


Drawing No.
W/MB/061

SURFACE	RADIUS	SEPARATION	MATERIAL	CLAR. APERTURE	OVERALL DIA.	EDGE THICKNESS
1	-1600			400	415.0	77.876
		-557.6	AIR			
2	-702.59			127.2	144.8	22.35
		596.8	AIR			
3	443.95			49.3	35.0	
		1820	UBK7			
4	-89612			472	55.0	
		0.1	AIR			
5	118.93			46.6	35.0	
		5.0	UBK7			
6	80.01			44.9	55.0	
		163.94	AIR			
LAST SURFACE				25.0		

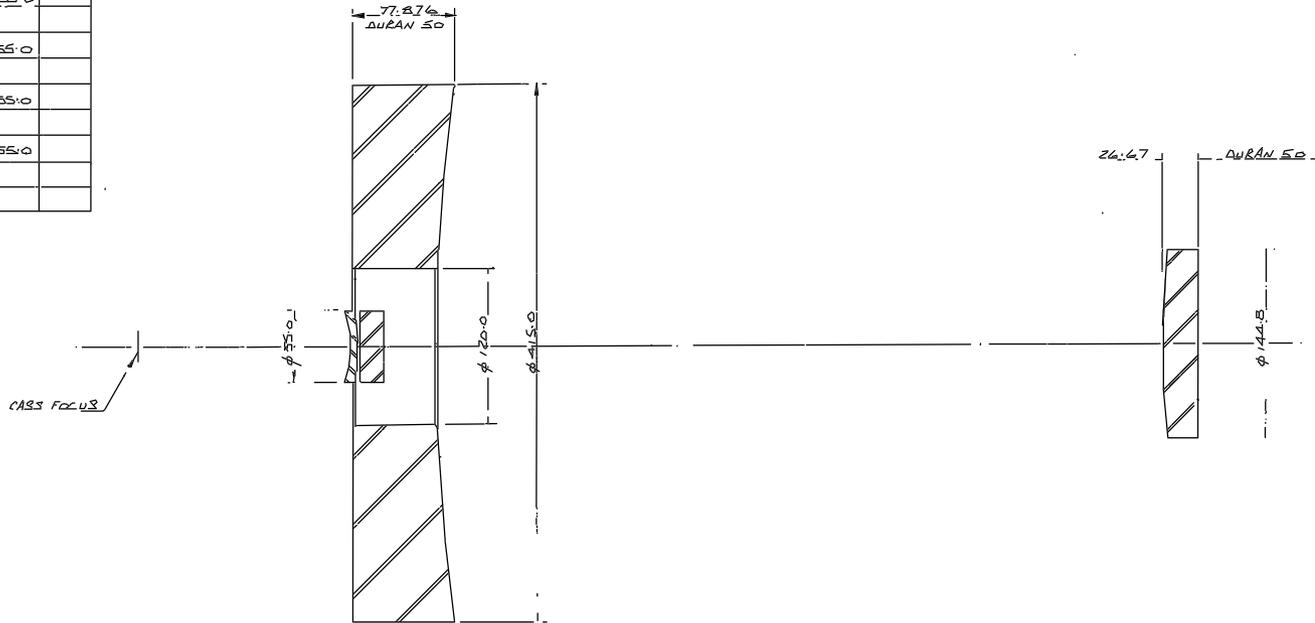

								Tolerances (Unless otherwise stated) X ± XX ± XXX ±		Material		Dimms in m.m.		Scale 1/2		THIRD ANGLE PROJECTION		G.A. No.	
APZLBS BTH								Finish		ROYAL GREENWICH OBSERVATORY, HERSTMONDCEUX CASTLE, HAILSHAM		No. Req.		Title 40CM FINDER TELESCOPE OPTICS		Drawing No. W/MB/061			
Issue	Mod. No.	Date	Drawn By	Issued	Mod. No.	Date	Drawn By	Used on											