


NOTE: INSIDE SURFACE MATT BLACK PAINT.

Tolerances (Unless otherwise stated)				Material: MILD STEEL		Dimns in m.m.		Scale 1/2 * 1/1		Title		G.A. No.	
X ±				Finish PASSIVATE		ROYAL GREENWICH OBSERVATORY,		THIRD ANGLE PROJECTION		1.2M FINOER TELESCOPE		Drawing No.	
XX ±				UNDERCUT FLIGHT		HERSTMONCEUX CASTLE,		TUBE				W/MB/006	
XXX ±				TO BS 4500 20B/F5		HAILSHAM		SUSSEX.					
Issue	Mod. No.	Date	Drawn By	Issue	Mod. No.	Date	Drawn By	Drig. No.	No. Ret.	Used on			
			MAC BB BTH										

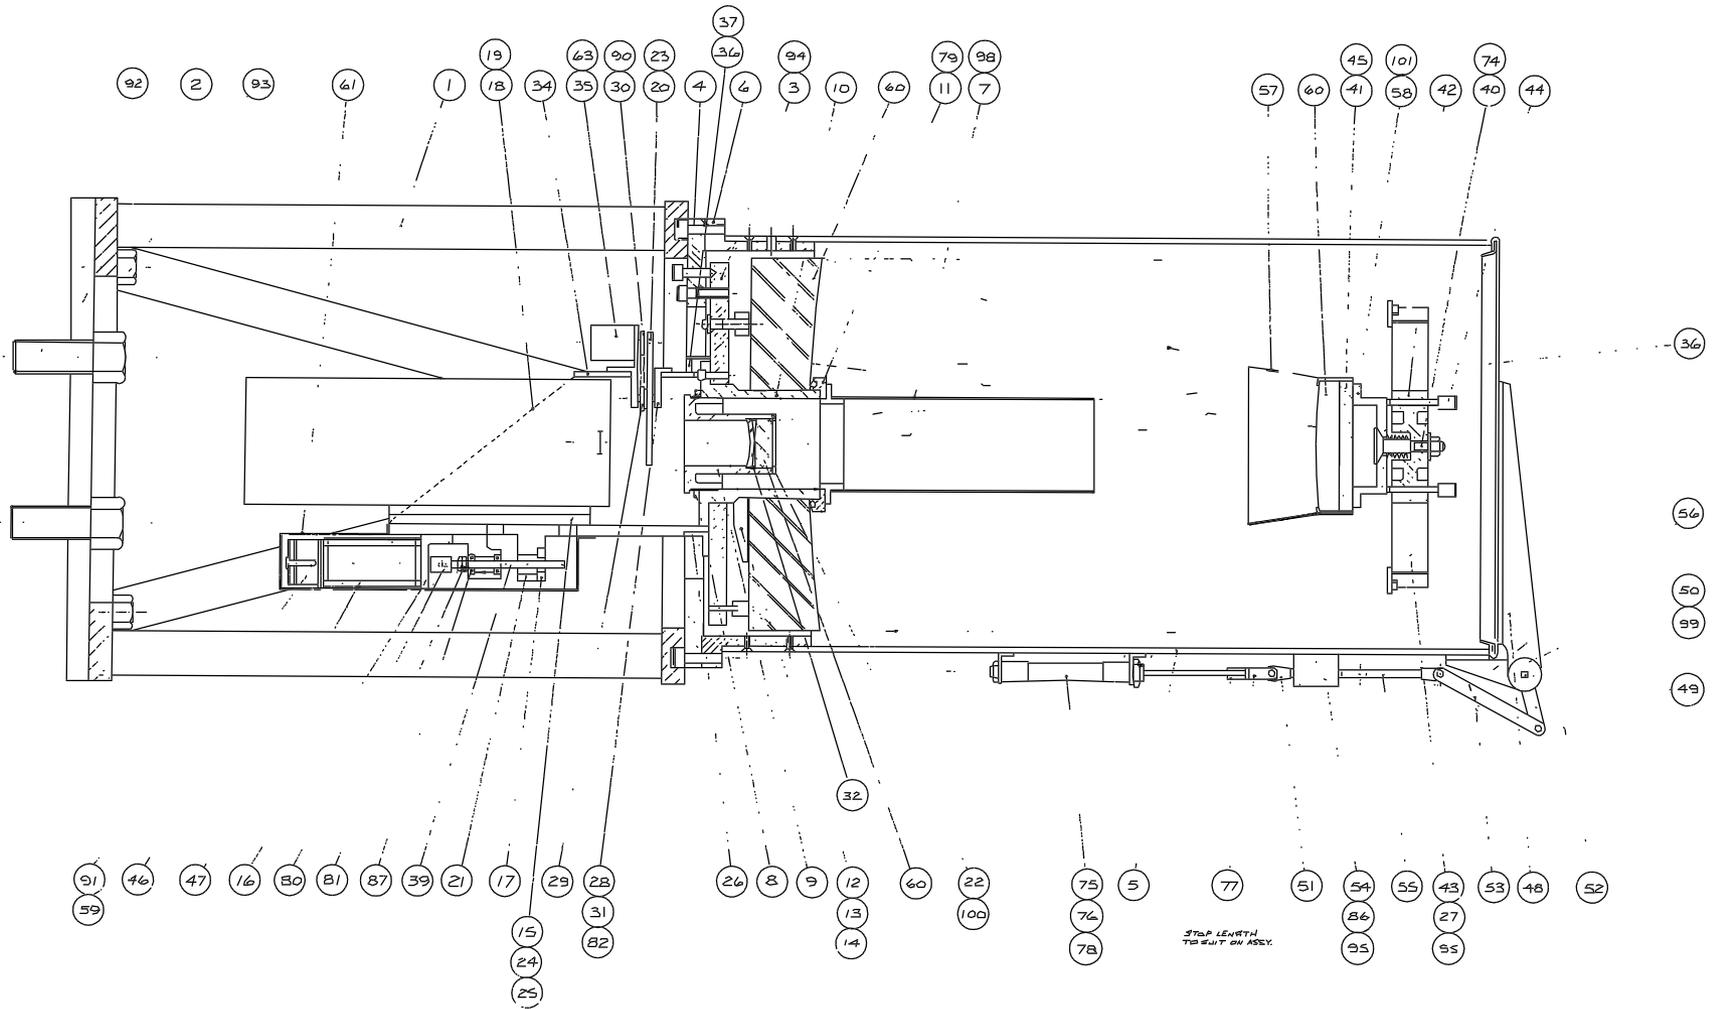

				Tolerances (Unless otherwise stated)				Material		Dimns. in mm.		Scale $\frac{1}{2}$		THIRD ANGLE PROJECTION		G A No	
				X $\pm$				Finish		ROYAL GREENWICH OBSERVATORY,		Title		10CM FINGER TELESCOPE		Drawing No.	
				XX $\pm$				Drq. No.		HERSTMONCEUX CASTLE,		TUBE ASSEMBLY		V/MB/001			
				XXX $\pm$				Used on		HAILSHAM		SUSSEX.					
Issue	Mod No	Date	Drawn By	Issue	Mod No	Date	Drawn By										