

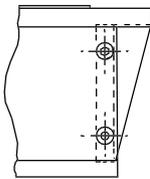
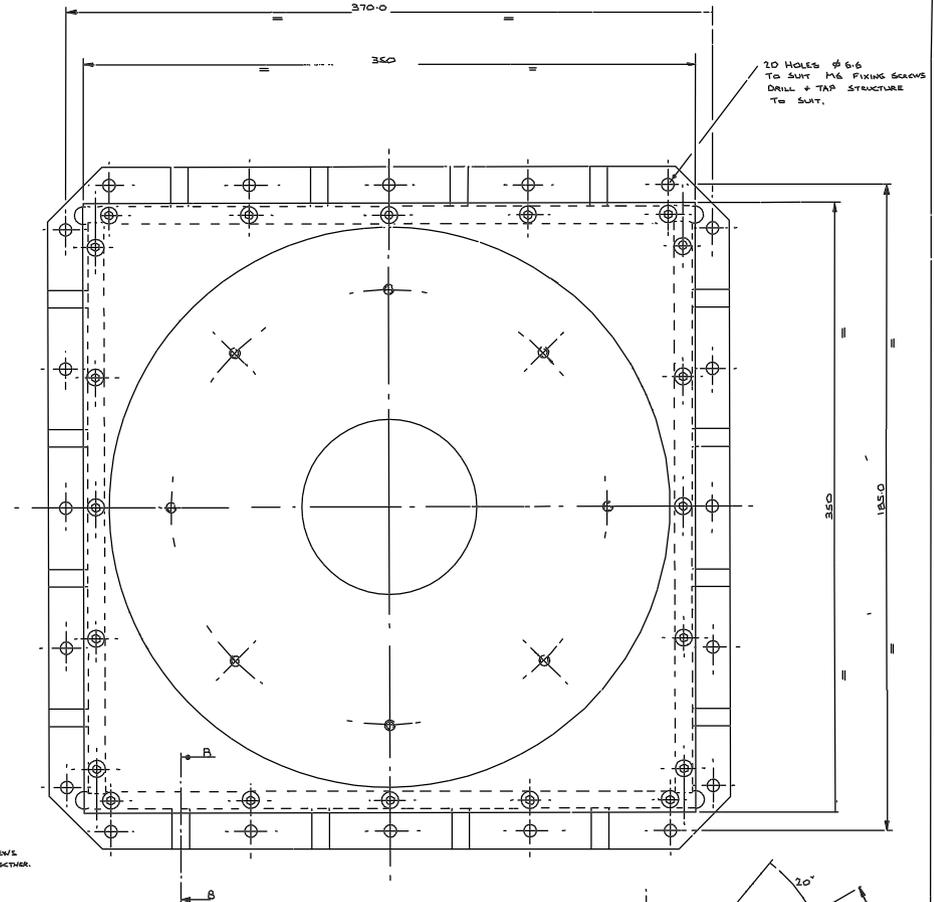
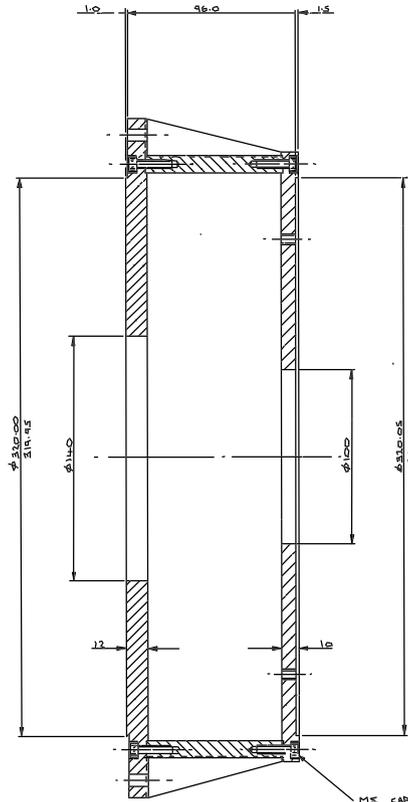
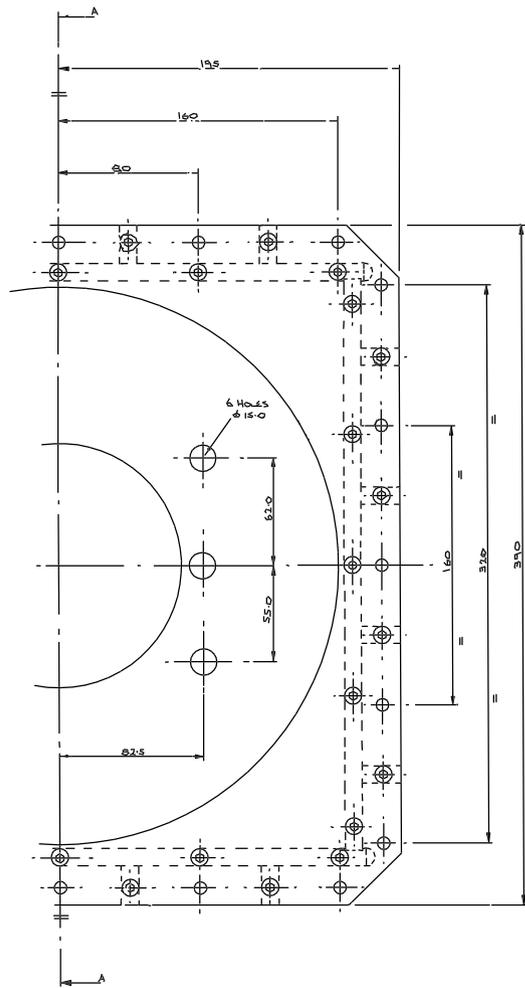


Drig No
V/SA/405

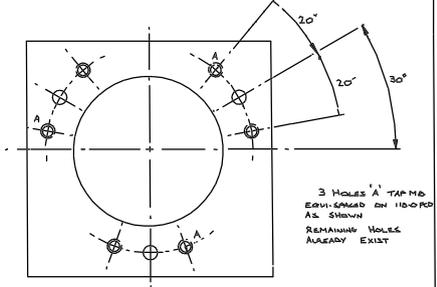

NOTE
ON FINAL ASSEMBLY ALL JOINT SURFACES
TO BE COATED WITH SUITABLE ADHESIVE.

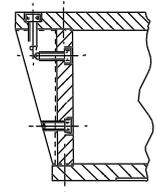

MODIFICATION TO ITEM 16 (DRG. 1000) TO SUIT F4 CAMERA

| | | | | | | | | | | | | | | | |
|-------|----------|------|----------|--|----------|------|----------|--|-------|--|--|---|--|-----------------------|--|
| | | | | Tolerances Unless otherwise stated X ± 0.5 XX ± 0.1 XXX ± | | | | Material 6062 TF AL. ALLOY Finish TO MATCH EXISTING STRUCTURE | | Dimns. in mm. Scale 1:1 | | THIRD ANGLE PROJECTION | | Drwg. No. V/SA/405 | |
| Issue | Mod. No. | Date | Drawn By | Issue | Mod. No. | Date | Drawn By | 1 OFF | 1 OFF | ROYAL GREENWICH OBSERVATORY, HERSTMONCEUX CASTLE, HALLSHAM SUSSEX. | | Title TAURUS II - MODIFICATION TO SUIT F4 CAMERA SPACER BRACKET | | | |