

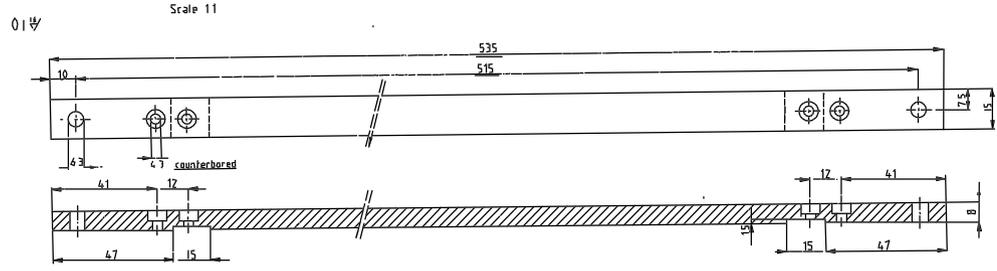
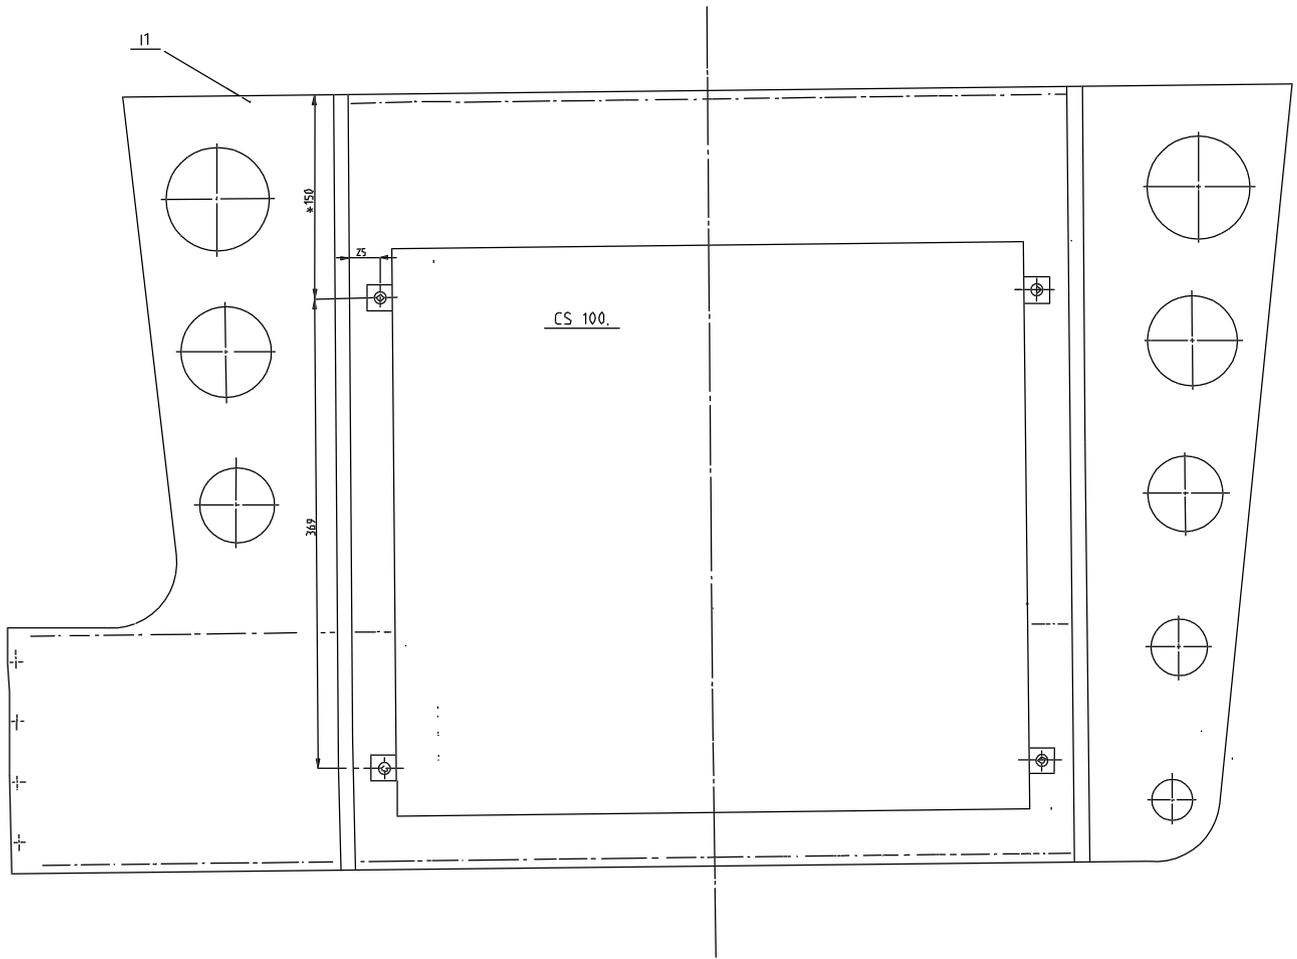
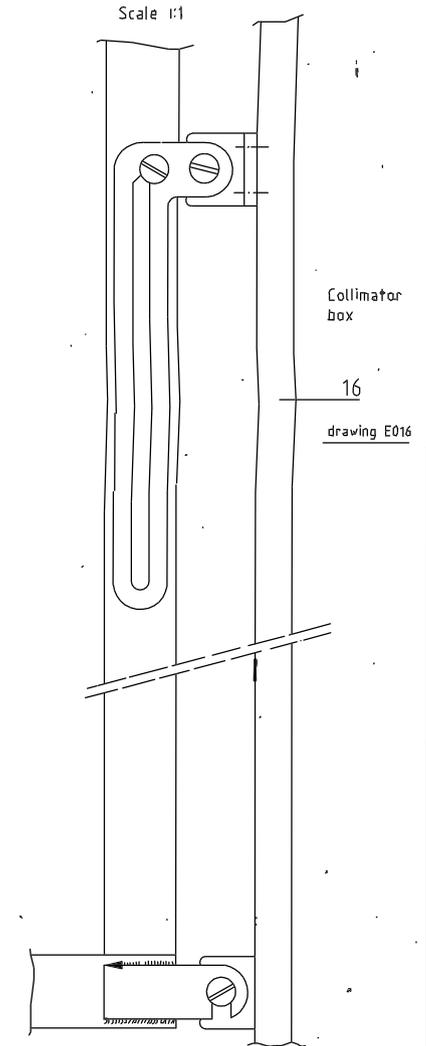


remark 4.2 \*150  
AAD \*100

part no.	quant.	description	material	dimensions	finish reference
tolerances $25 \pm 0.2$ $25.0 \pm 0.2$ $25.00 \pm 0.07$ $25 \pm 0.1$ $25.0 \pm 0.1$ $25.00 \pm 0.01$ $25 \pm 0.5$ $25.0 \pm 0.05$ $25.00 \pm 0.005$ 0.1 $25 \pm 0.1 = 25 - 0$		projection 	naming The assembly switch box cabinet to the collimator box part 16 dr.E016		
remark: 		going with project Taurus II	drawing no. M001	address A2	
scale 1:3		draam A de Jong	date 12-2-86	address Menahgh: 20 6301 KA, Roden The Netherlands tel. no.: 05968 - 1 98 81 telex no.: 53787 KSW RD NL	
KAPTEYN STERRENWACHT WERK GROEP					








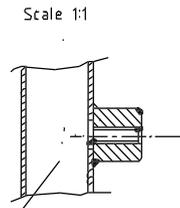


part no.	01	quant.	7	description	Mounting strip	material	dur-alumin	dimensions	535x15x8	shape		remarks	
reference	1:2 = 1:2 1:5 = 1:5 1:10 = 1:10 1:20 = 1:20 1:50 = 1:50 1:100 = 1:100		projection			number	Mounting CS 100 to the structural plate part 11 dr E006						
revision	4.2 *150mm AAO *80mm		young dr project	Taurus II		drawing no.	M002	A1					
scale	1:2		drawn	A de Jong		date	13-2-86	Made in the Netherlands Tel. no. 020-6611184 Fax no. 020-6611184					
KAPTEYN STERRENWACHT WERK GROEP													

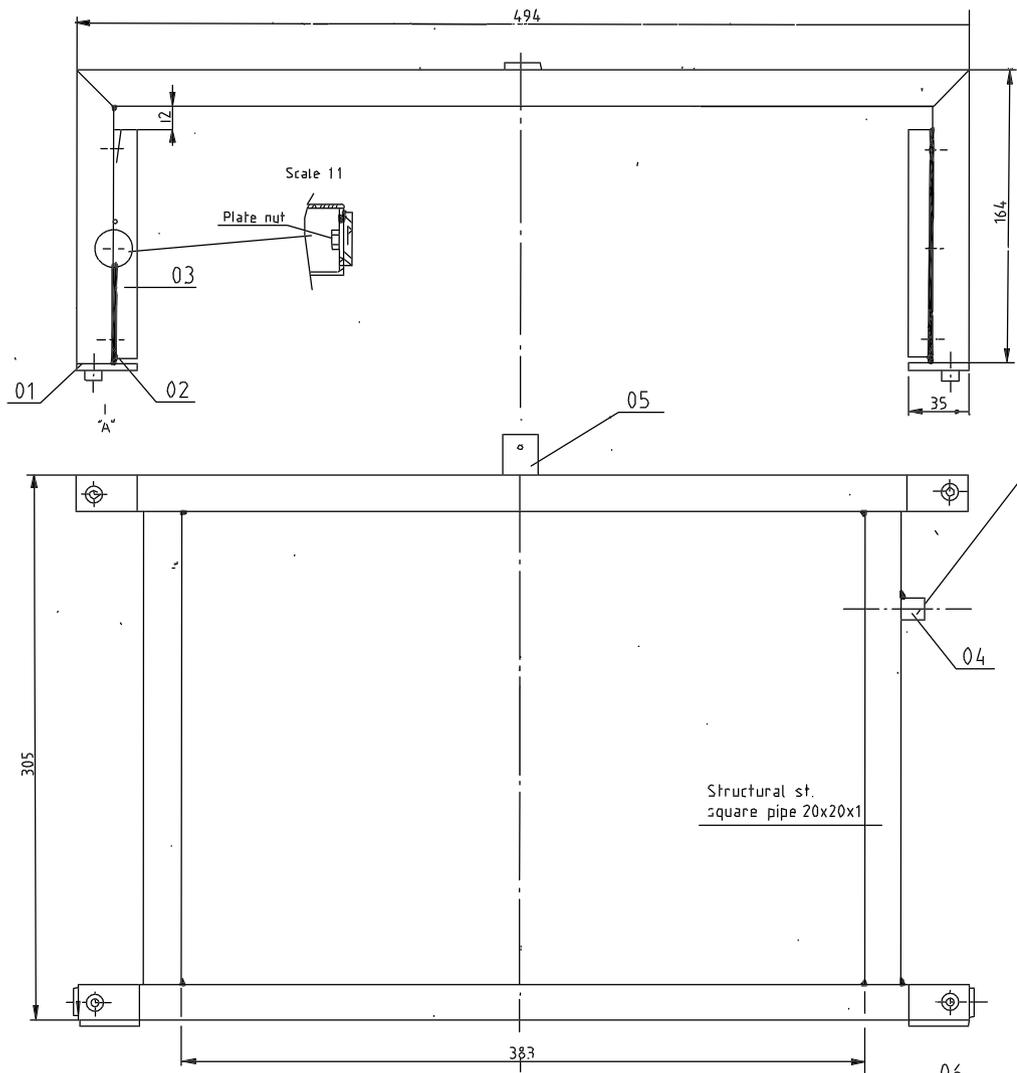

Collimator box  
16  
drawing E016

Structural st.  
square pipe 20x20x1

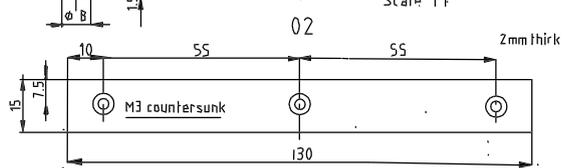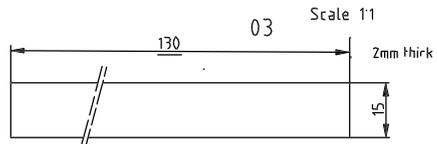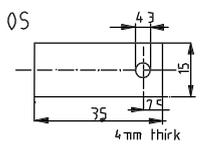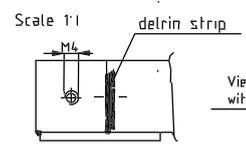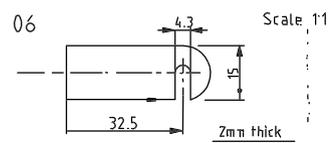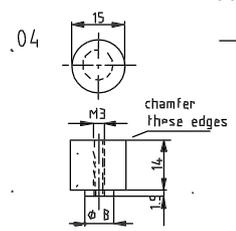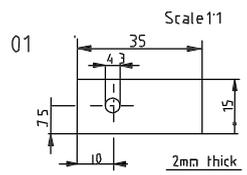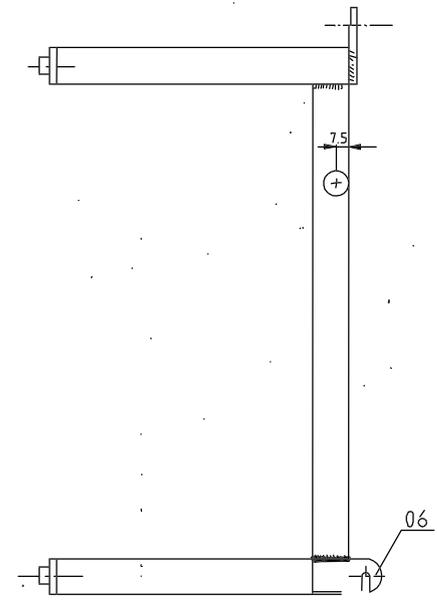

part no.	quant.	description	material	dimensions	finish	remark
04	2	hinge strip	steel	40x15x2		
05	1	fastening point	steel	20x35x4		
04	1	fastening point	steel	∅15x14		
02	2	strip	steel	130x33x2		
02	4	delrin strip	delrin	130x15x2		
01	4	strip	duralumin	15x35x2		

tolerances $h8 \pm 0.02$ $h9 \pm 0.03$ $h10 \pm 0.04$ $k7 \pm 0.01$ $k8 \pm 0.01$ $k9 \pm 0.01$ $h11 \pm 0.05$ $h12 \pm 0.06$ $h13 \pm 0.08$ $h14 \pm 0.1$ $h15 \pm 0.15$		projection 	naming Switch Box Cabinet		
remarks 		going with project Taurus II		drawing no. M000	A2
scale 1:2		drawn A de Jang	date 11-2-86		
address Mensingheweg 20 8301 KA Roden The Netherlands tel. no.: 06908-16831 telex no.: S3787 KSW RO NL					

KAPTEYN STERRENWACHT WERK GROEP