

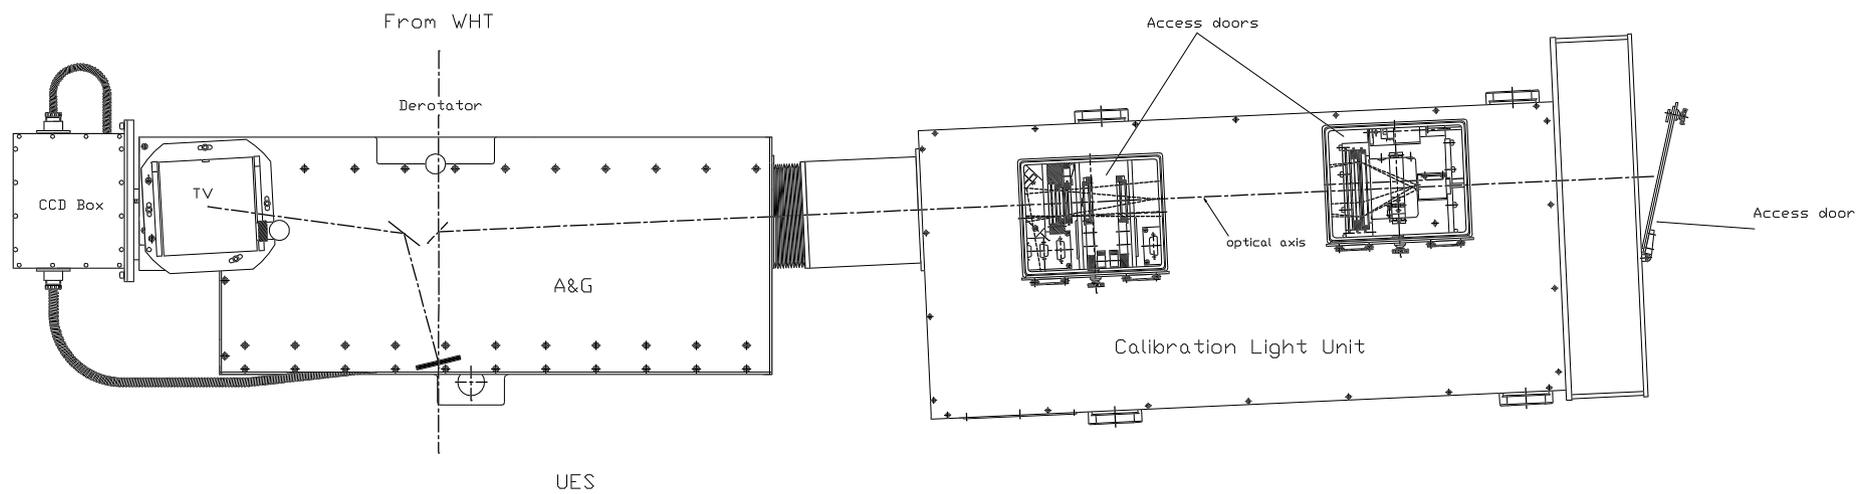


Optical Table


Optical table


 <small>KAPTEYN</small> <small>STERRENWACHT WERKGRUPE</small>	projection 	naming Side view A&G box and CCD box	drawing no AEG-003	A1
	remarks going with project A&G For UES	scale 1:2		
KAPTEYN STERRENWACHT WERKGRUPE			Mensingheweg 20 9301 KA Roden The Netherlands tel.no 05908-28888 Fax no 05908-28800	

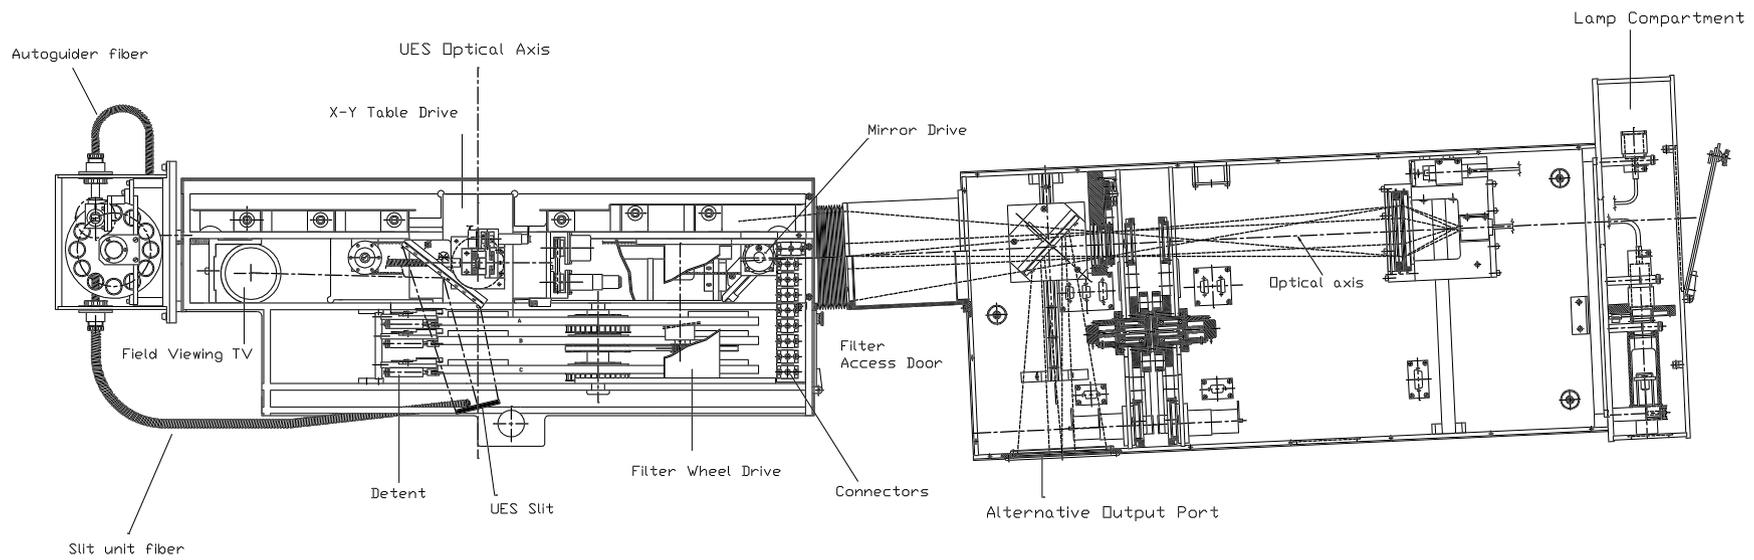

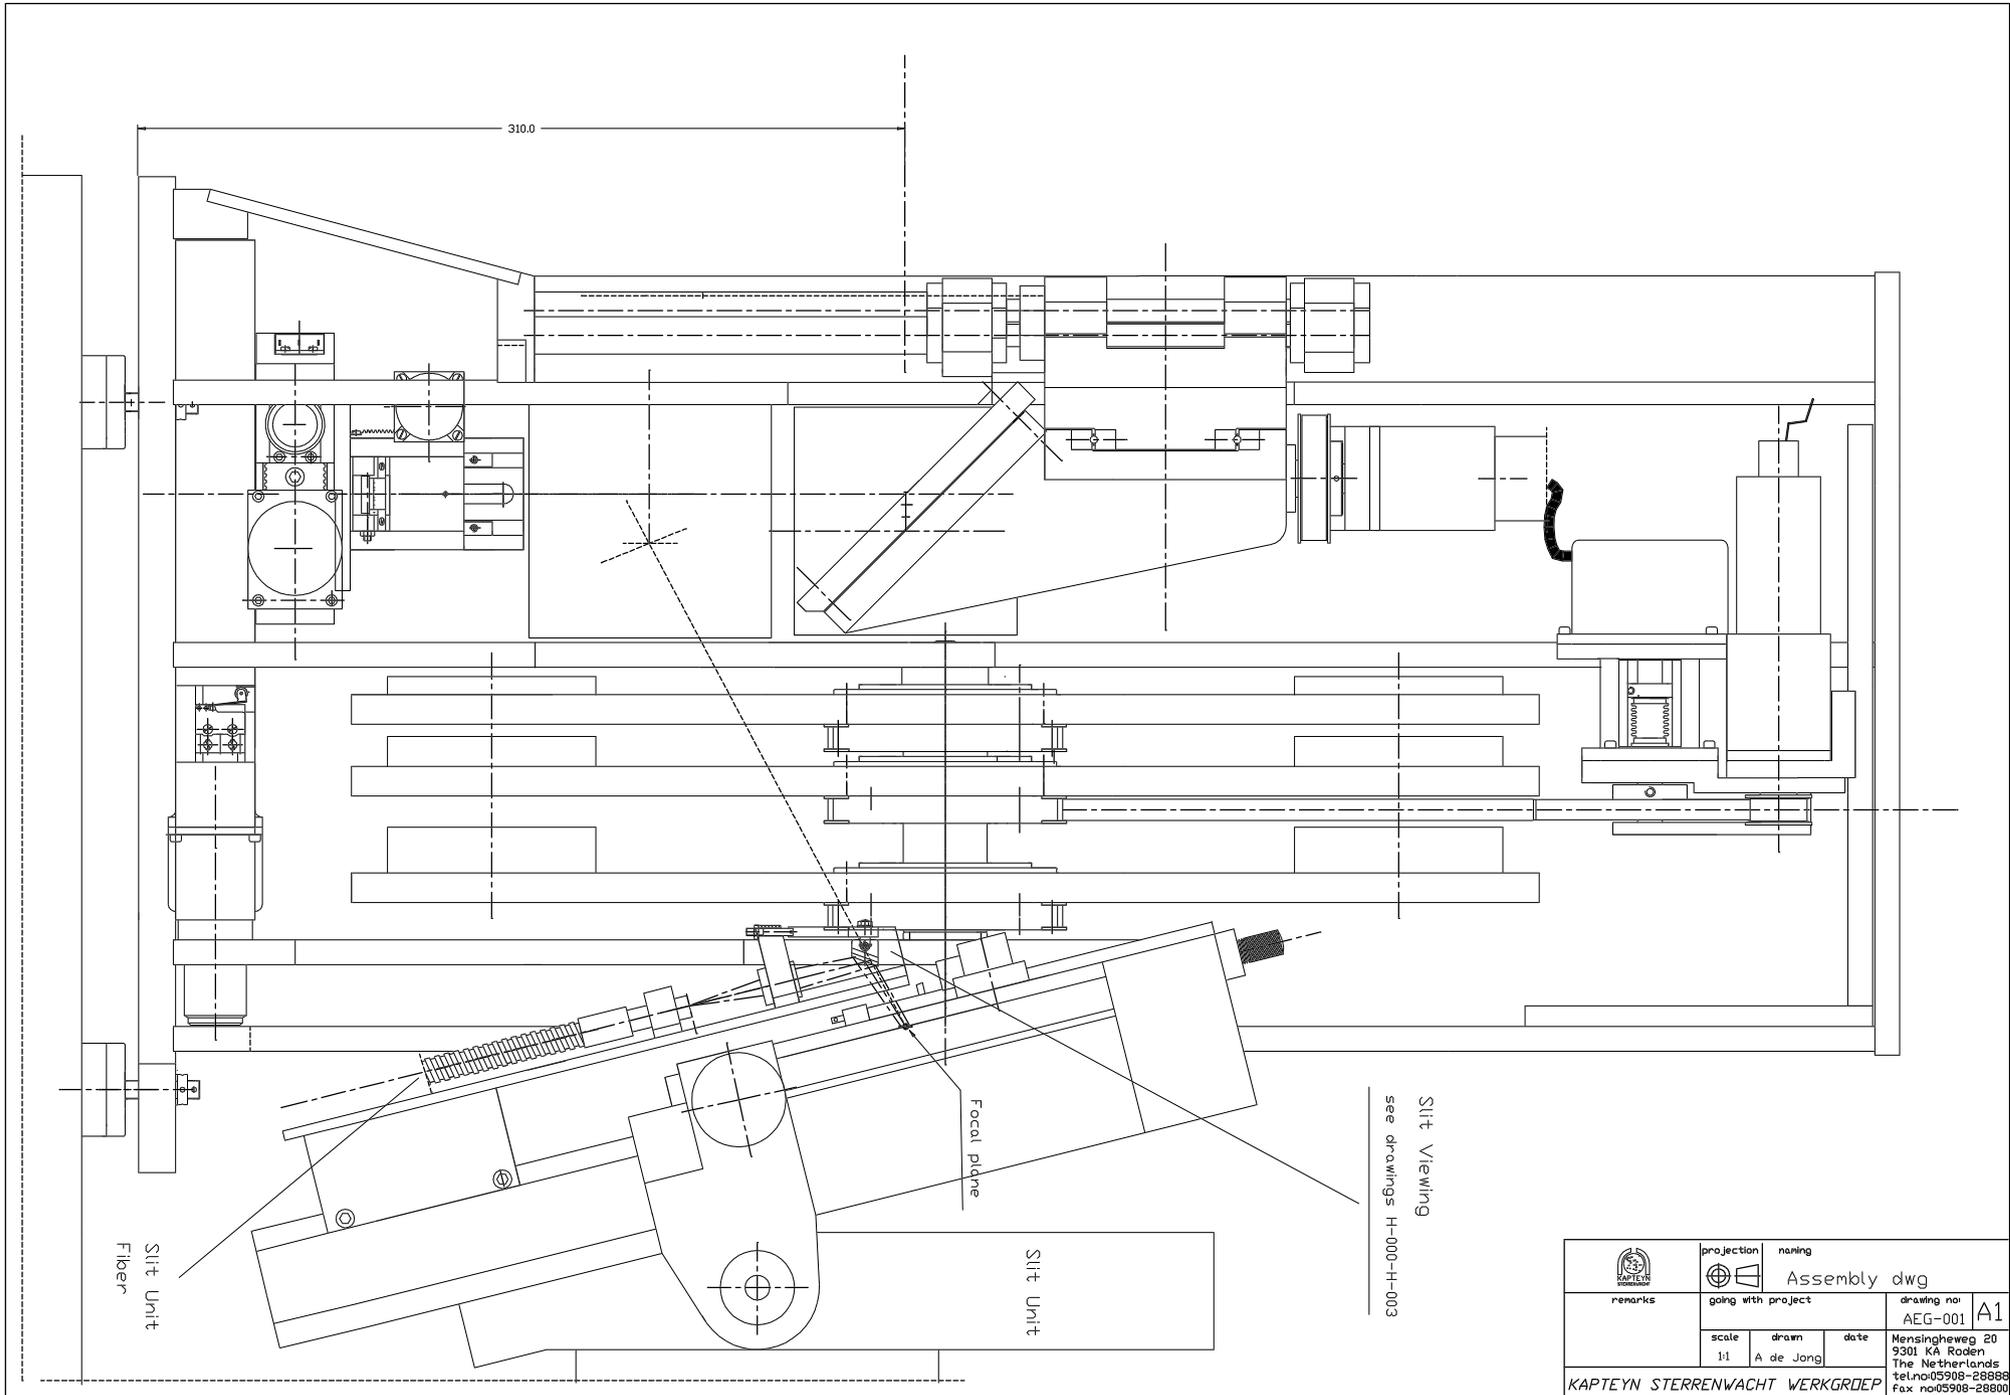


 remarks	projection 	naming Assembly dwg		drawing no. AEG-001	A1
	going with project	scale 1:1	drawn A de Jong	date	
KAPTEYN STERRENWACHT WERK GROEP					

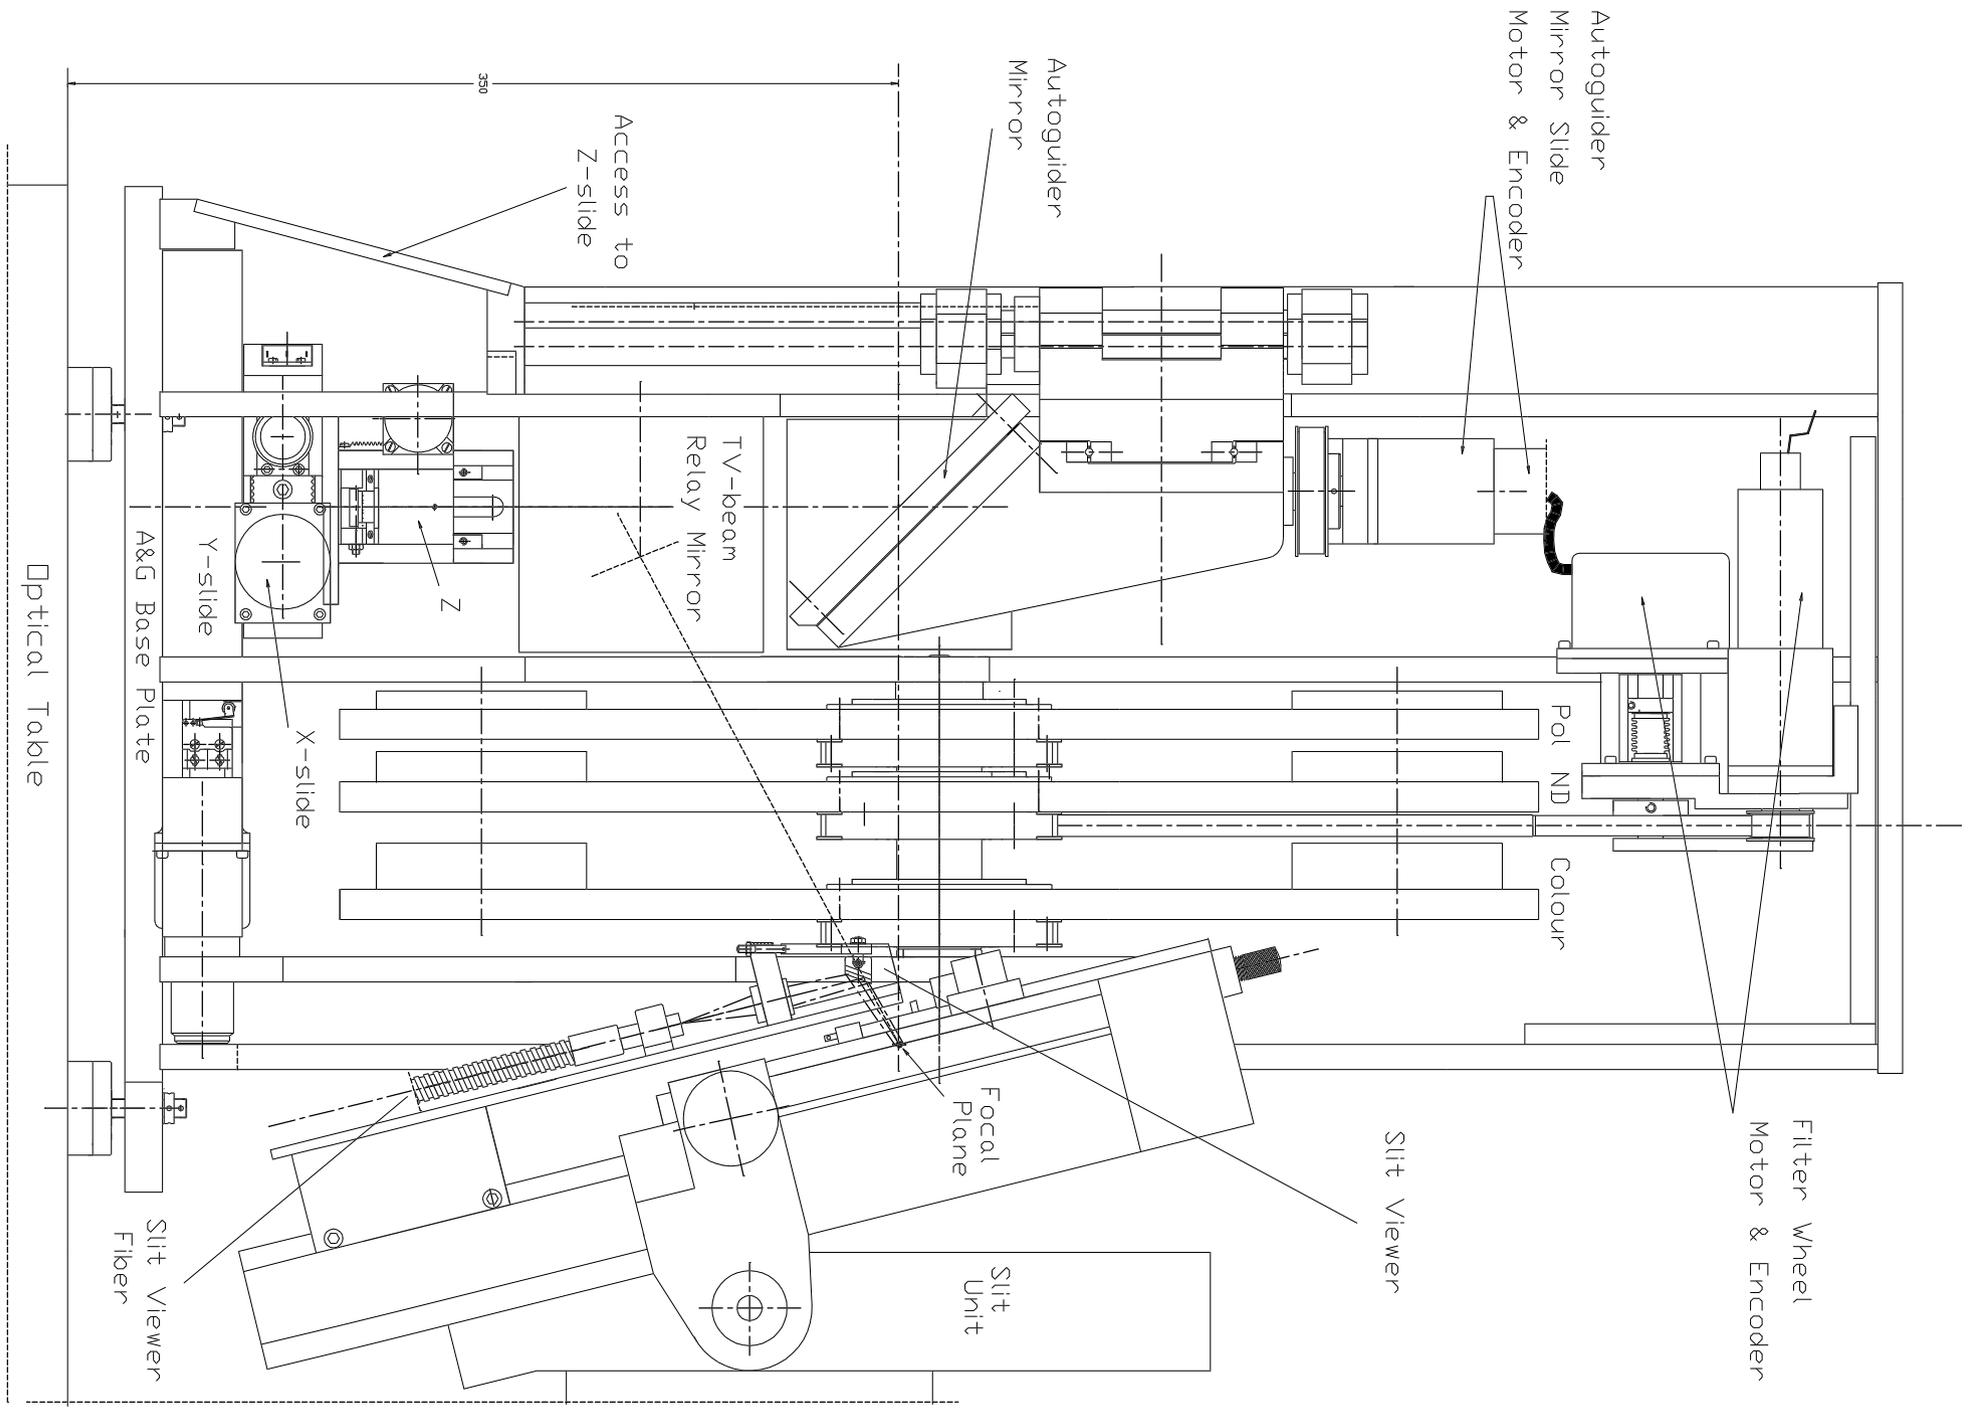


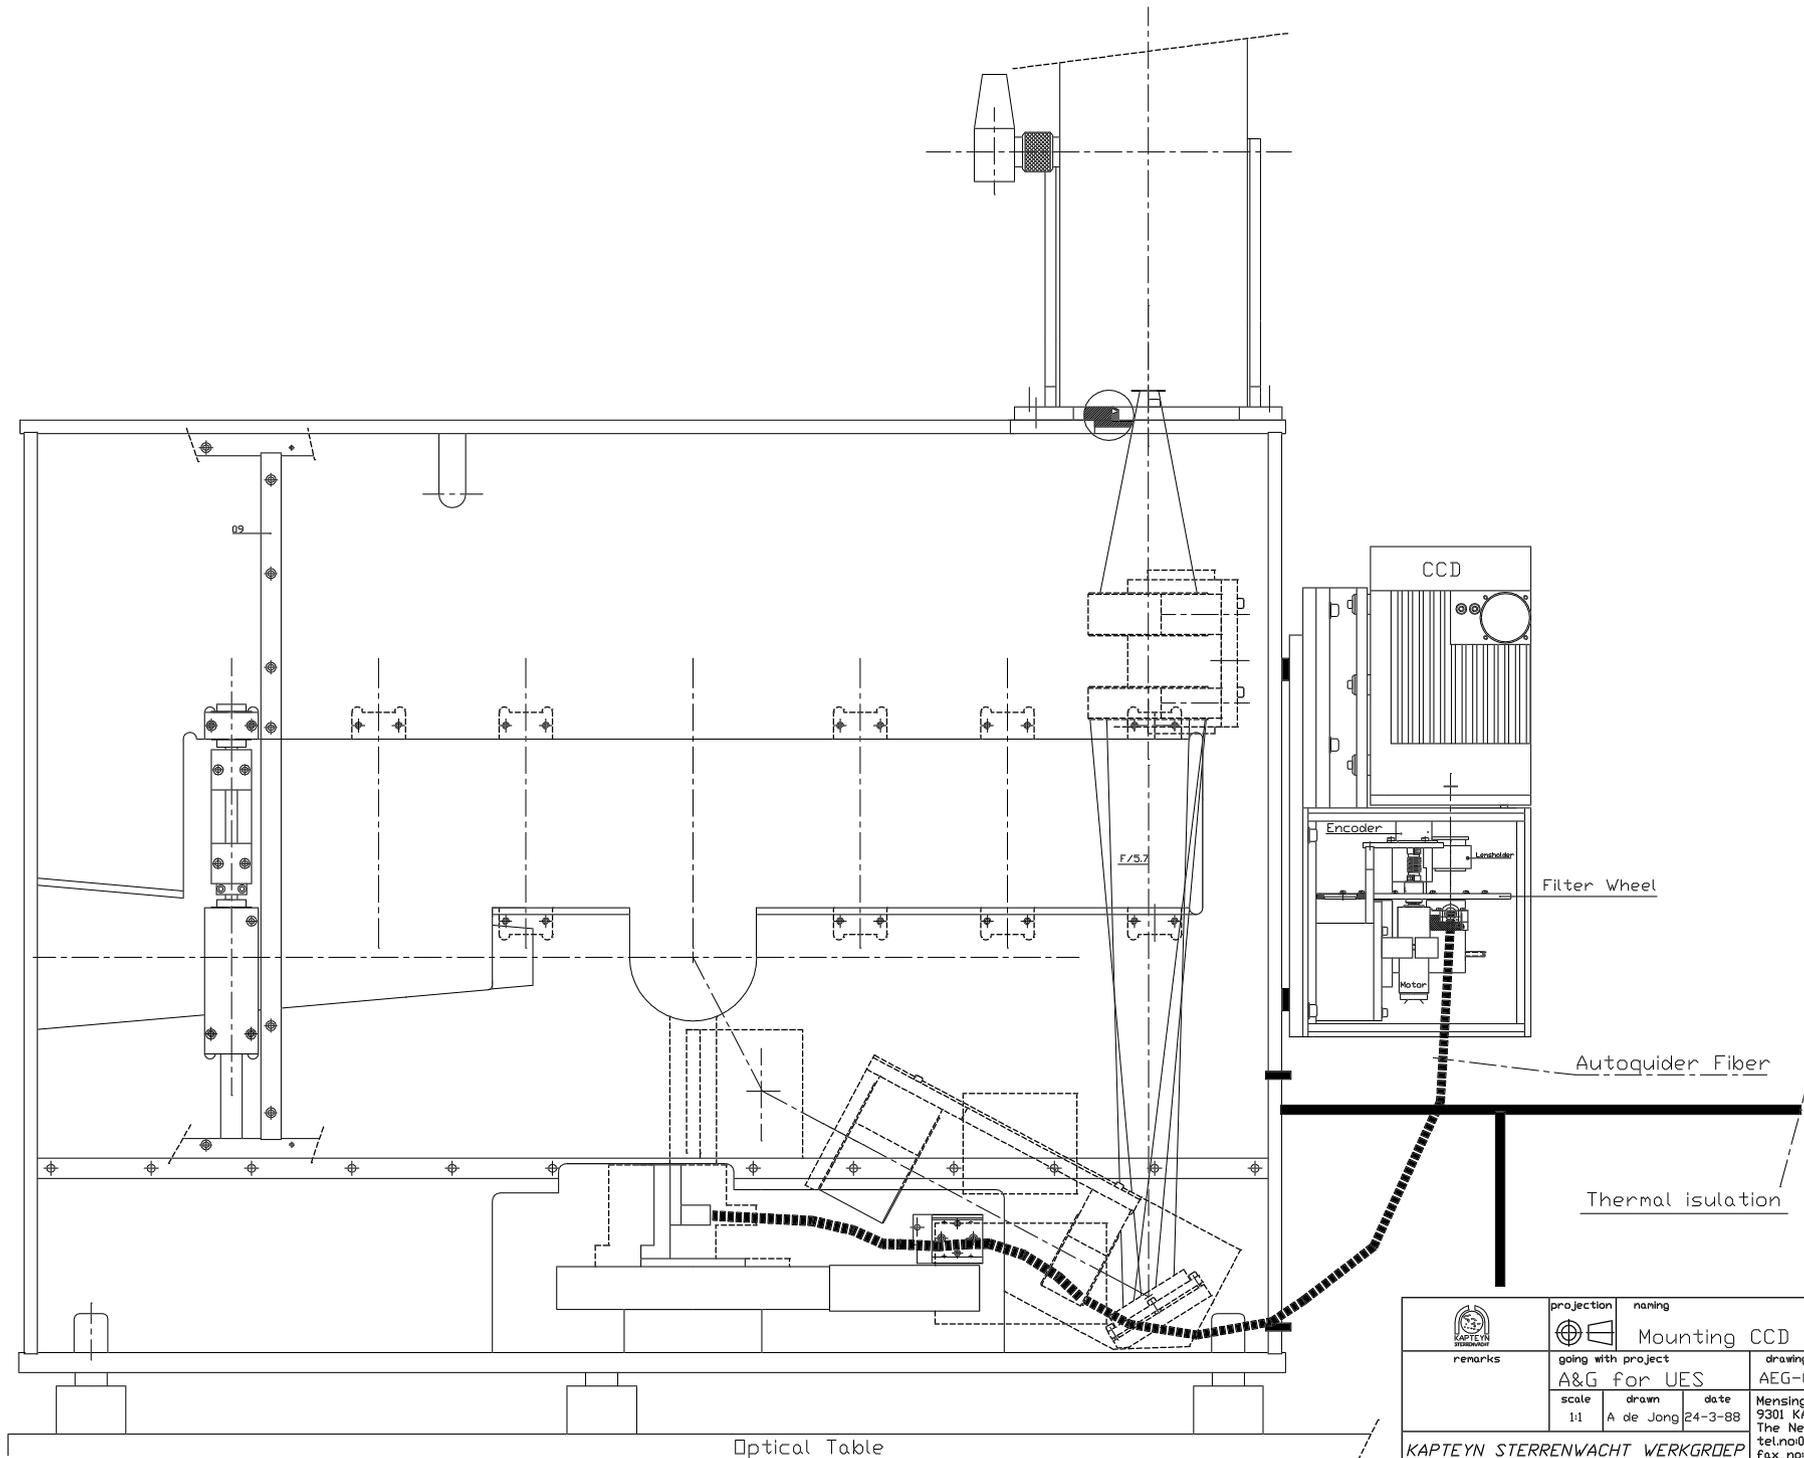


 remarks	projection 	naming Mounting CCD	
	going with project A&G for UES	drawing no. AEG-002	A2
scale 1:1	drawn A de Jong	date 24-3-88	Mensingheweg 20 9301 KA Roden The Netherlands tel.no:05908-28888 fax no:05908-28800
KAPTEYN STERRENWACHT WERKGRUPE			

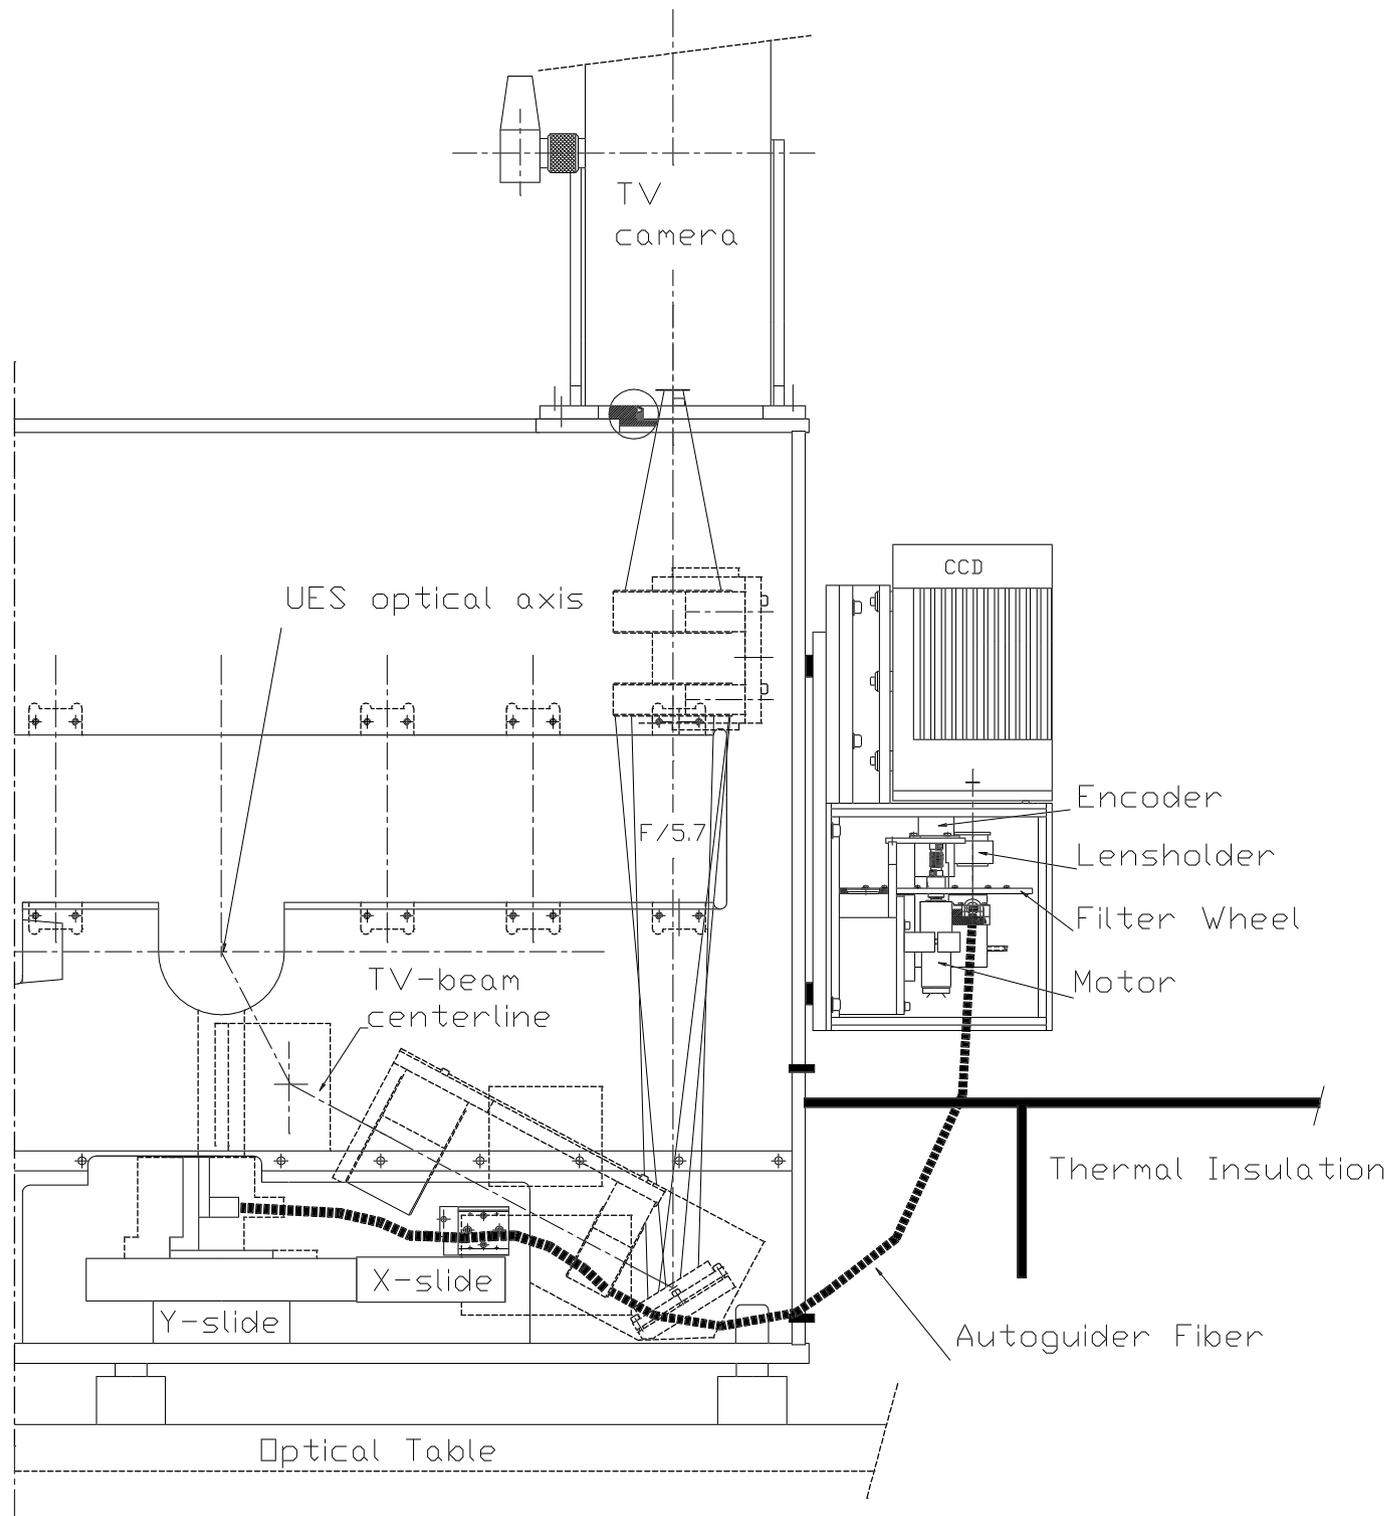



Top view without topplates

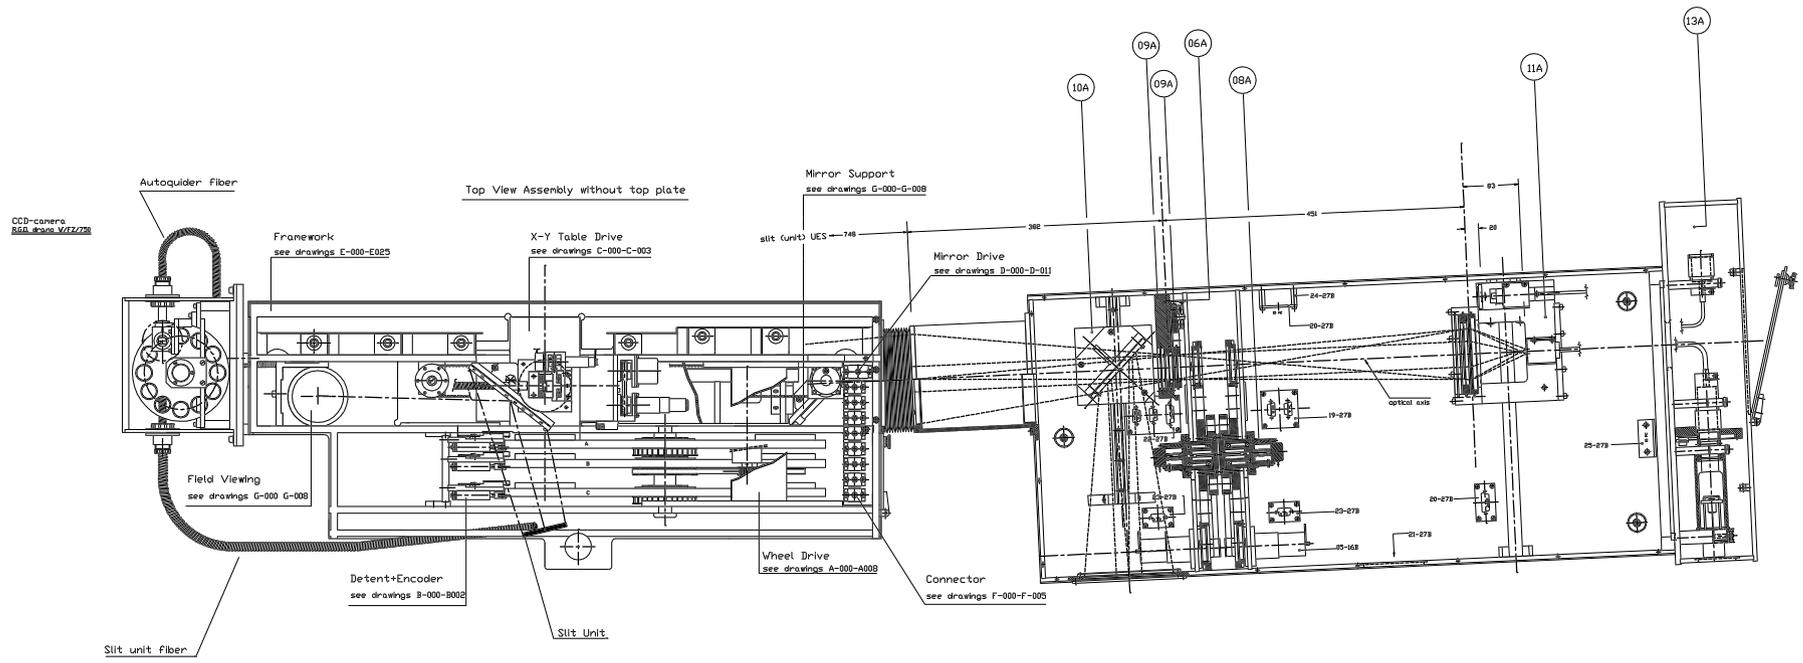

Top View Assembly

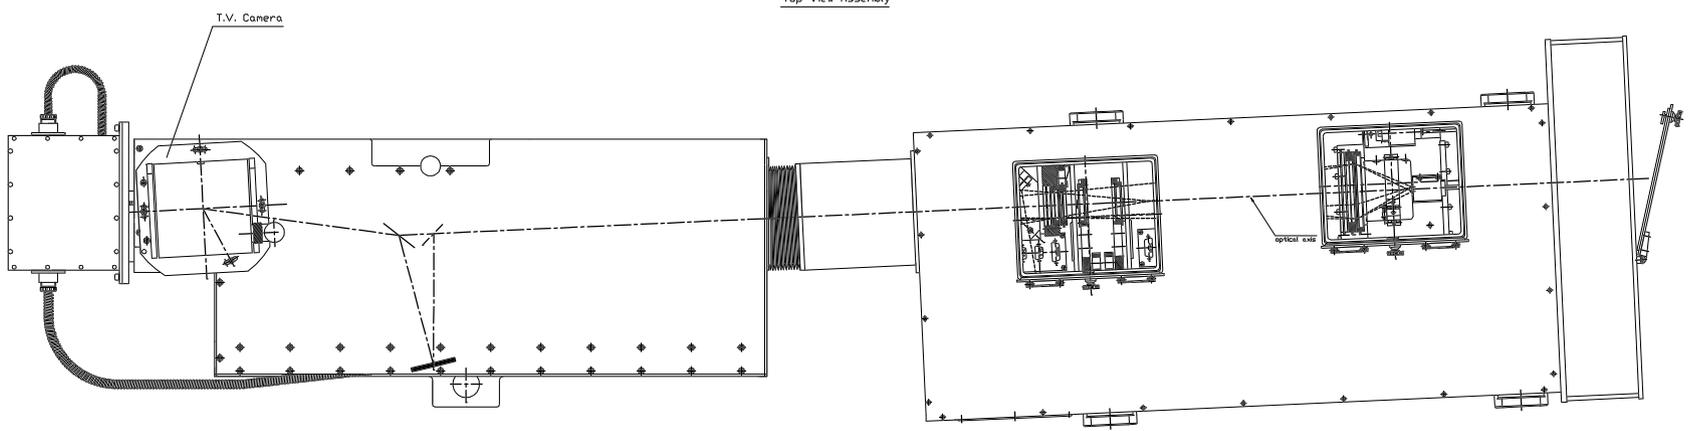


 KAPTEYN STERRENWACHT	going with project			drawing no:	A1
	Assembly CCD+A&G+Calibration Unit			A&G-000	
scale	drawn	date	Mensingheweg 20		
2:1	A de Jong	28-10-94	9301 KA Roden		
			The Netherlands		
			tel.no:05908-28888		
			Fax no 05908-28800		
KAPTEYN STERRENWACHT WERKGRUPE					

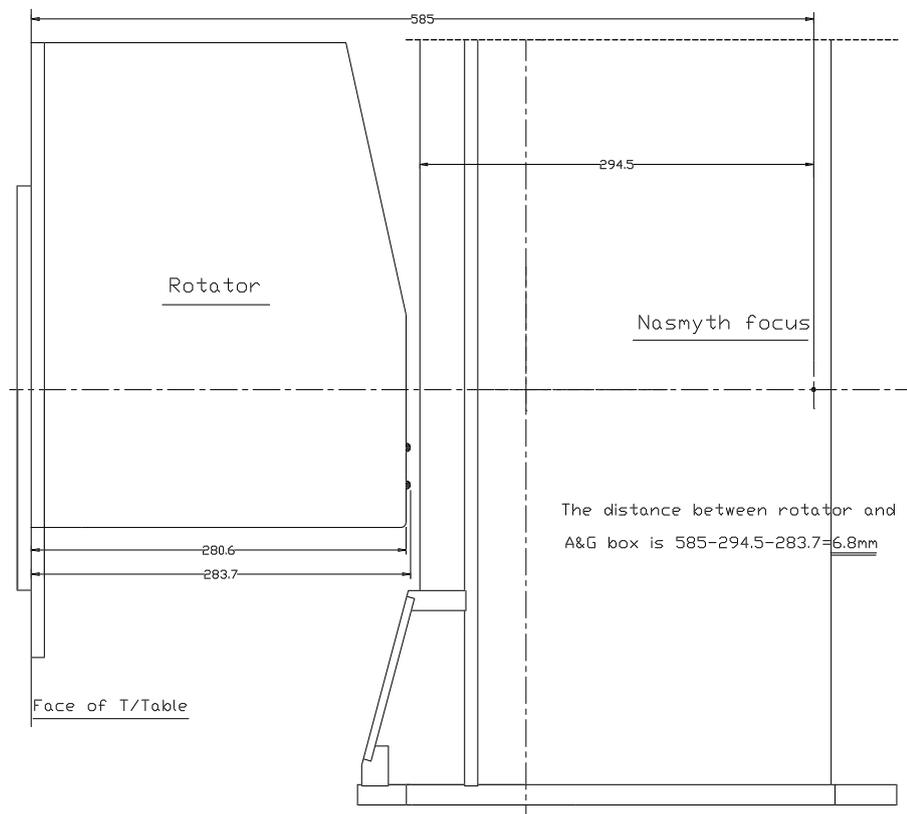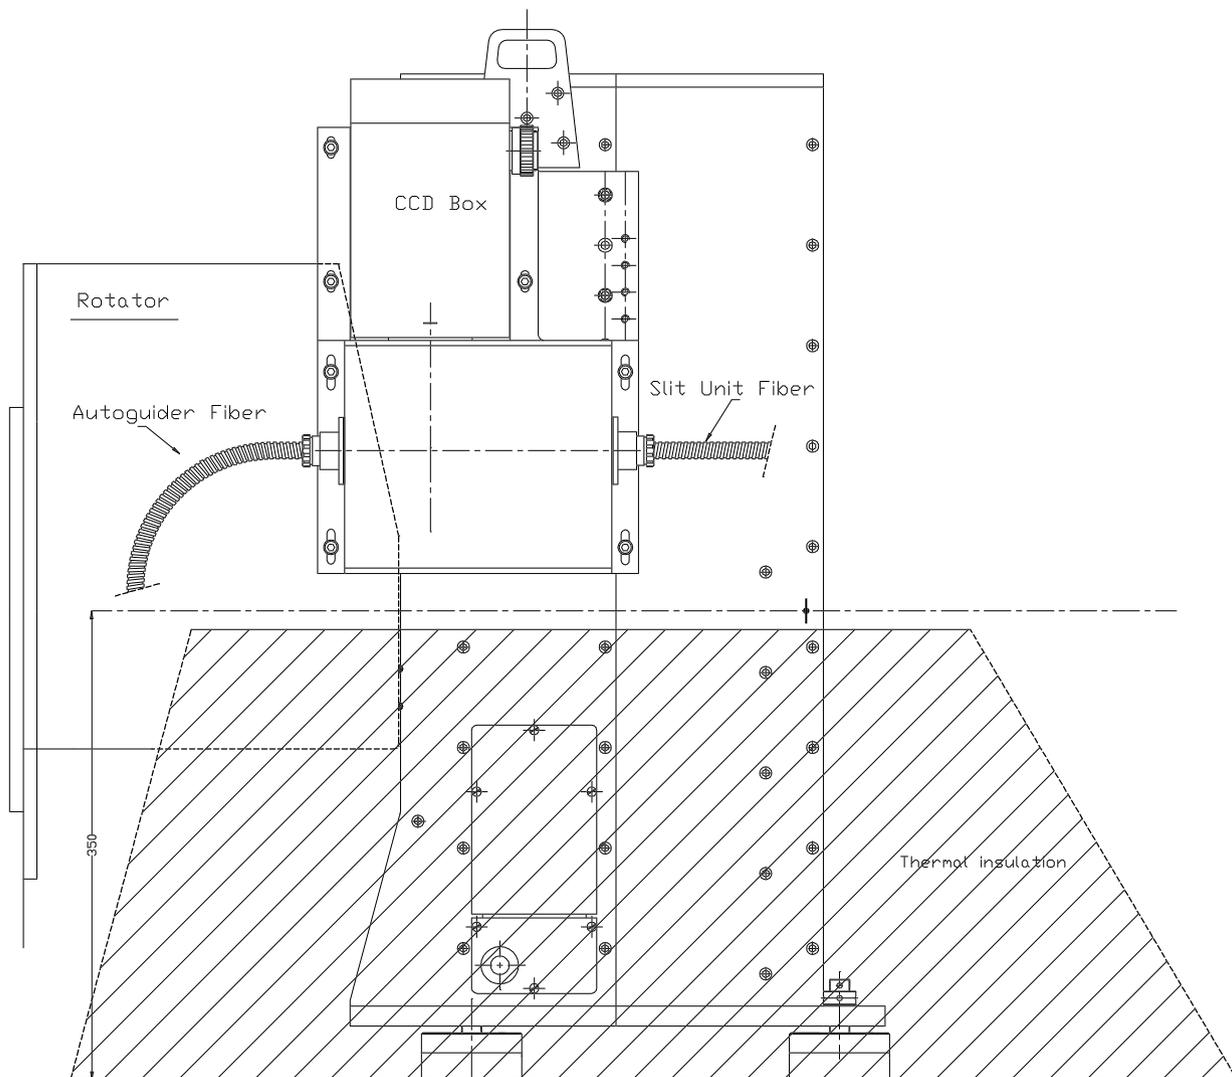

Optical Table



Optical table

 KAPTEYN STERRENWACHT	projection 	naming Side view A&G box and CCD box		
	remarks	going with project A&G For UES	drawing no. AEG-003	A1
	scale 1:2	drawn Broxterman	date 6-10-94	Mensingheweg 20 9301 KA Roden The Netherlands tel.no:05908-28888 Fax no 05908-28800
KAPTEYN STERRENWACHT WERKGRUPE				

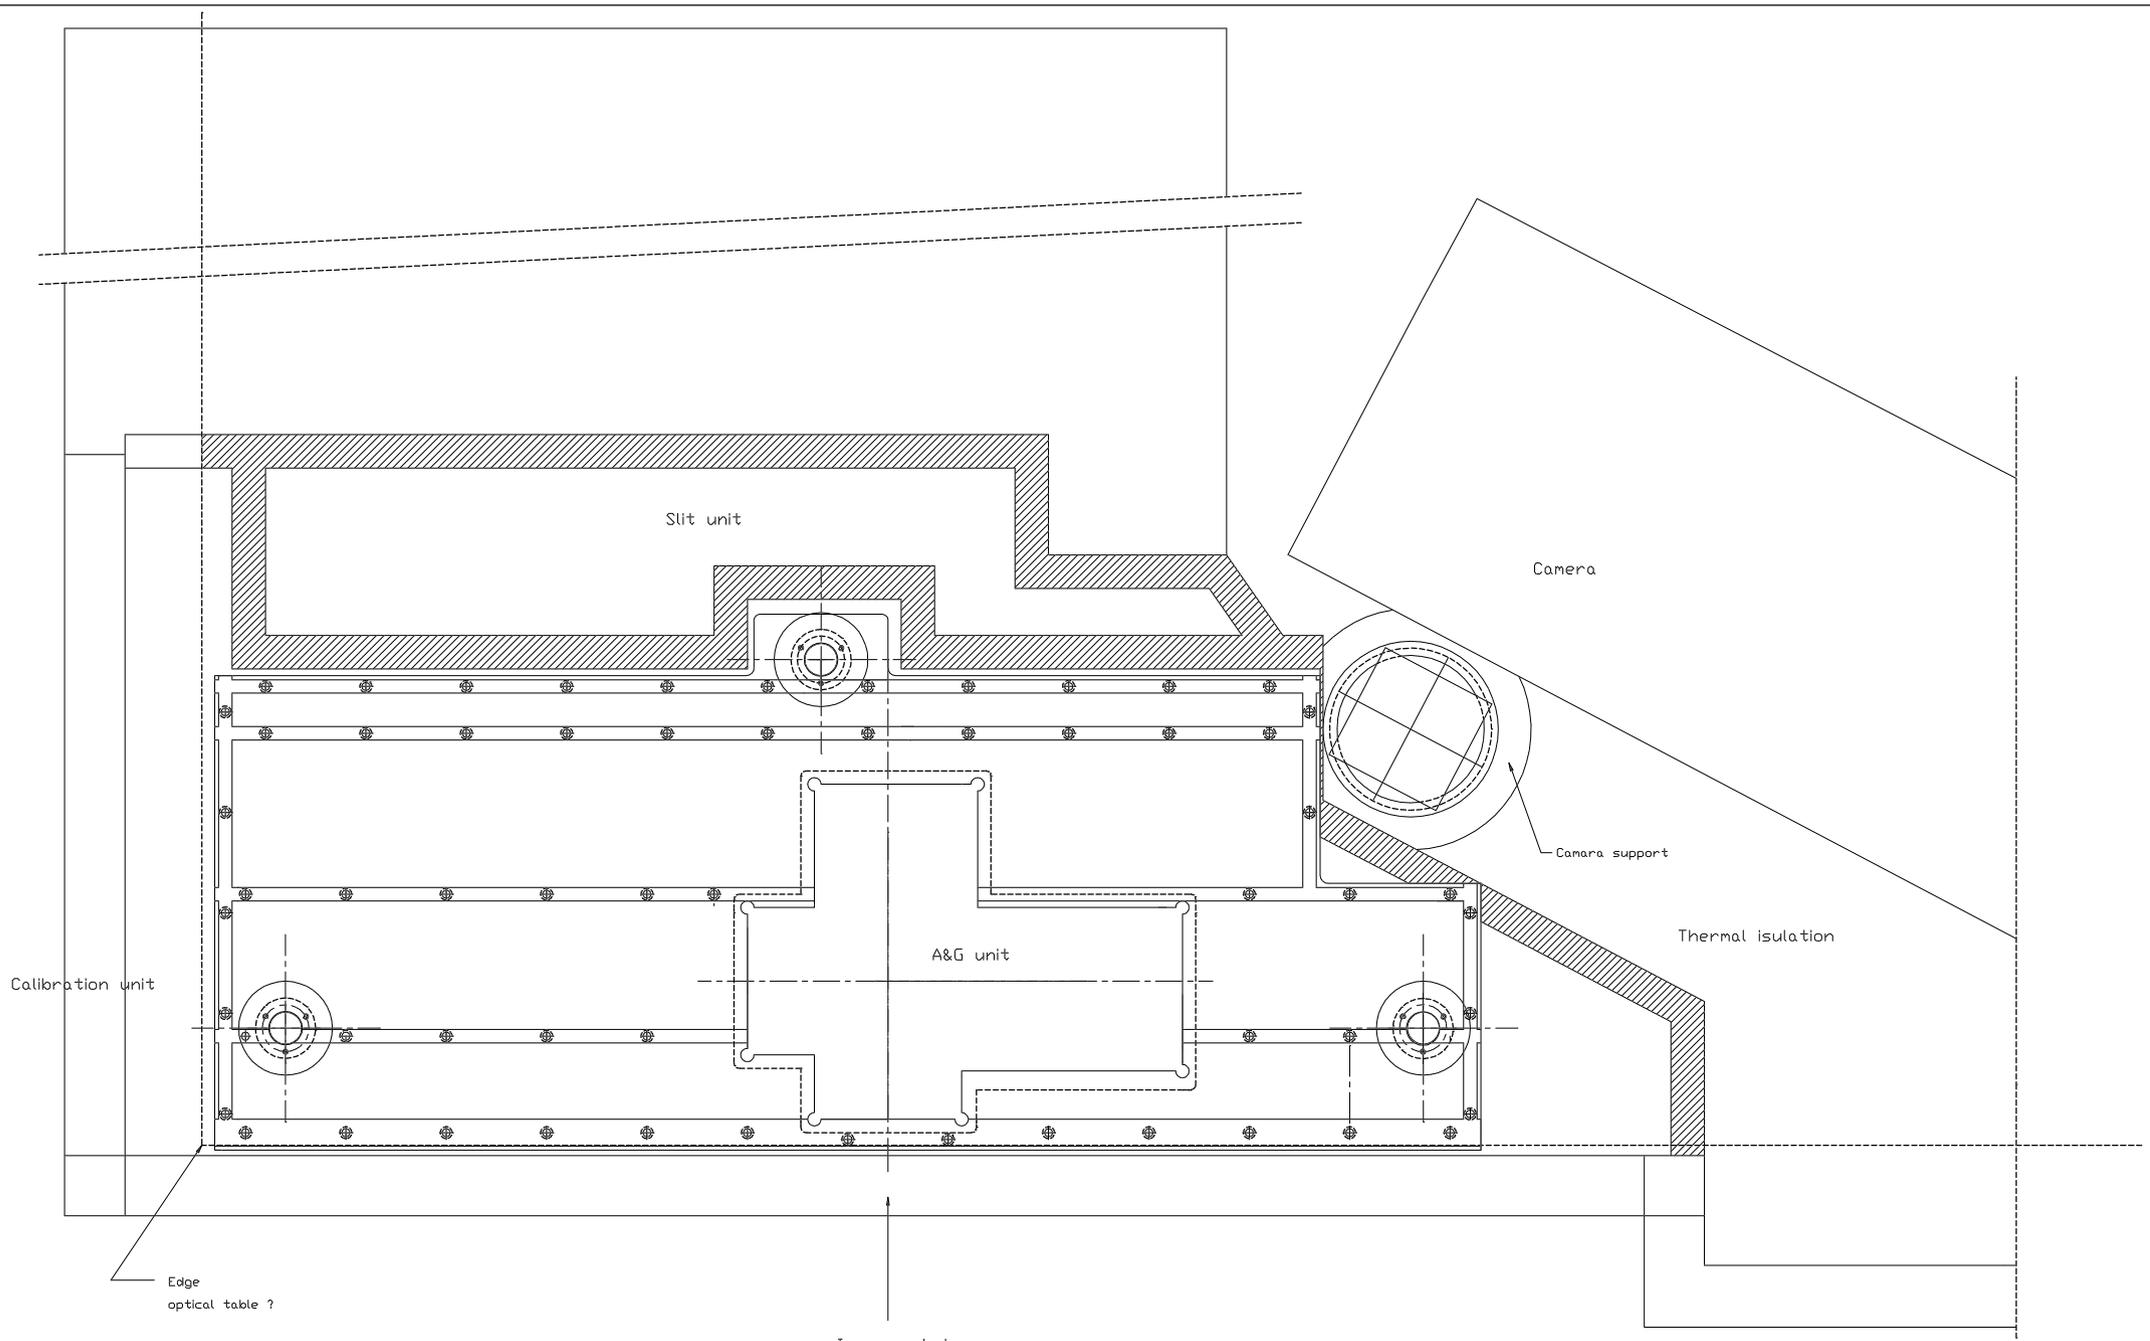


 KAPTEYN <small>STERRENWACHT WERKGRUPE</small>	projection 	naming Topview without A&G box and slit viewing	
	remarks going with project A&G for UES	drawing no. AEG-004	A1
scale 1:2	drawn Broxterman	date 30-9-94	Mensingheweg 20 9301 KA Roden The Netherlands tel.no:05908-28888 Fax no 05908-28800
KAPTEYN STERRENWACHT WERKGRUPE			

Slit unit positioning when removing A&G unit

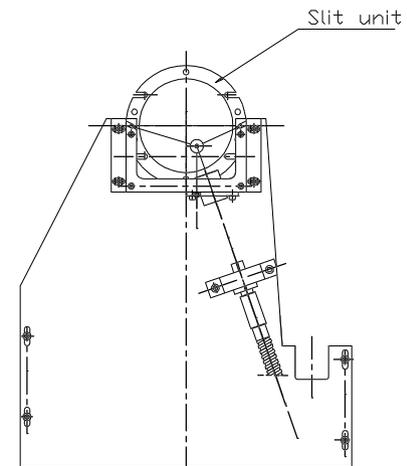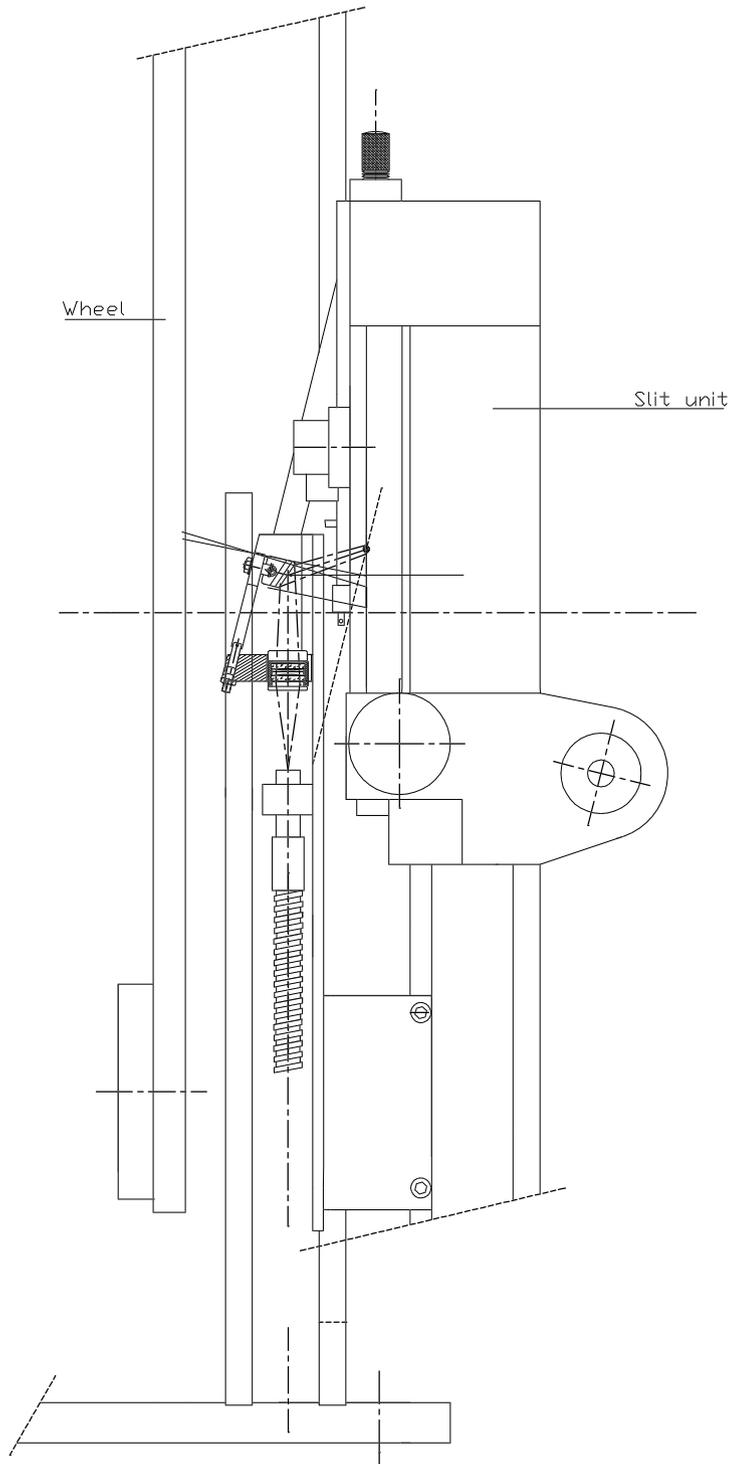

remarks  KAPTEYN STERRENWACHT	going with project		drawing no
	A&G for UES		AEG-005 A1
scale	drawn	date	Mensingheweg 20
A de Jong			9301 KA Roden
			The Netherlands
KAPTEYN STERRENWACHT WERKGRUPE			tel.no:05908-28888
			Fax no 05908-28800

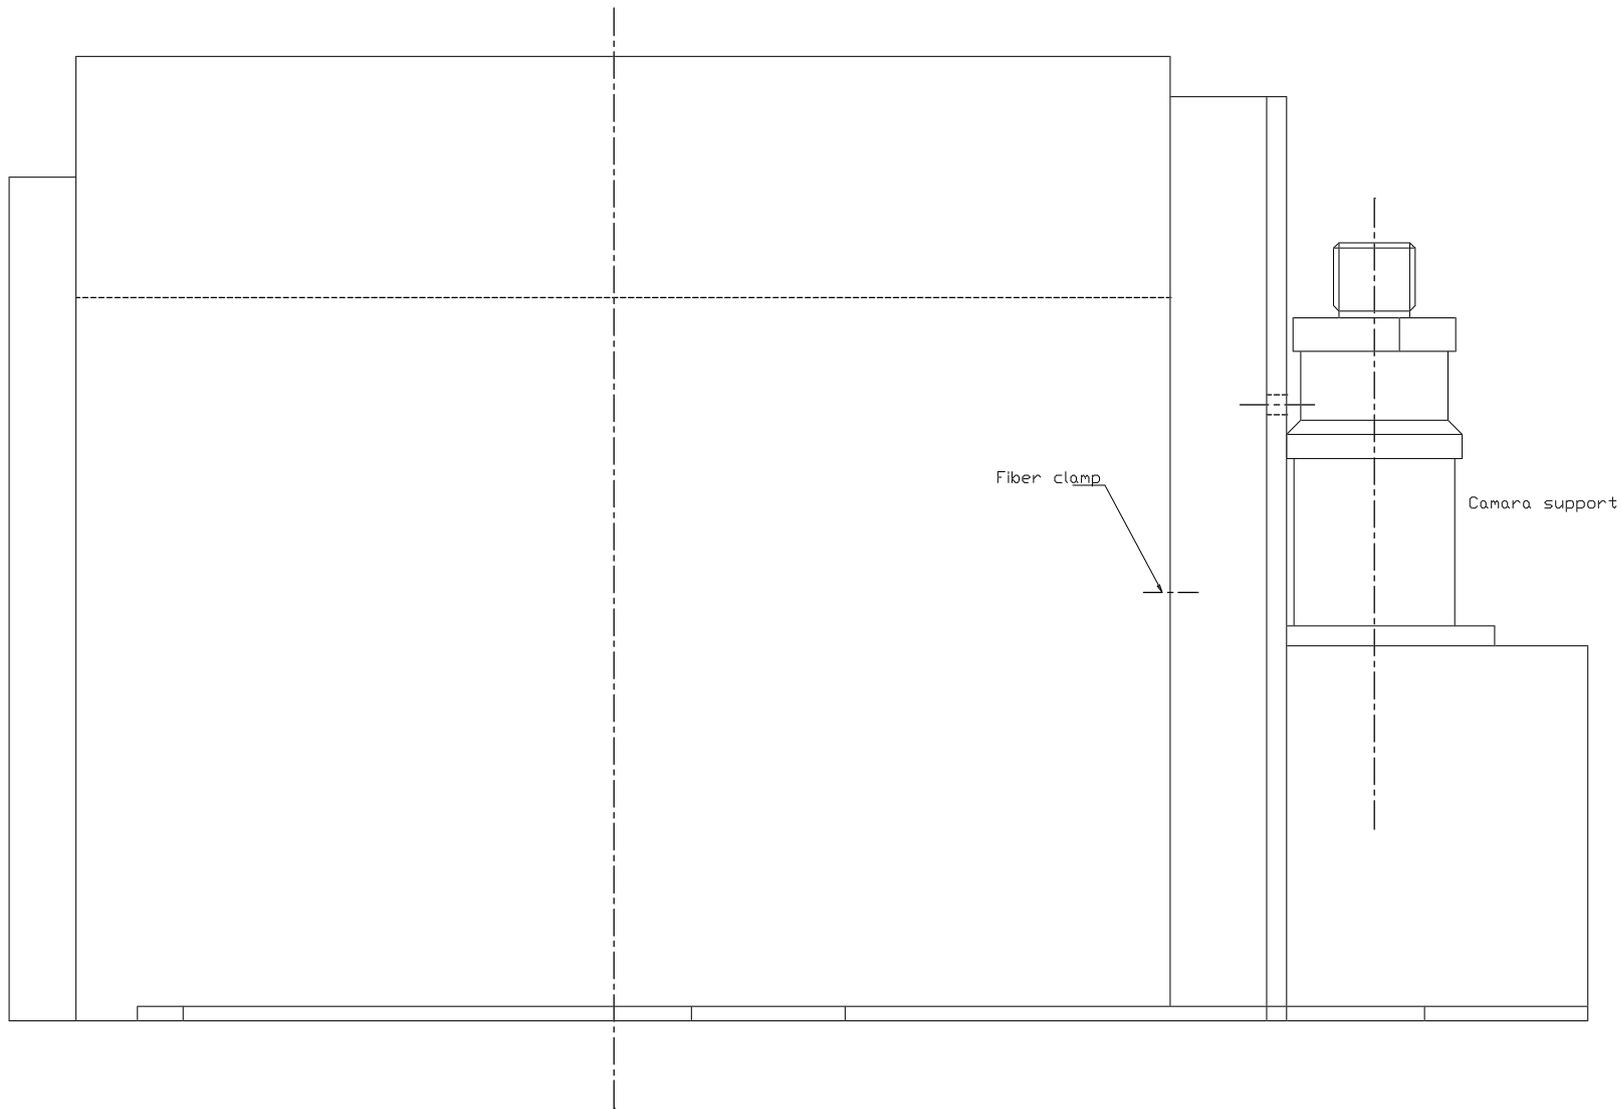

		naming Front view without A&G and slit unit		
	remarks going with project AEG for UES	drawing no: AEG-006		A1
	scale 1:2	drawn Broxterman	date 30-9-94	Mensingheweg 20 9301 KA Roden The Netherlands tel.no:05908-28888 fax no:05908-28800
KAPTEYN STERRENWACHT WERKGR OEP				