

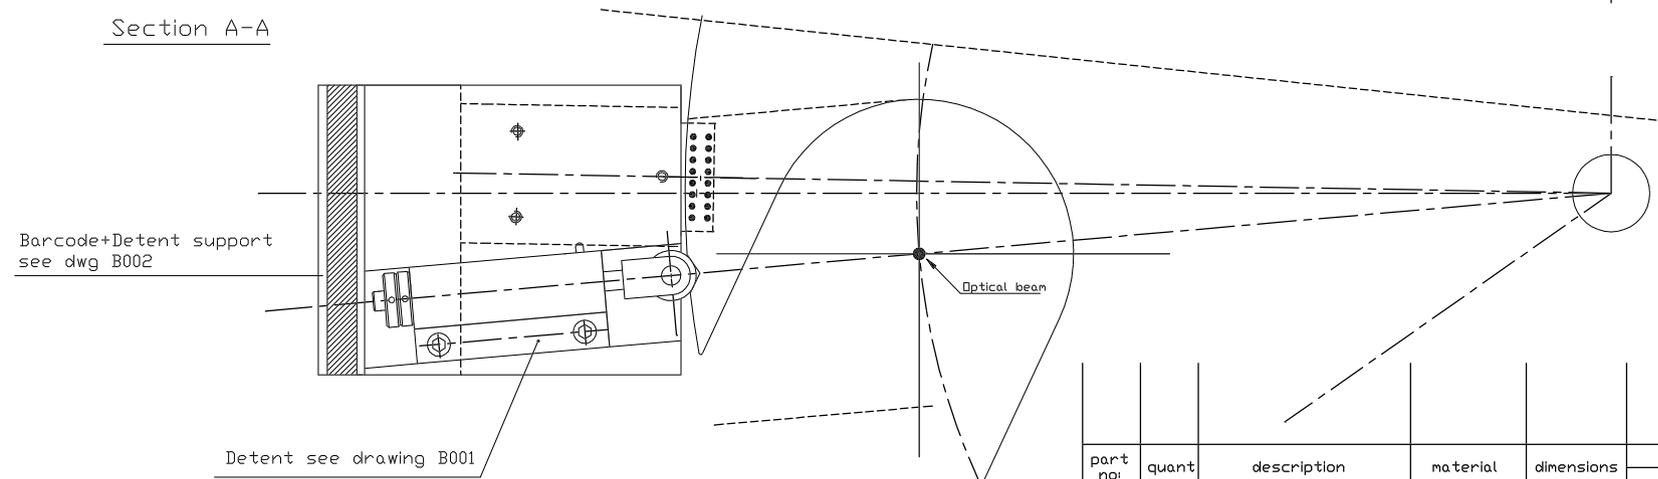
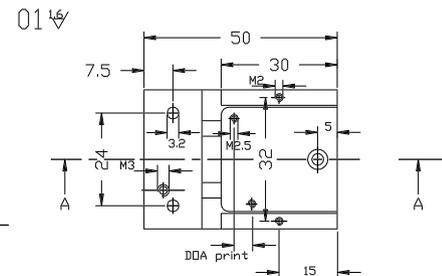
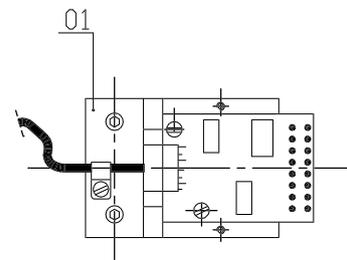
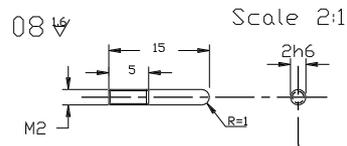
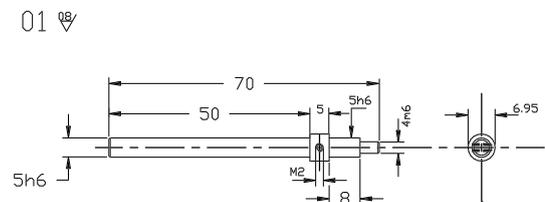
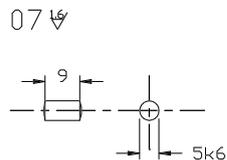


Section A-A










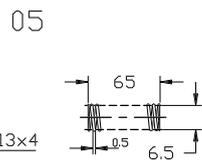


part no:	quant	description	material	dimensions	finish remarks
		projection	naming		
remarks			Assembly drawing detent + encoder		
		going with project	drawing no:		
		A&G for UES	B 000		A2
		scale	drawn	date	Mensingheweg 20
		1:1	A de Jong	1-7-88	9301 KA Roden
					The Netherlands
					tel.no:05908-28888
					fax no:05908-28800

KAPTEYN STERRENWACHT WERKGRUPE

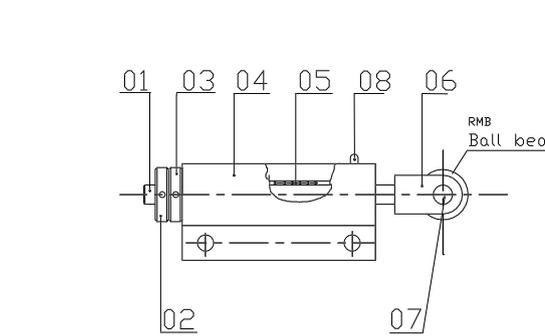








Section A-A

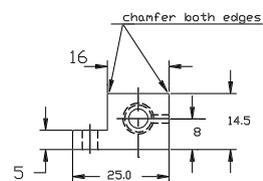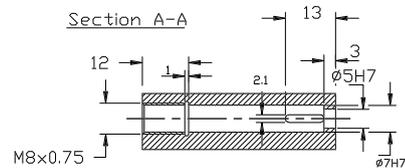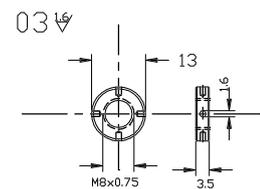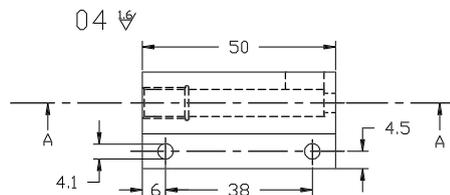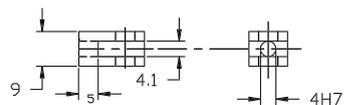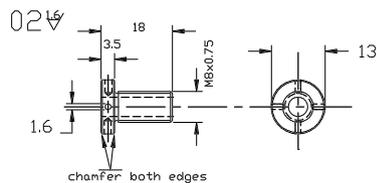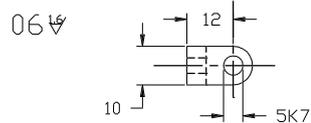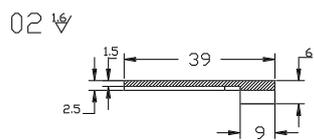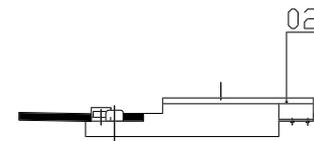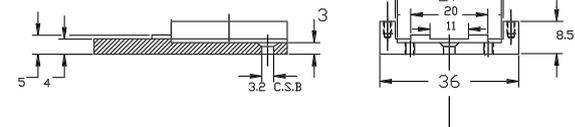

02	3	Protective plate	Delrin	39x36x6	Black
01	3	Print holder	Delrin	50x36x8.5	Black
Barcode holder					
08	3	Pin	Stainless st.	∅2x15	
07	3	Shaft	Stainless st.	∅5x9	
06	3	Bearing holder	Duralumin	17x10x9	Black anodize
05	3	Spring		L65x7	
04	3	Housing	Duralumin	50x25x14.5	Black anodize
03	3	Nut	Brass	∅13x3.5	
02	3	Nut	Brass	∅13x18	
01	3	Shaft	Stainless st.	∅6.95x70	
part no	quant	description	material	dimensions	finish remarks

	projection	naming			
		Detent + Barcode			
remarks	going with project			drawing no:	A2
	A&G for UES			B 001	
scale	drawn	date		Mensingheweg 20 9301 KA Roden The Netherlands tel.no:05908-28888 fax no:05908-28800	
1:1	A de Jong	27-6-88			

KAPTEYN STERRENWACHT WERKGRUPE

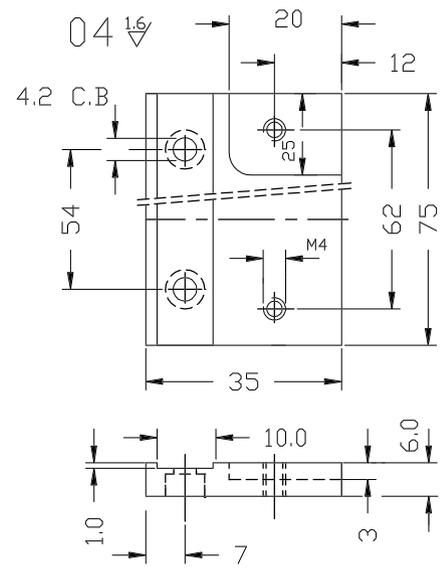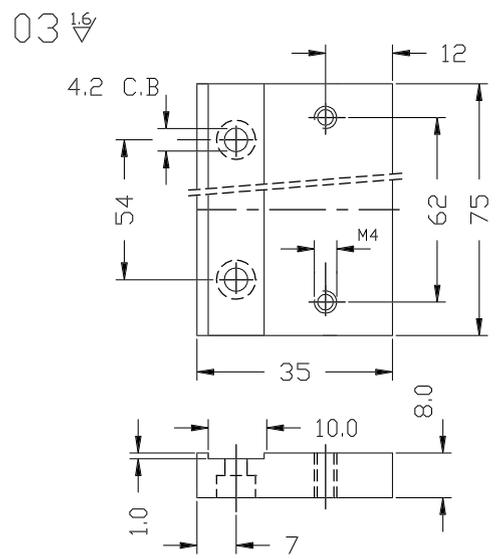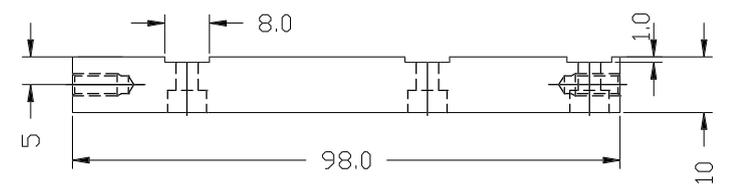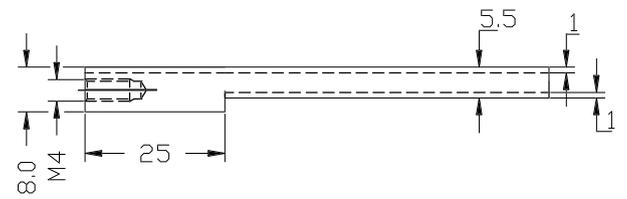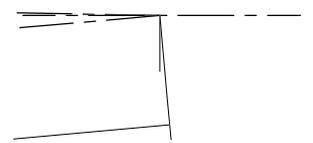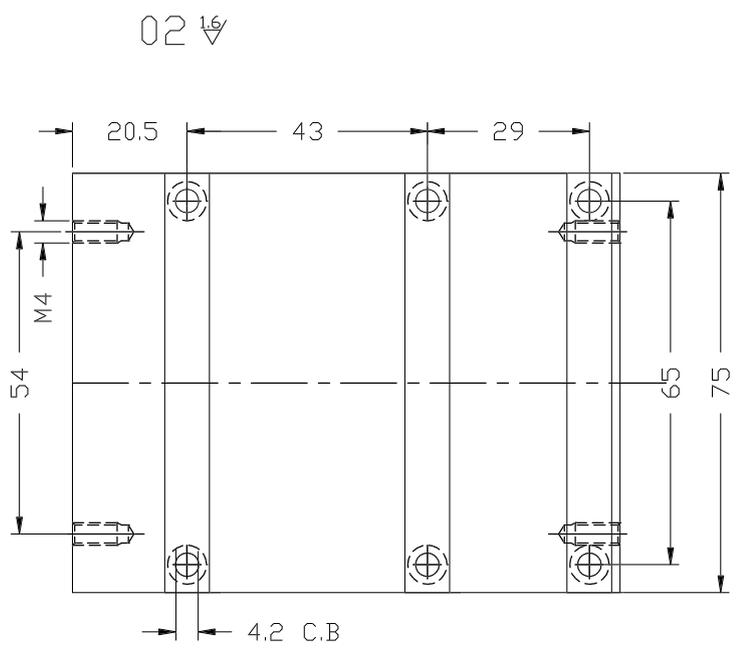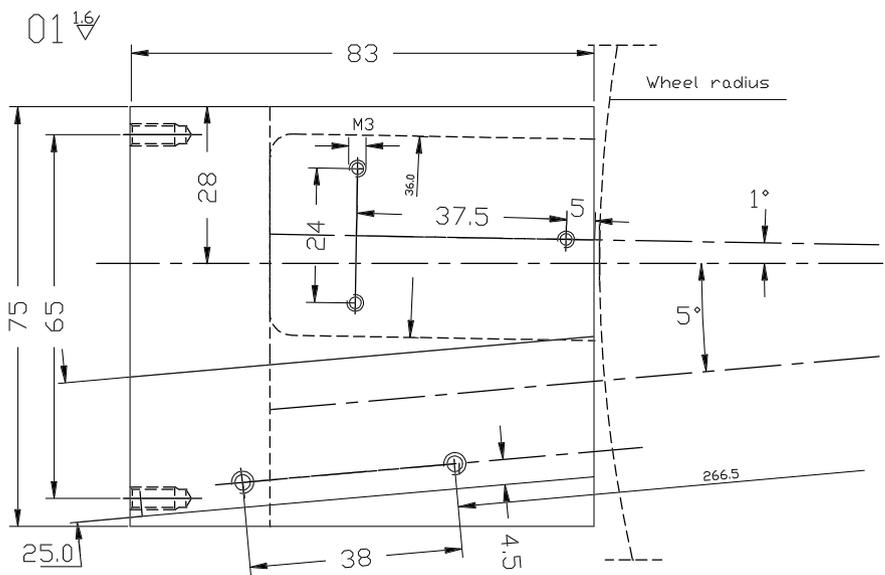

04	1	Bracket plate	Duralumin	75x35x6	Black Anodize
03	1	Bracket plate	Duralumin	75x35x8	Black Anodize
02	1	Plate	Duralumin	98x75x10	Black Anodize
01	3	Mounting plate	Duralumin	83x75x8	Black Anodize
part no:	quant	description	material	dimensions	finish
					remarks

	projection	naming		
		Barcode+Detent Support		
remarks	going with project		drawing no:	A3
	A&G for UES		B 002	
scale	drawn	date		Mensingheweg 20 9301 KA Roden The Netherlands tel.no:05908-28888 fax no:05908-28800
1:1	A de Jong	2-8-88		
KAPTEYN STERRENWACHT WERKROEP				