

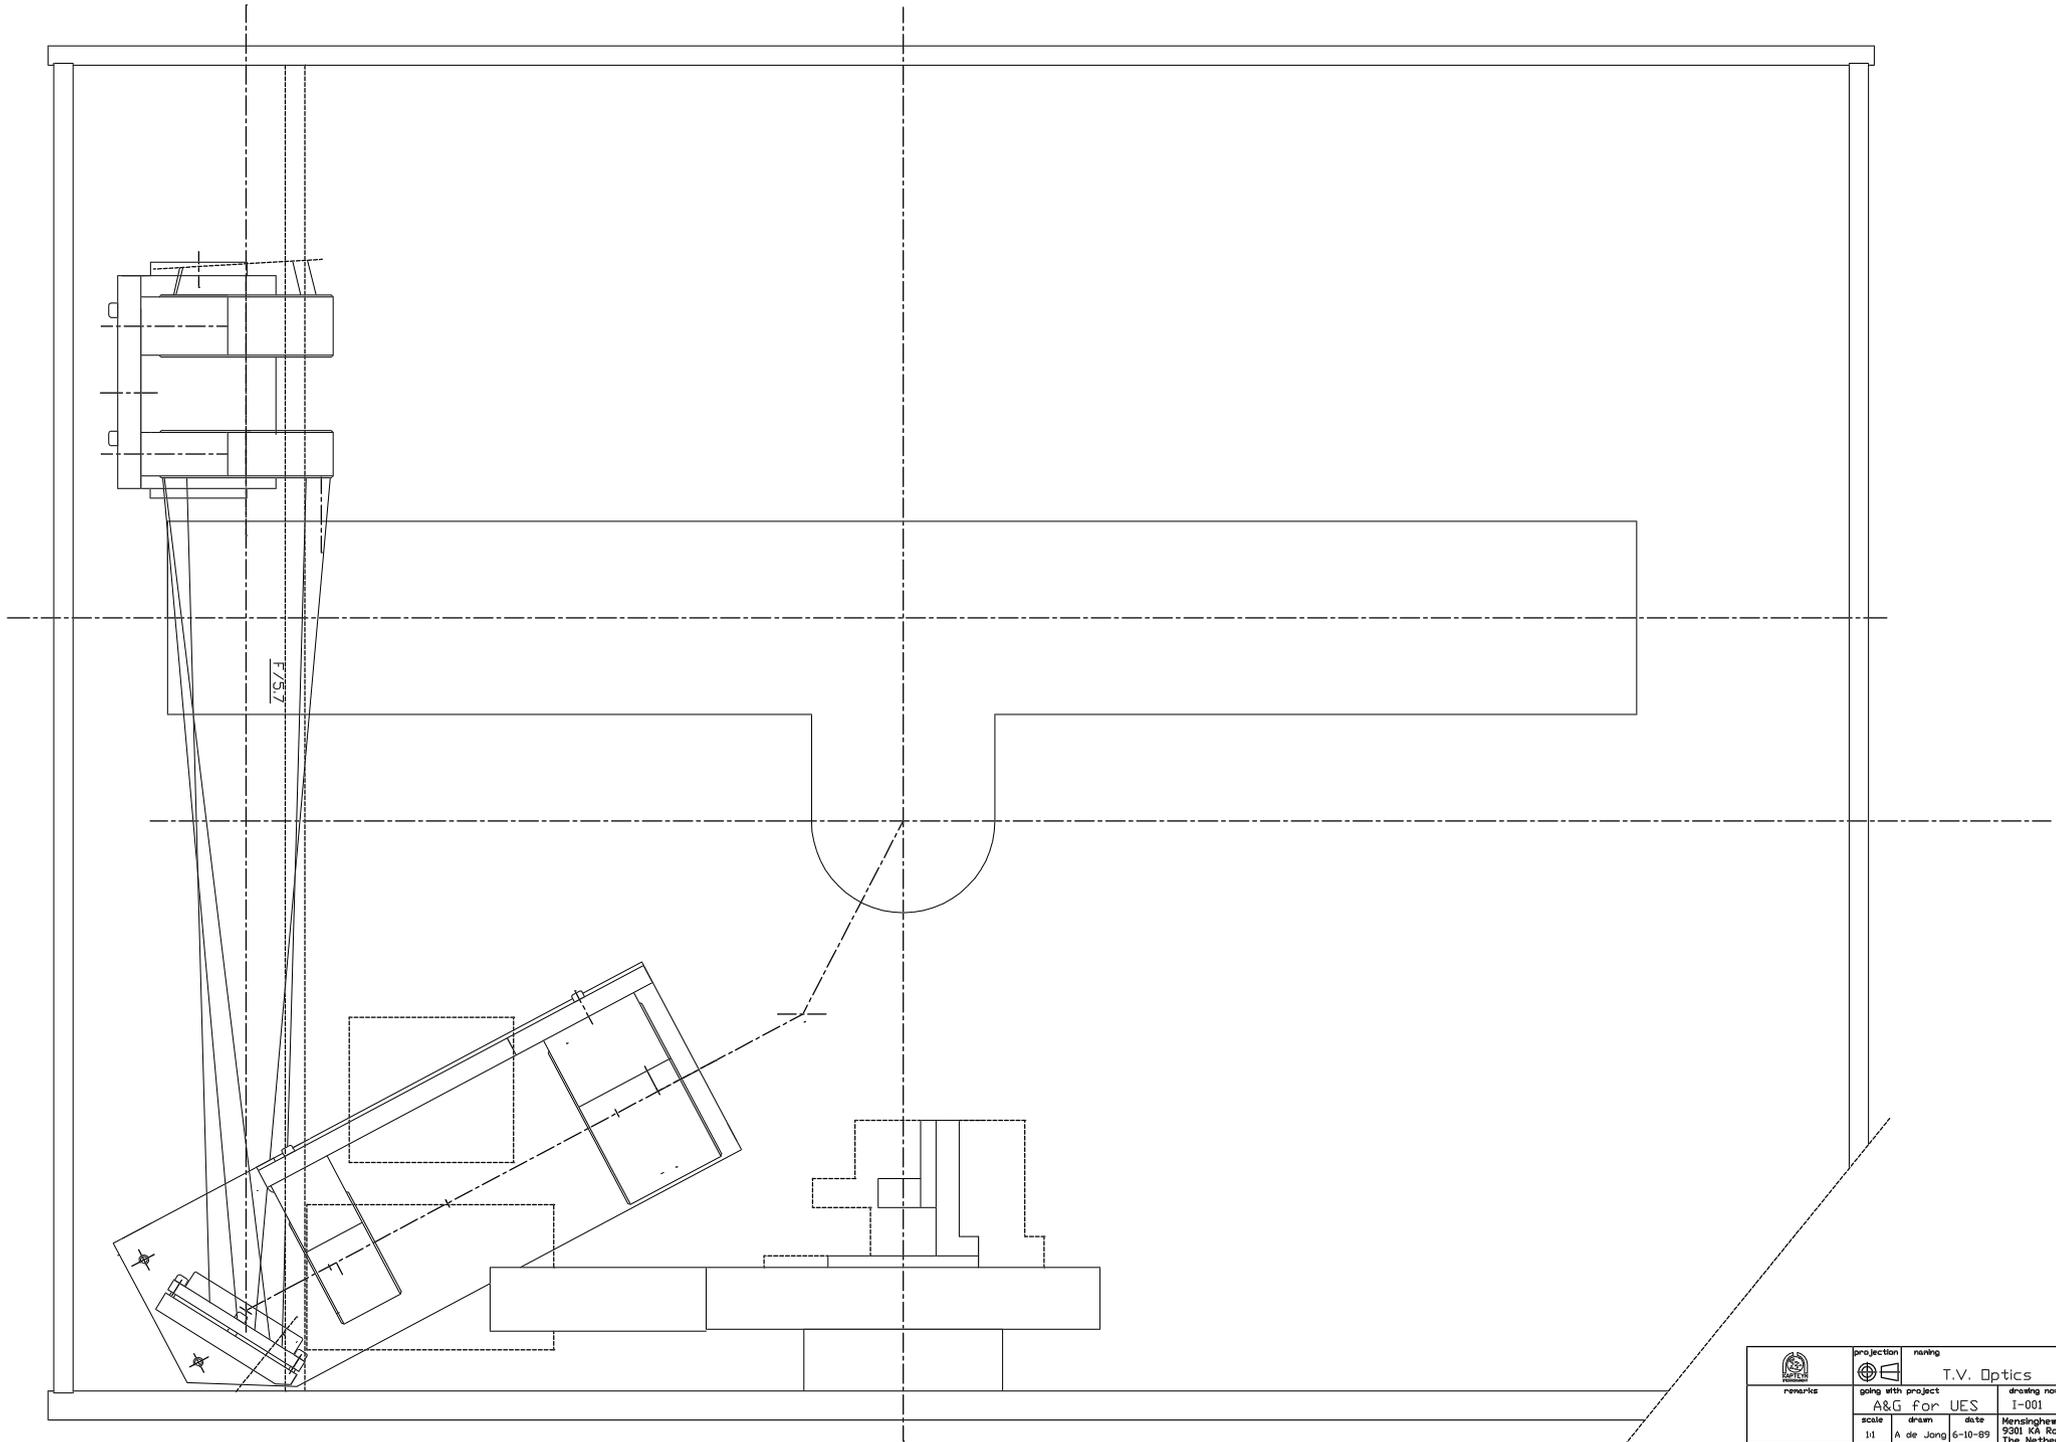


T.V. camera

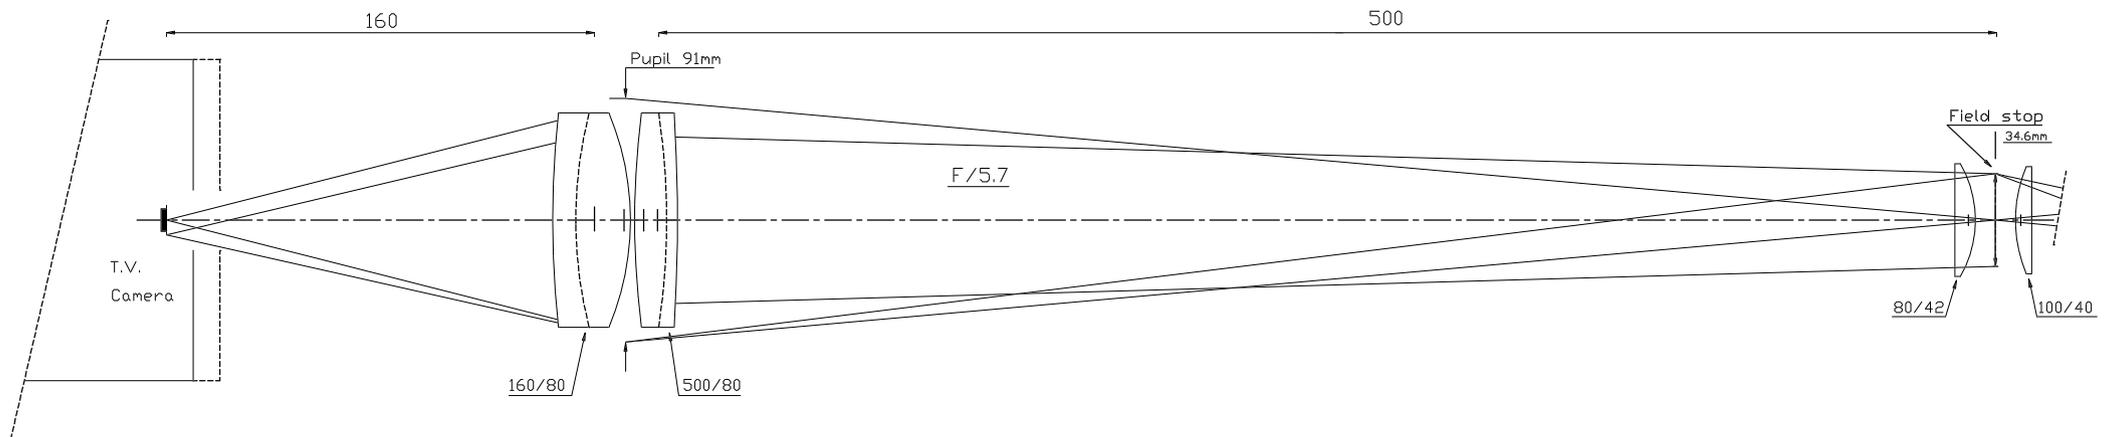



	projection	naam	T.V. Optics
	going with project	drawing no.	I-001
scale	drawn	date	Mensingherweg 20 5201 KA Roerden The Netherlands tel.no:05908-23688 Fax no 05908-28000
1:1	A de Jong	6-10-89	
KAPTEYN STERRENWACHT WERK GROEP			A2

Field-viewing optics

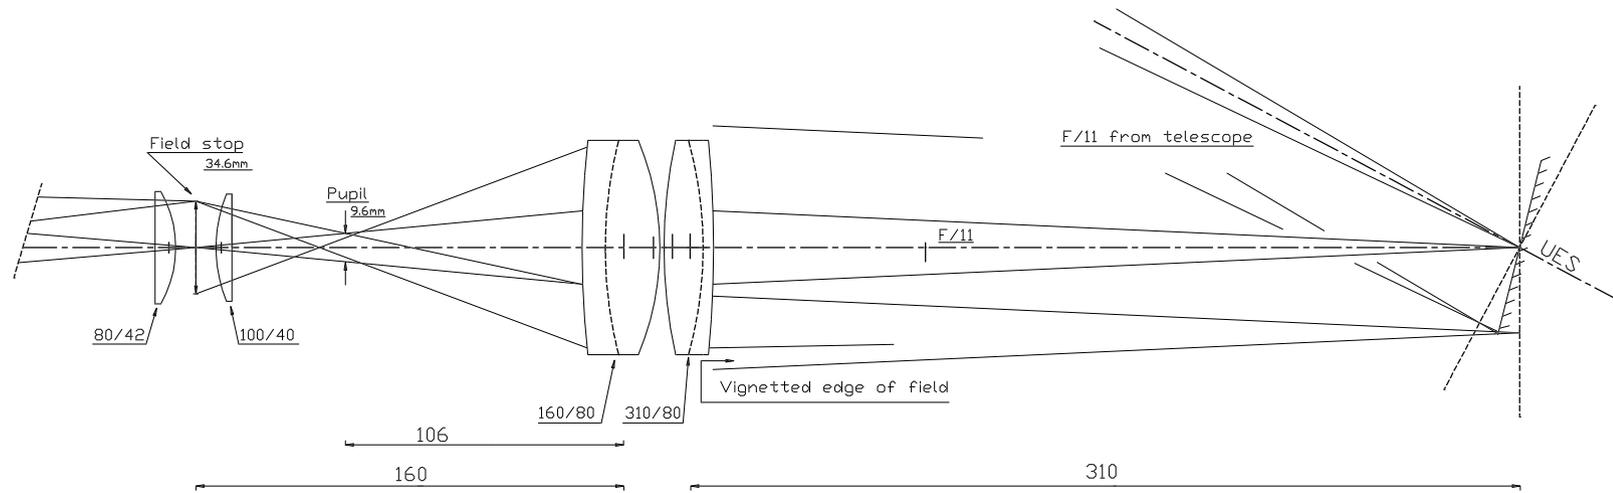

	projection	naming		
		Viewing-Optics		
remarks	going with project		drawing no.	
	A&G for UES		I-000 A2	
scale	drawn	date		Mensingheweg 20 9301 KA Rooden The Netherlands tel.no:05908-28888 Fax no 05908-28800
1:1	A de Jong	6-10-89		
KAPTEYN STERRENWACHT WERKGRUPE				

Beam T.V. camera

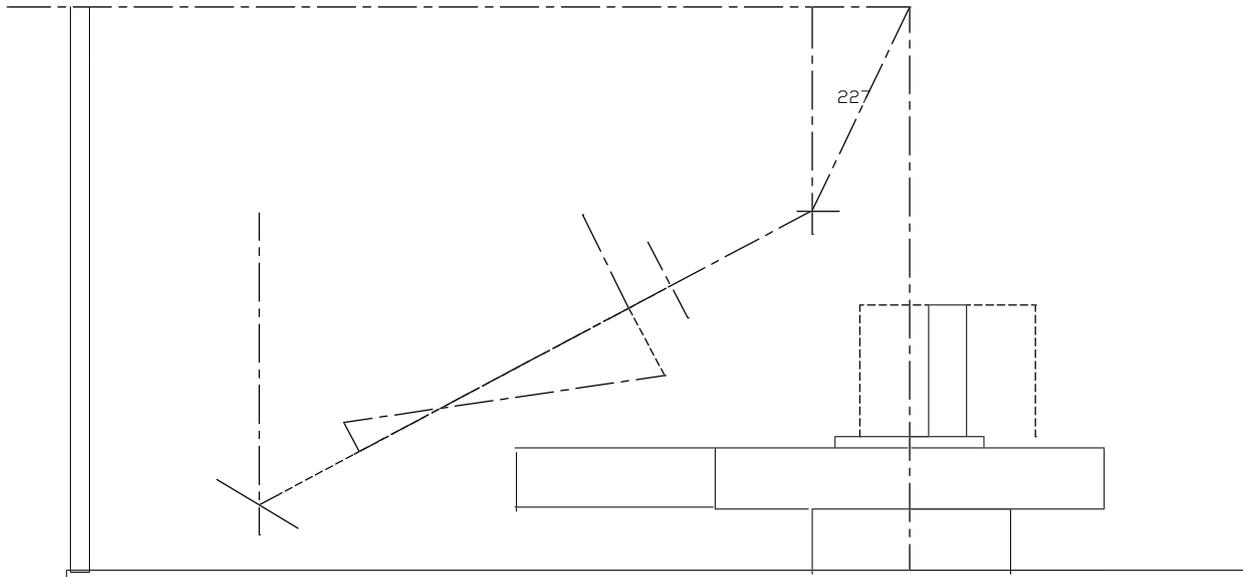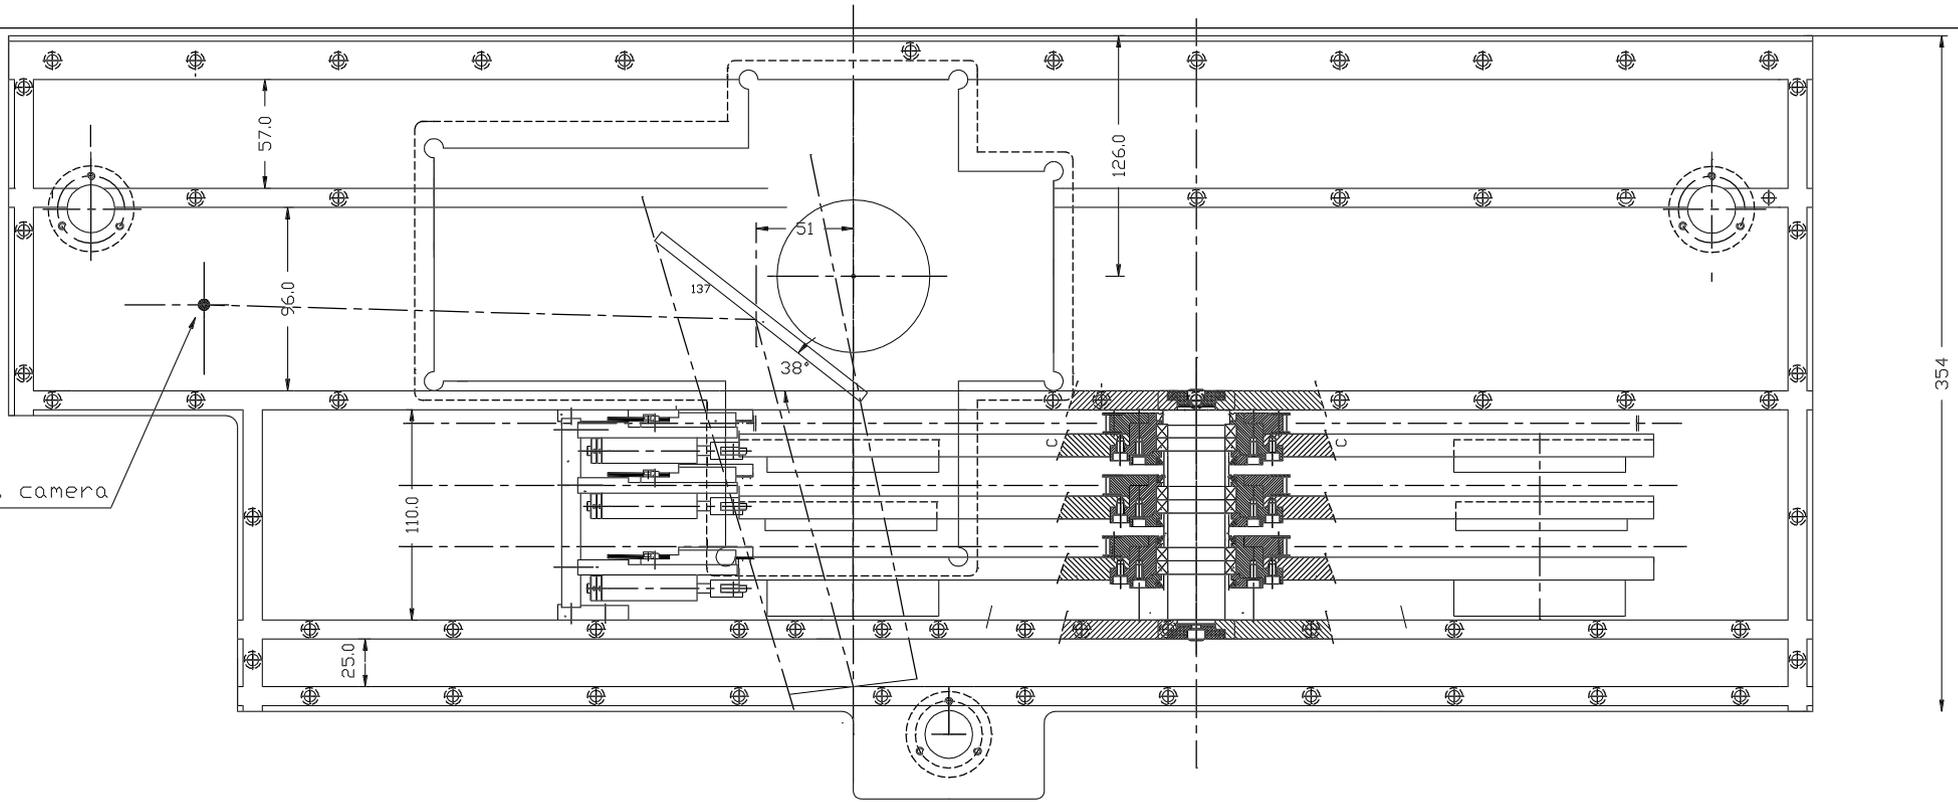

part no:	quant	description	material	dimensions	finish remarks
			naming		
remarks		going with project		drawing no:	
		A&G for UES		I-002 A2	
scale	drawn	date		Mensingheweg 20	
1:2	A de Jong	21-1-88		9301 KA Roden	
KAPTEYN STERRENWACHT WERKGRDEP				The Netherlands	
				tel.no:05908-28888	
				fax no:05908-28800	