
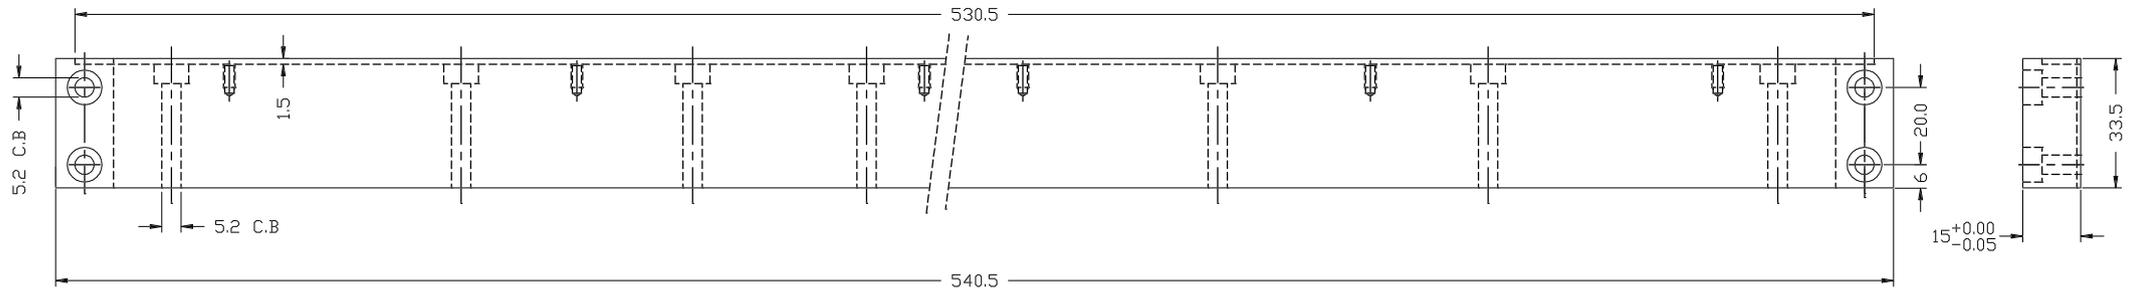



remarks	going with project		drawing no:	A1
	A&G For UES		E 020	
	scale	drawn	date	Mensingheweg 20 9301 KA Roden The Netherlands tel.no:05908-28888 fax no:05908-28800
	1:1	A de Jong	16-12-88	
KAPTEYN STERRENWACHT WERKGR OEP				

17 ↙


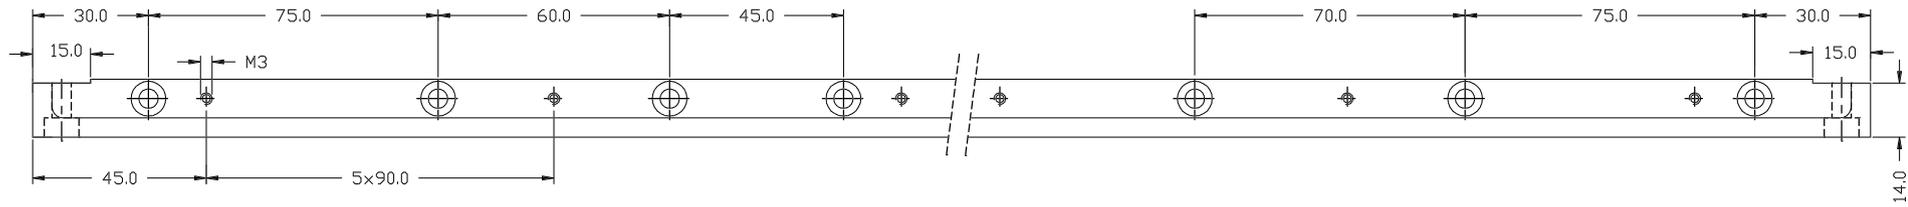


17	1	stiffening rib	Aluminum cast no-shined plate	540.5x33.5x15	Black anodize
part no:	quant	description	material	dimensions	finish remarks
		projection	naming		
remarks			Stiffening Rib		
		going with project		drawing no:	
		A&G for UES		E 017 A2	
		scale	drawn	date	Mensingheweg 20 9301 KA Roden The Netherlands tel.no:05908-28888 fax no:05908-28800
		1:1	A de Jong	13-12-88	
KAPTEYN STERRENWACHT WERKGRUPE					


18 ↙

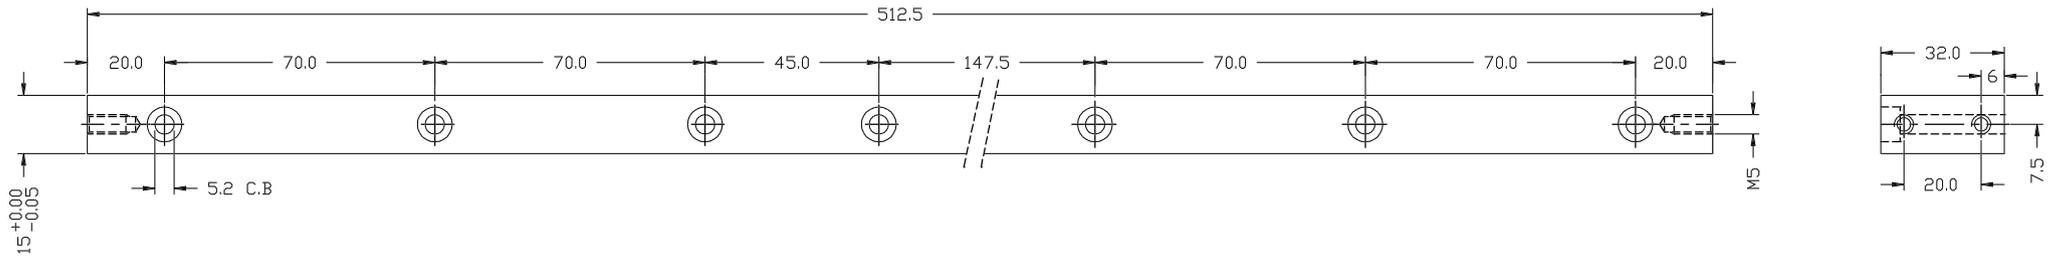

19 ↙

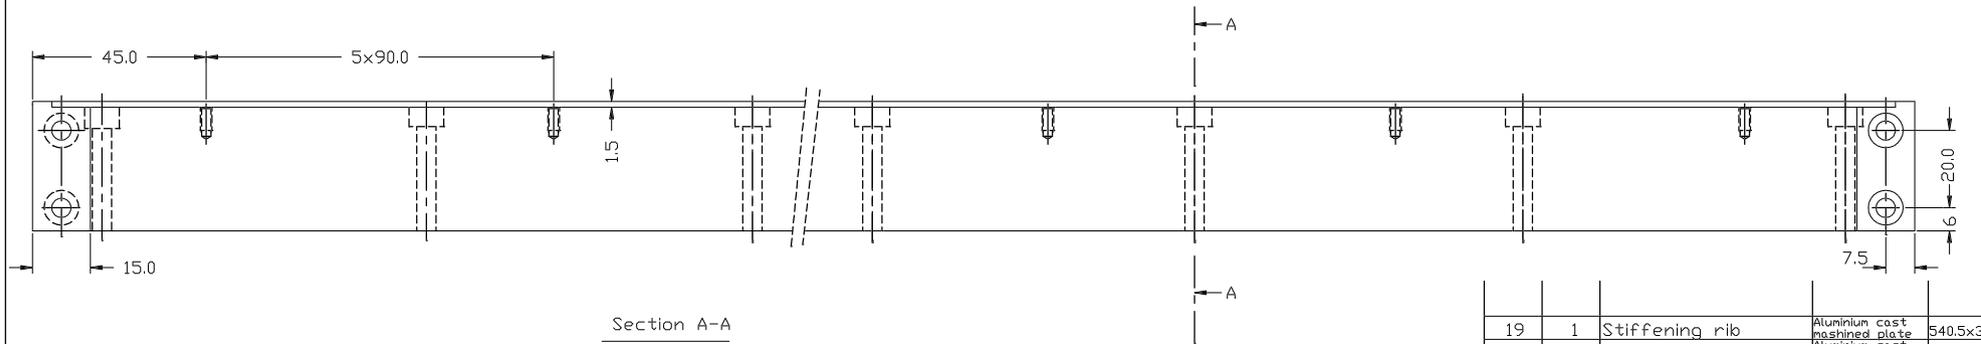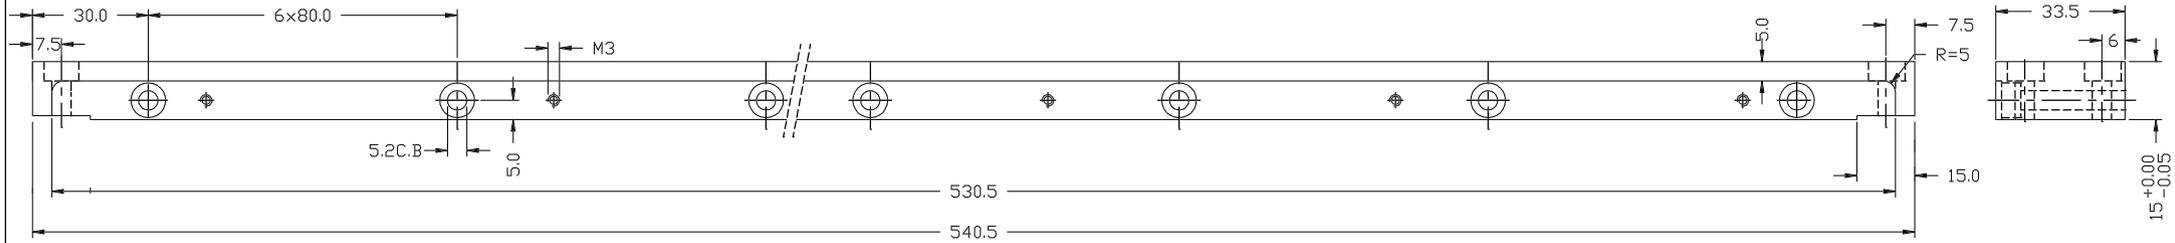







Section A-A

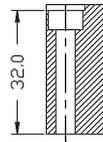

part no	quant	description	material	dimensions	finish	remarks
19	1	Stiffening rib	Aluminium cast mached plate	540.5x33.3x15	Black anodize	
18	2	Stiffening rib	Aluminium cast mached plate	512.5x32x15	Black anodize	


	projection	naming	
		Stiffening Ribs Camera side	
remarks *05 one half is the mirror mage (the counterpart) of the other 02	going with project		drawing no:
	A&G For UES		E 018 A2
scale	drawn	date	Mensingheweg 20 9301 KA Roden The Netherlands tel.no:05908-28888 fax no:05908-28800
1:1	A de Jong	8-12-88	

KAPTEYN STERRENWACHT WERKGRUPE

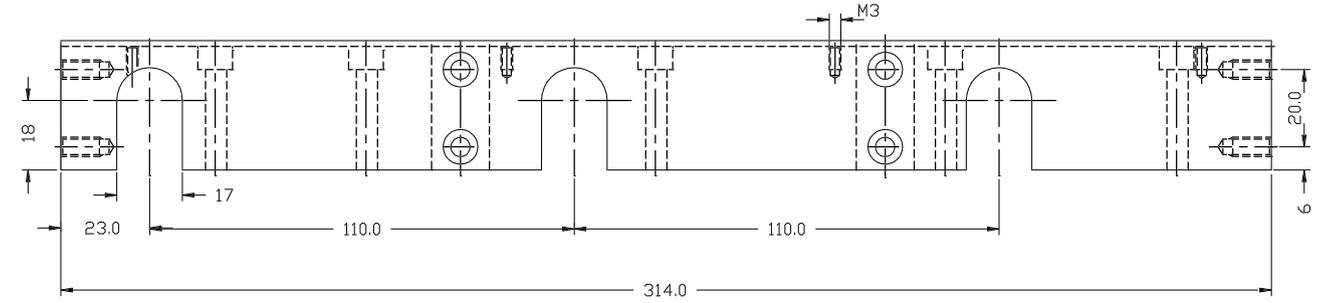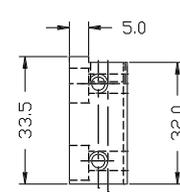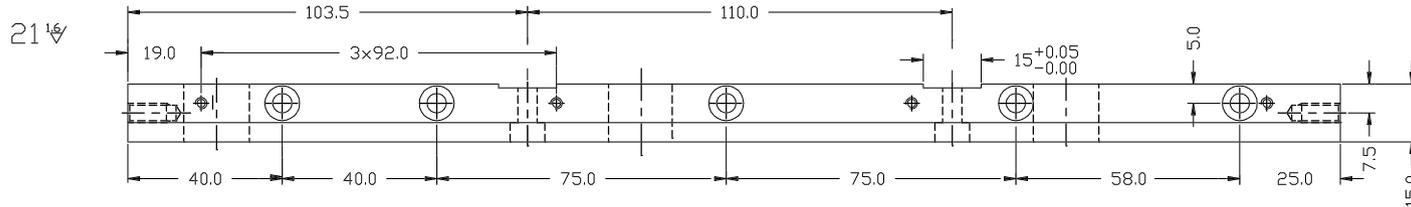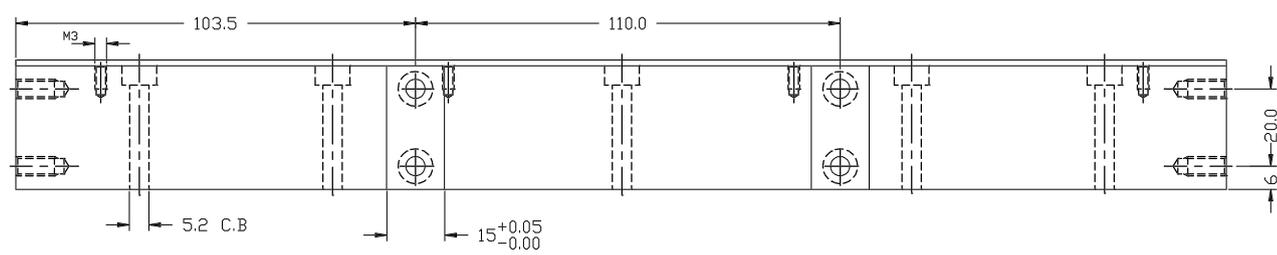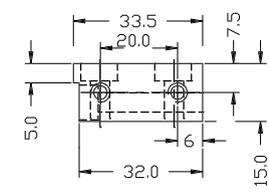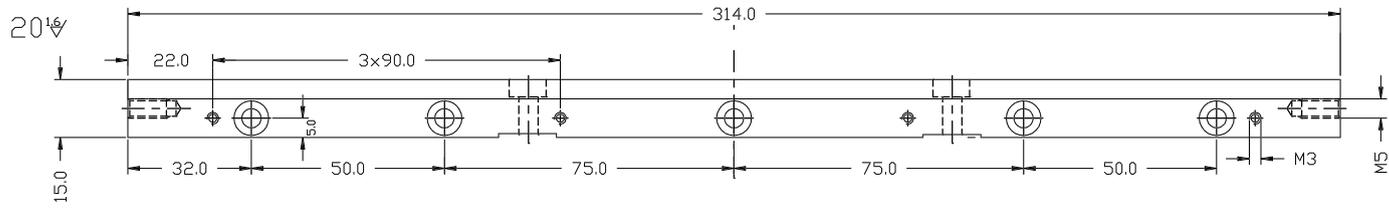


21	1	Stiffening rib	Aluminium cast Machined plate	314x33,5x15	Black anodize
20	1	Stiffening rib	Aluminium cast Machined plate	314x33,5x15	Black anodize
part no	quant	description	material	dimensions	finish remarks

	projection	naming			
		Stiffening Ribs			
remarks	going with project			drawing no:	A2
	A&G For UES			E 019	
scale	drawn	date		Mensingheweg 20 9301 KA Roden The Netherlands tel.no:05908-28888 Fax no:05908-28800	
1:1	A de Jong	8-12-88			
KAPTEYN STERRENWACHT WERKGRUPE					

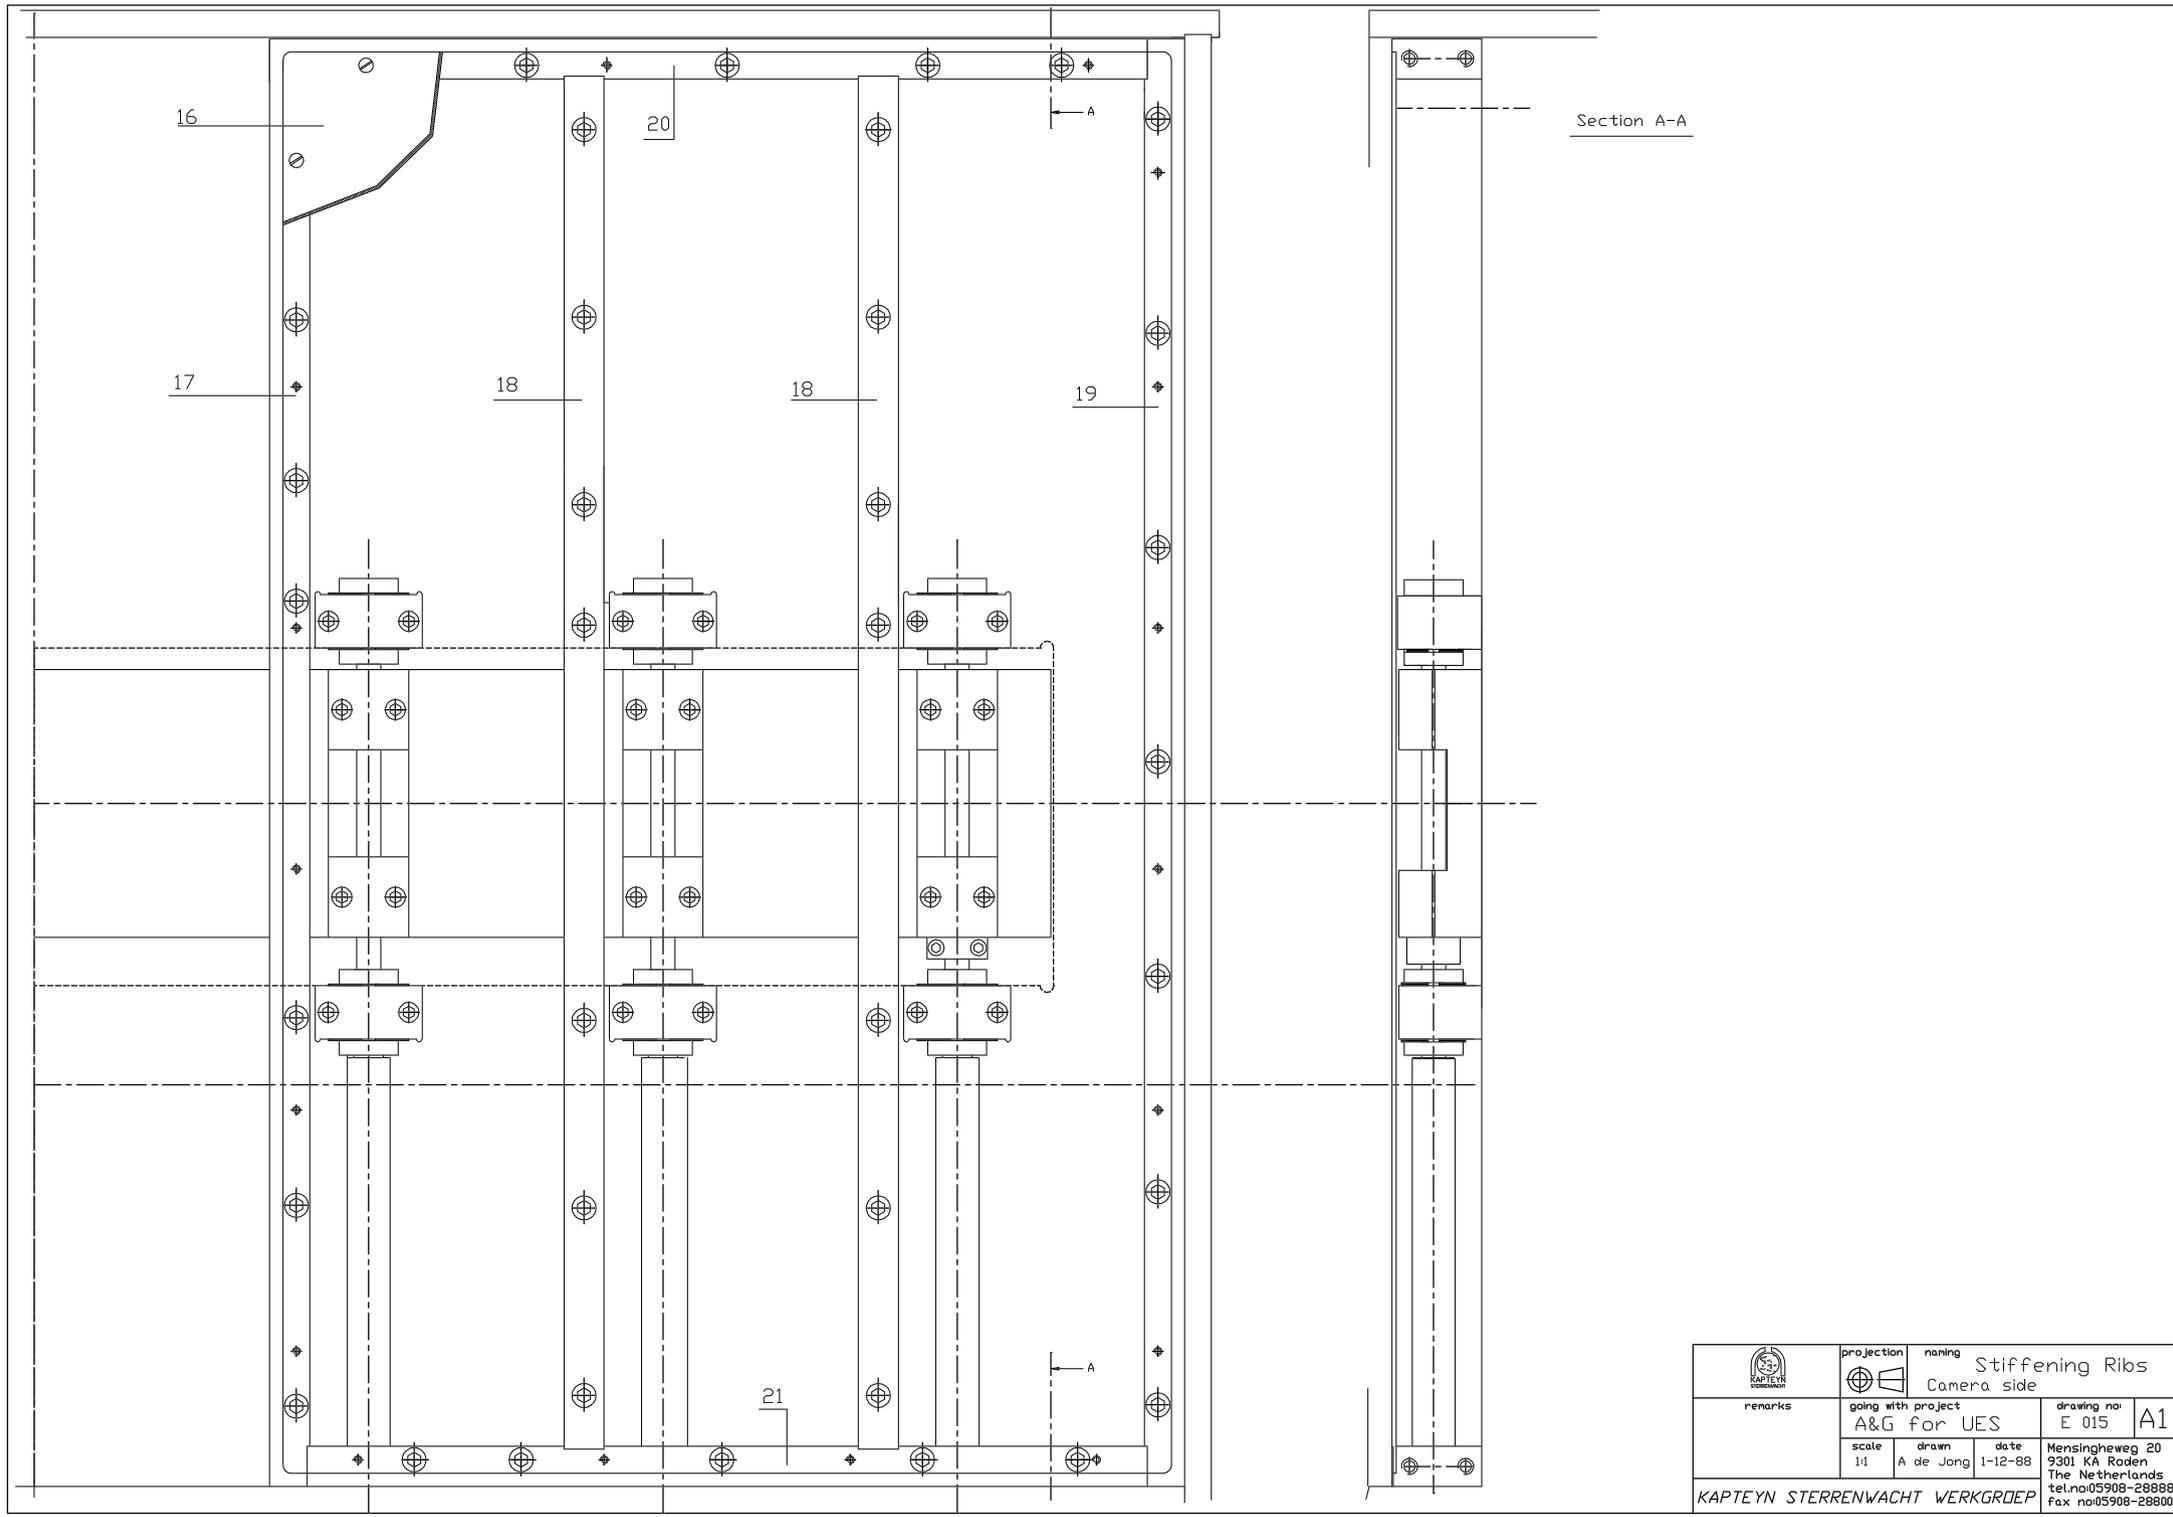


	projection 	naming Stiffening Ribs Camera side	drawing no. E 015	A1
	remarks going with project A&G for UES	scale 1:1	drawn A de Jong	date 1-12-88
KAPTEYN STERRENWACHT WERKGRUPEP				


25

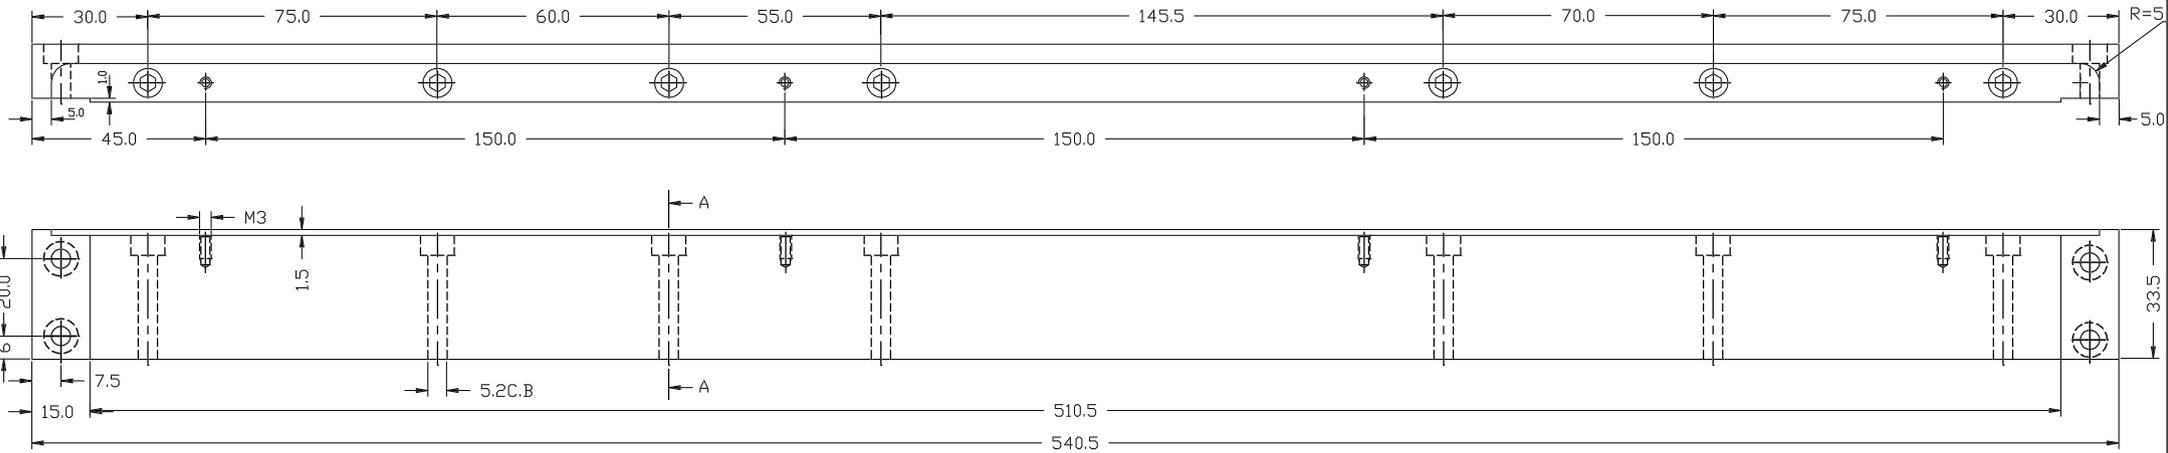


22

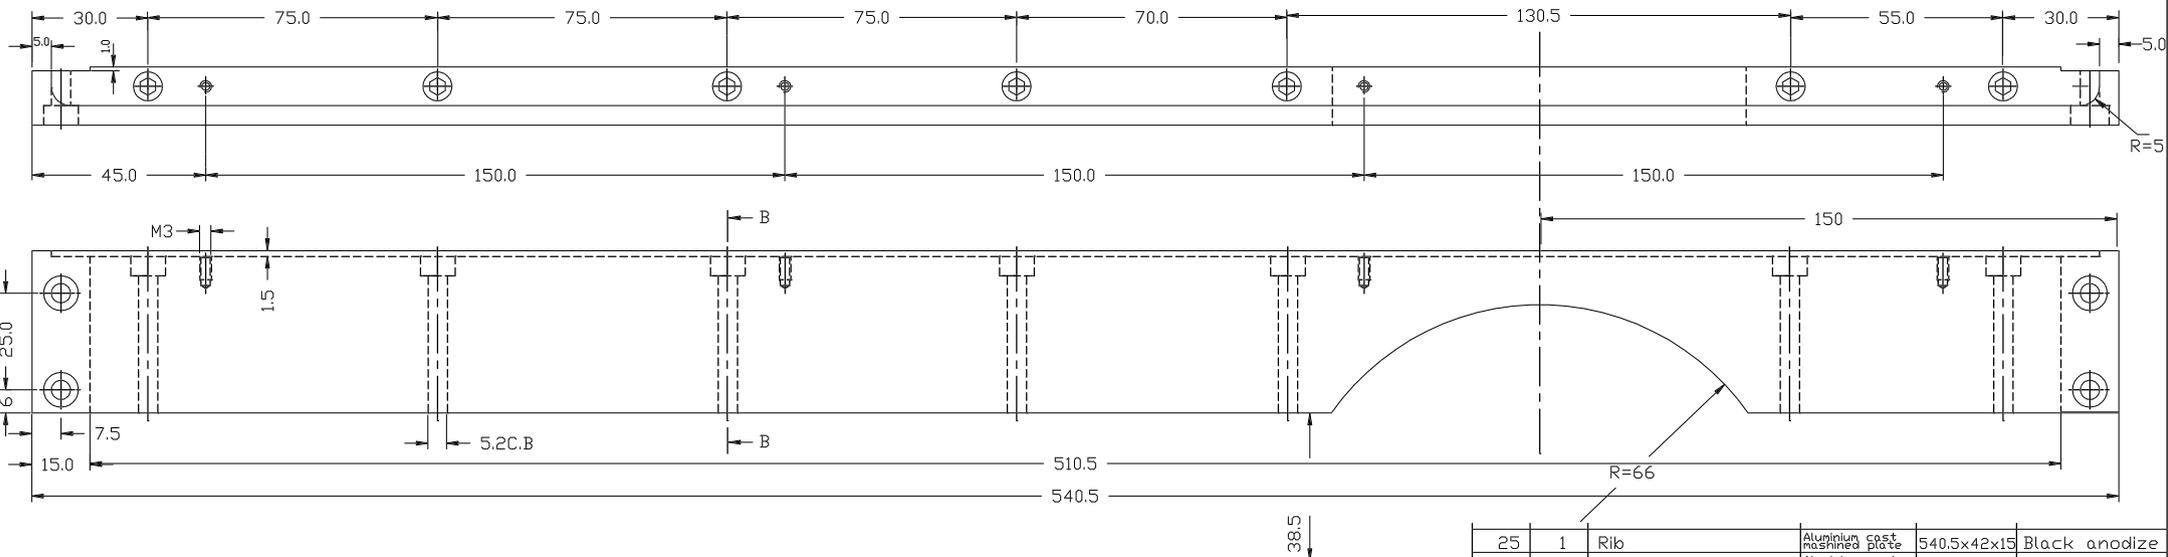

Section A-A

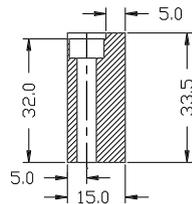


Section B-B

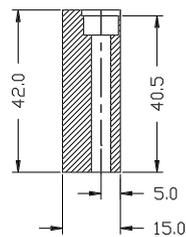


25	1	Rib	Aluminium cast polished plate	540.5x42x15	Black anodize
22	1	Rib	Aluminium cast polished plate	540.5x42x15	Black anodize
part no	quant	description	material	dimensions	finish remarks
				projection	naming
remarks		going with project		Stiffening Ribs	
		A&G For UES		Cal. side	
		scale	drawn	date	drawing no:
		1:1	A de Jong	20-12-88	E 021 A2
KAPTEYN STERRENWACHT WERKGRUPE					Mensingheweg 20 9301 KA Roden The Netherlands tel.no:05908-28888 fax no:05908-28800


24

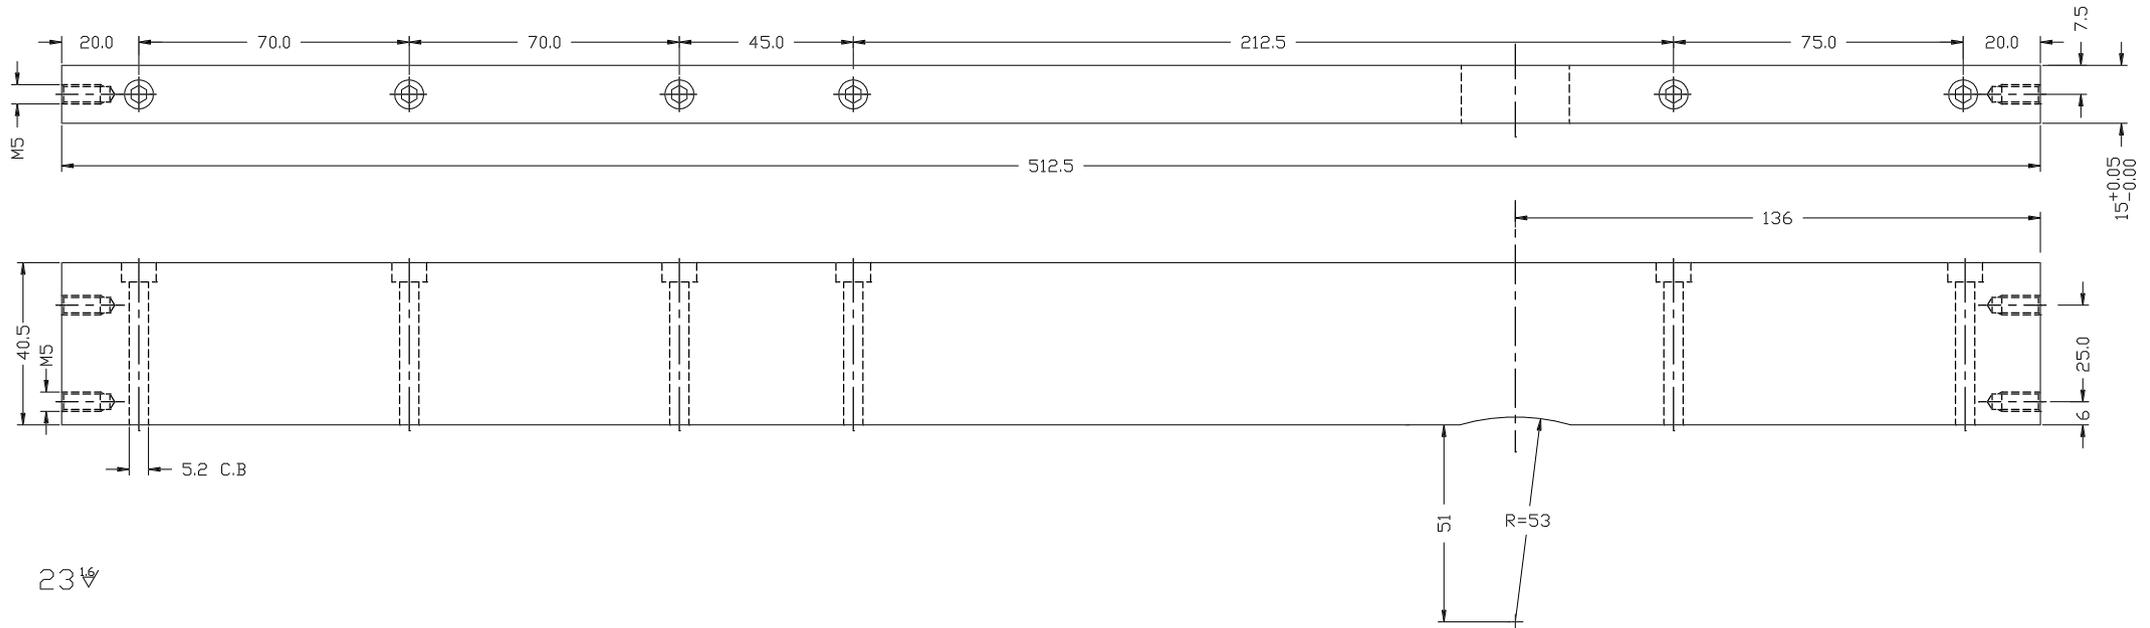


23

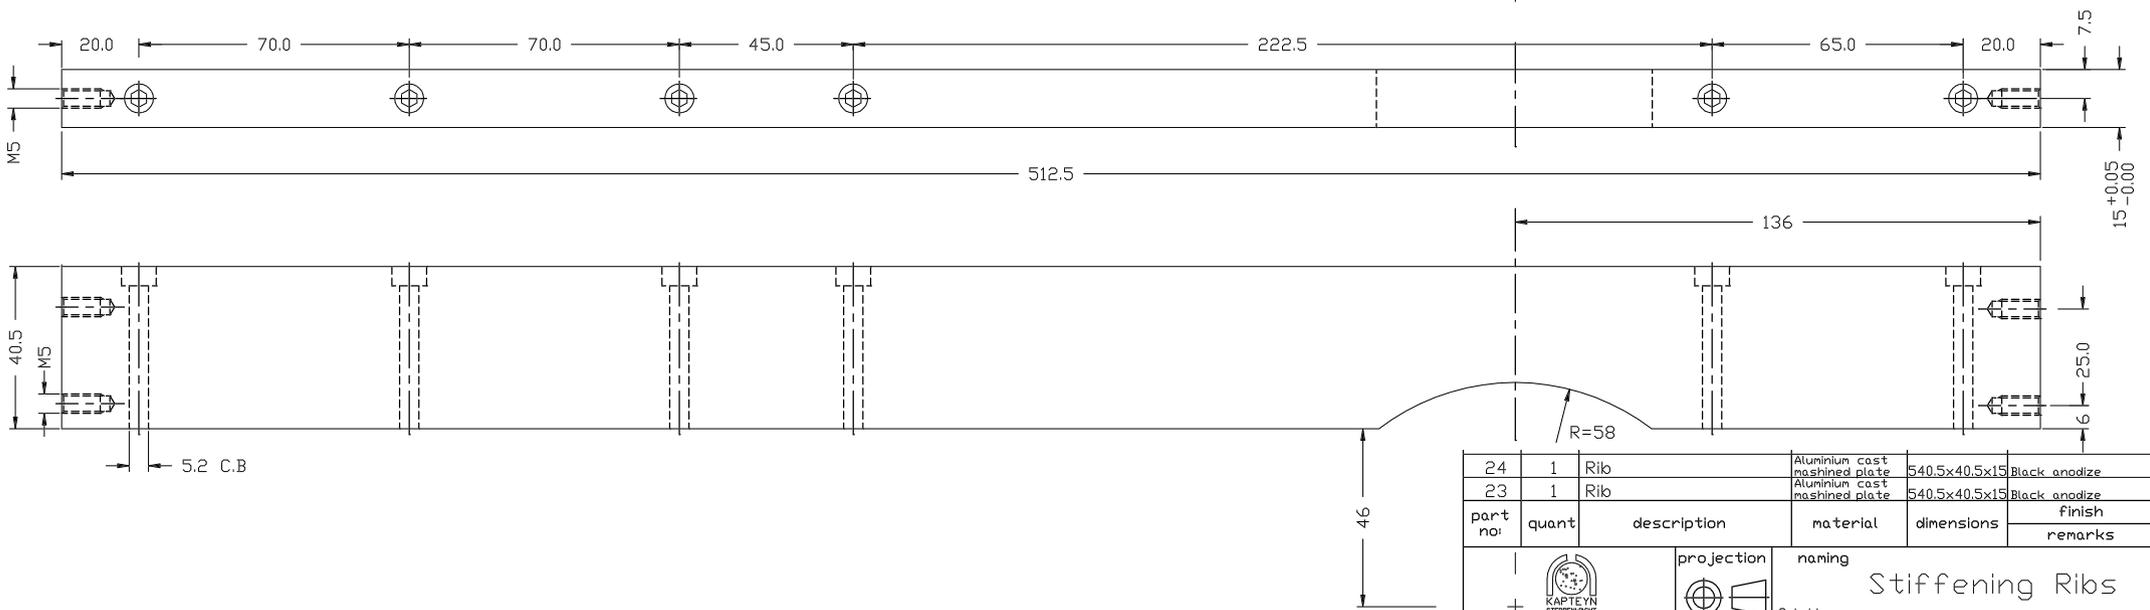


24	1	Rib	Aluminium cast machined plate	540.5x40.5x15	Black anodize
23	1	Rib	Aluminium cast machined plate	540.5x40.5x15	Black anodize
part no	quant	description	material	dimensions	finish remarks
				projection	naming
remarks		going with project			Cat.side Stiffening Ribs
		A&G For UES		scale	drawing no:
		A de Jong		1:1	E 022 A2
		20-12-88		drawn	date
		KAPTEYN STERRENWACHT WERKGRUPE		A de Jong	20-12-88
				Mensingheweg 20 9301 KA Roden The Netherlands tel.no:05908-28888 fax no:05908-28800	

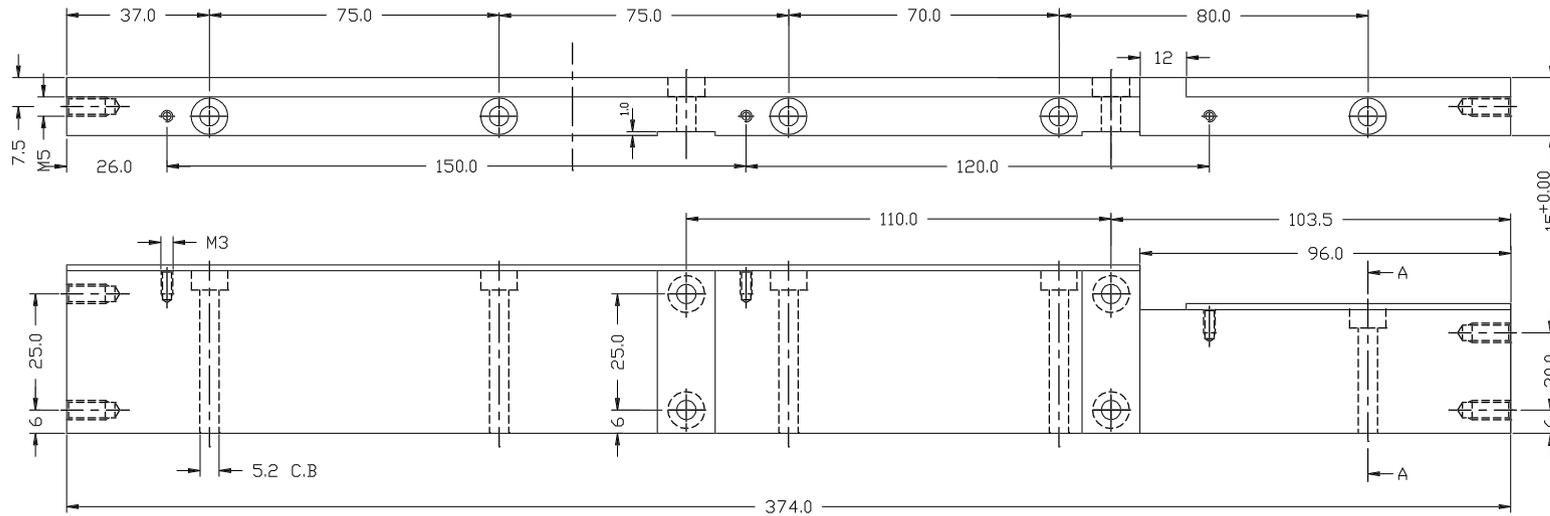


26

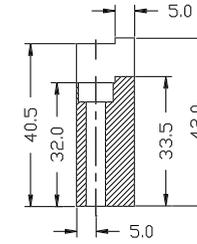

Section A-A

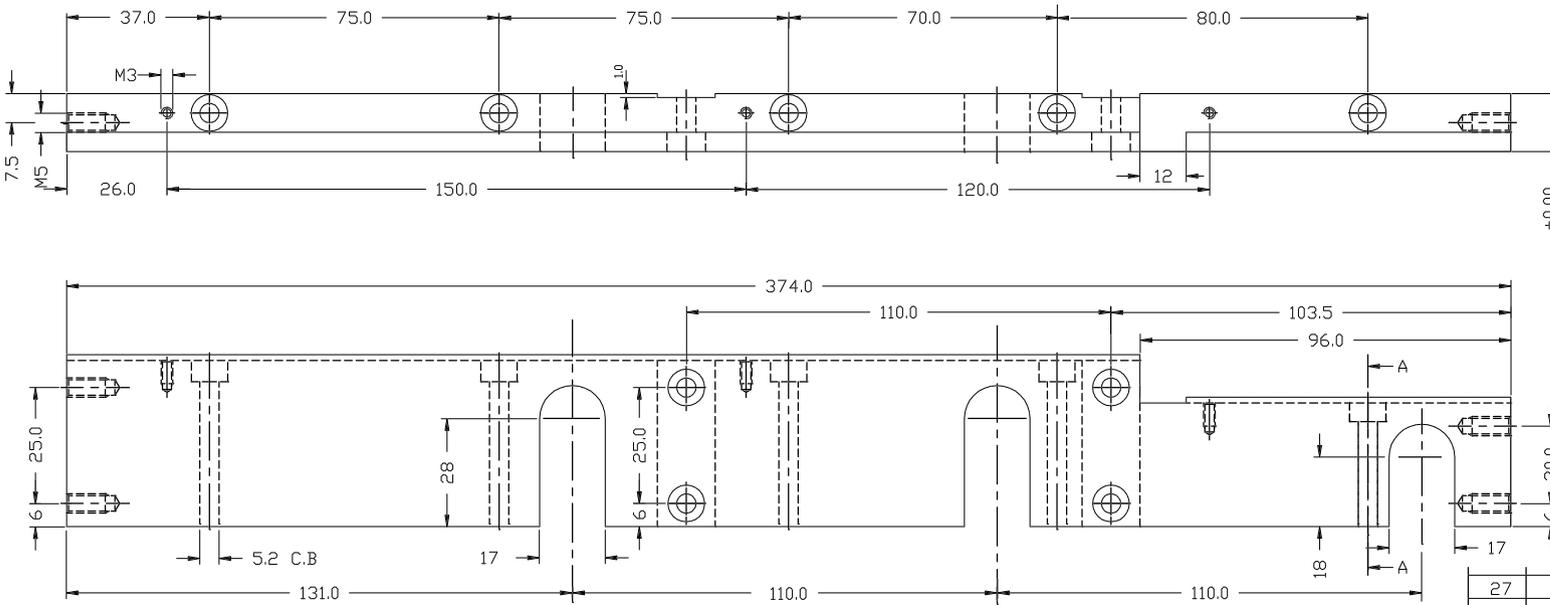

27

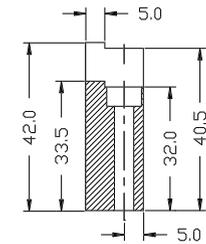

Section A-A

27	1	Rib	Aluminium cast machined plate	374x42x15	Black anodize
26	1	Rib	Aluminium cast machined plate	374x42x15	Black anodize
part no	quant	description	material	dimensions	finish remarks

	projection	naming		
		Stiffening Ribs		
remarks	going with project	drawing no:		A2
	A&G for UES	E 023		
scale	drawn	date		Mensingheweg 20 9301 KA Roden The Netherlands tel.no:05908-28888 fax no:05908-28800
1:1	A de Jong	19-12-88		

KAPTEYN STERRENWACHT WERKGRUPE