

part no	quant	description	material	dimensions	finish	remarks
12	1	Pin	Stainless st.	Ø5x11		
11	1	Guide table	Duralumin	45x45x13.5	Black anodize	
10	1	Gear racks	Brass	45x4.7x4.7		
09	4	Encoder clamp	Duralumin	8.5x5x3	Black anodize	
08	1	Intergral clamp	Stainless st.	Ø12x5.5		
07	1	Gear wheel encoder	Stainless st.	40 teeth		
06	1	Gear wheel motor	Stainless st.	40 teeth		
05	1	Motor support	Duralumin	35x30x30	Black anodize	
04	1	Pin	Stainless st.	Ø5x15		
03	1	Spring		L=20 Ø3		
02	1	Guide basic part	Duralumin	70x45x22	Black anodize	
01	1	Mounting plate	Duralumin	80x80x6	Black anodize	


**KAPTEYN STERRENWACHT**

projection: naming: Z-Drive X-Y Table


remarks: going with project A&G for UES drawing no: c 002 A2

scale: 1:1 drawn: A de Jong date: 25-7-88


Mensingheweg 20  
9301 KA Roden  
The Netherlands  
tel.no:05908-28888  
fax no:05908-28800






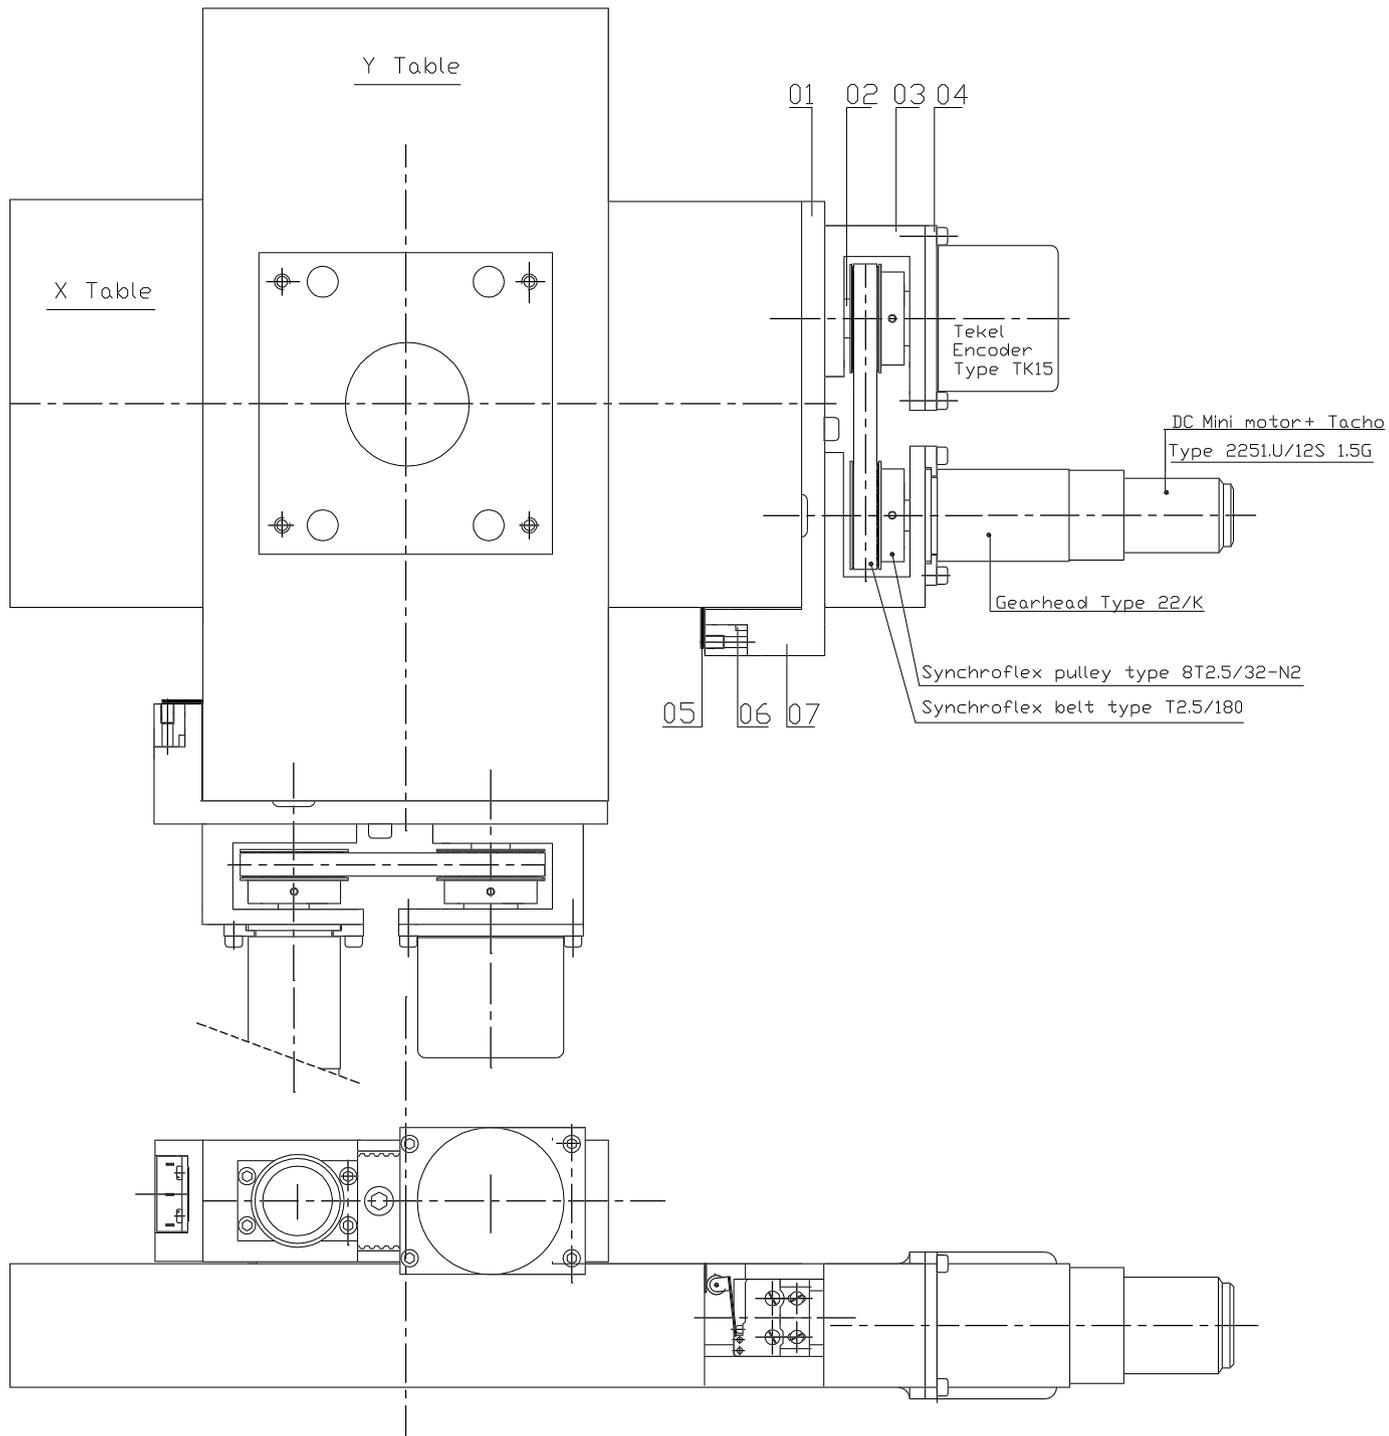


part no	quant	description	material	dimensions	finish remarks
		projection	naming		
remarks x-y table without prism drive			Assembly drawing X-Y Table Drive		
going with project		A&G for UES		drawing no:	A2
scale		drawn	date		Mensingheweg 20
1:1		A de Jong	12-7-88		9301 KA Roden The Netherlands tel.no:05908-28888 fax no:05908-28800
KAPTEYN STERRENWACHT WERKGRUPE					

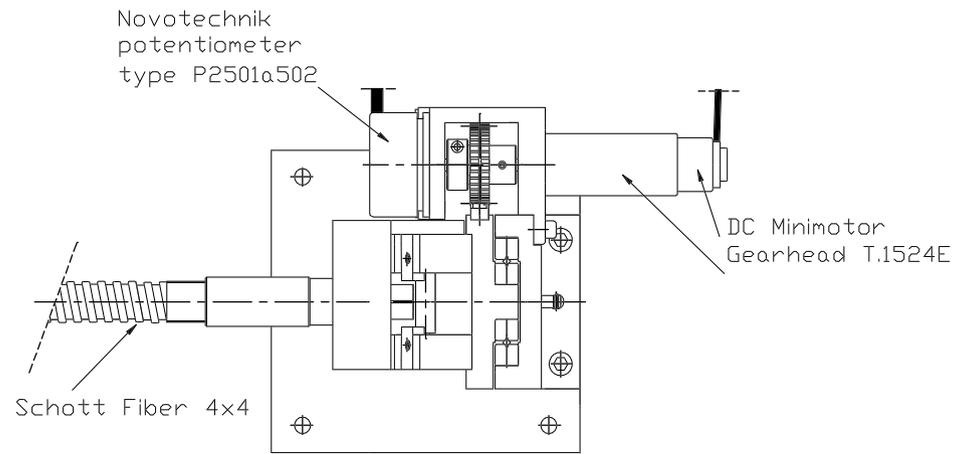

Assembly without encoder and motor

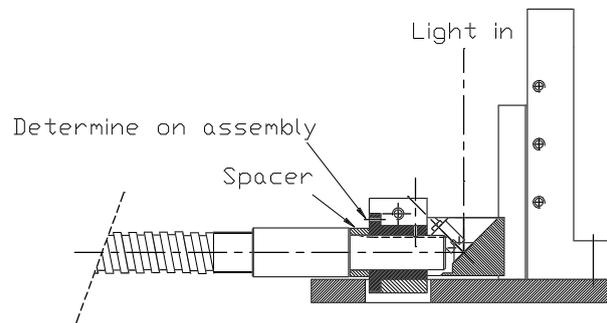

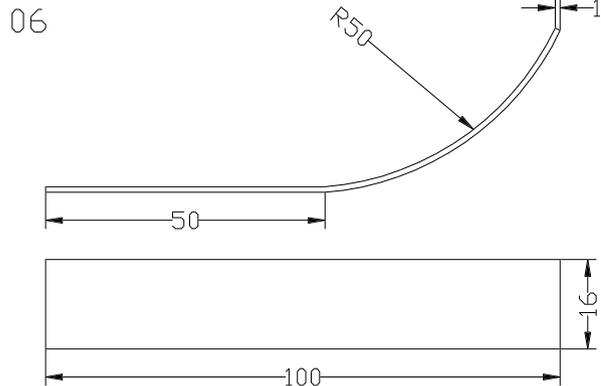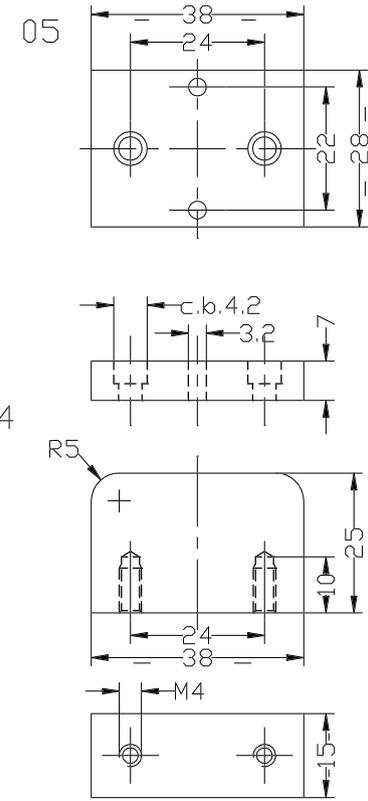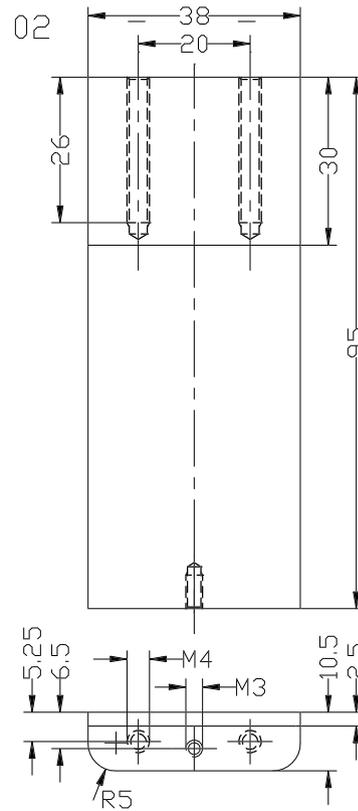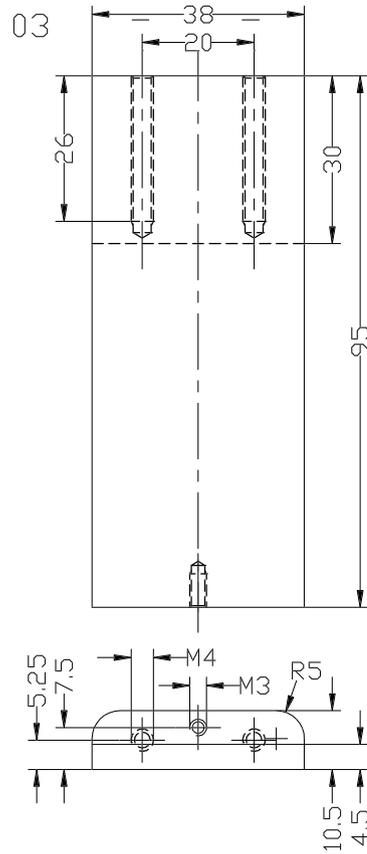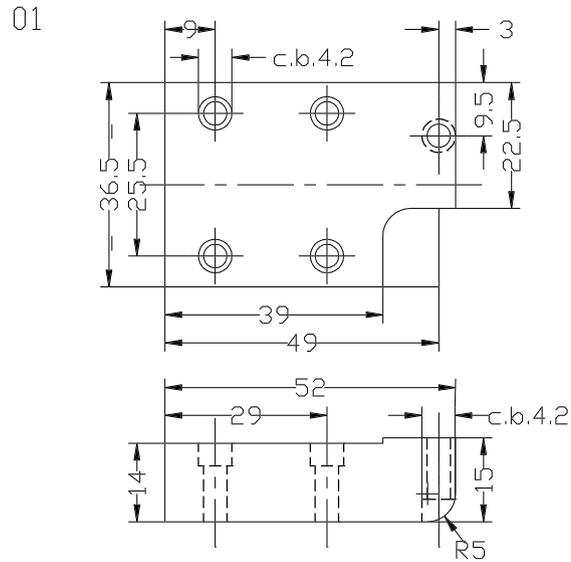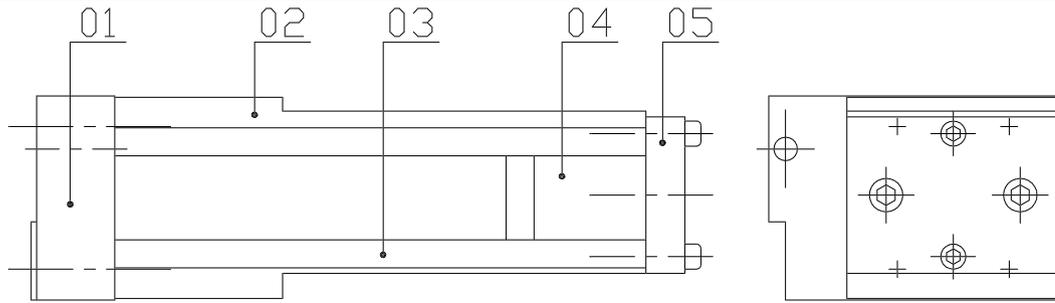

06	1		Aluminium	100x16x1	
05	1		Delrin	28x38x7	
04	1		Delrin	25x38x15	
03	1		Delrin	38x95x10.5	
02	1		Delrin	38x95x10.5	
01	1		Delrin	52x36.5x14	
part no:	quant	description	material	dimensions	finish
					remarks

	projection		naming		
			Fiber clamp		
remarks	going with project			drawing no:	A3
				C-004	
scale	drawn	date		Mensingheweg 20	
1:1	Broxterman	3-10-94		9301 KA Roden	
The Netherlands					
tel.no:05908-28888					
Fax no 05908-28800					
KAPTEYN STERRENWACHT WERKGR OEP					