



part no	quant	description	material	dimensions	finish	remarks
07	30	clamp	stainlesssteel			
06	30	spring	stainlesssteel			
05	30	filter housing	51ST		black anodize	
04	30	ring	51ST		black anodize	
03	2	bellows coupling	al/hg steel			
02	2	bearinghouse	51ST		black anodize	

	projection	naming		
		Filterwheel unit		
remarks	going with project	drawing no:	A2	
unspecified tolerances ±0.1 mm ±1° chanf edges 0.3mm	Calibration unit UES	M89CU02B	9301 KA Rooden The Netherlands tel.no:05908-19631 faxno:05908-12362	
	scale 1:1	drawn J.G.M. Hendriksen.	date 06-07-89	
KAPTEYN STERRENWACHT WERKGRUPE				


08

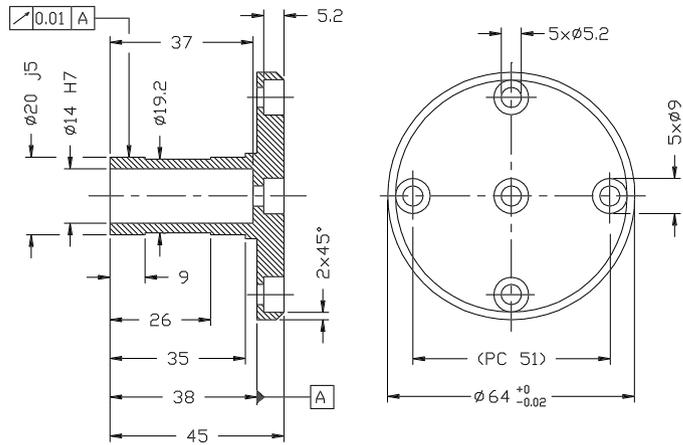


09

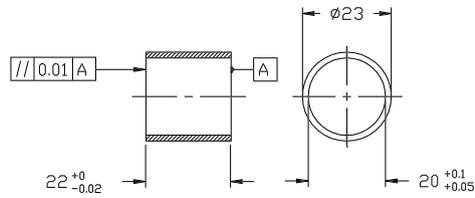

10

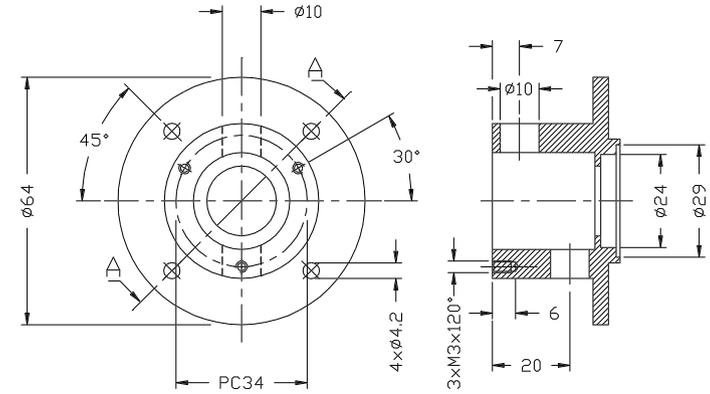



11

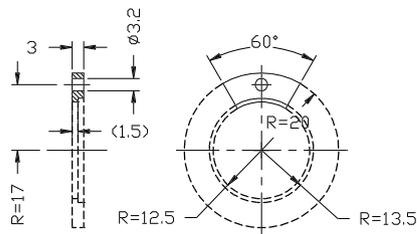



12

timingbelt pully type 12T/75-N0

number of teeth = 75

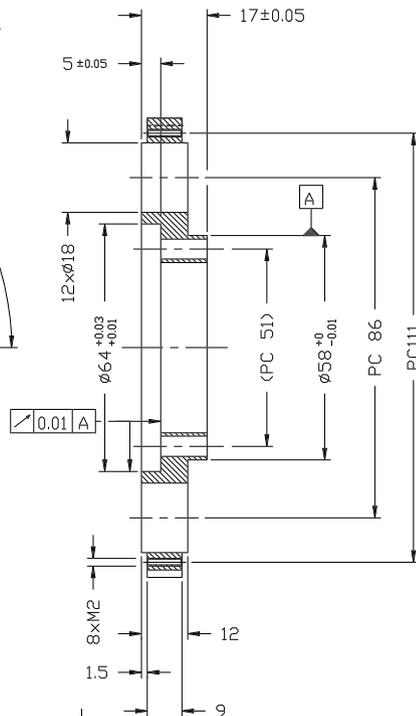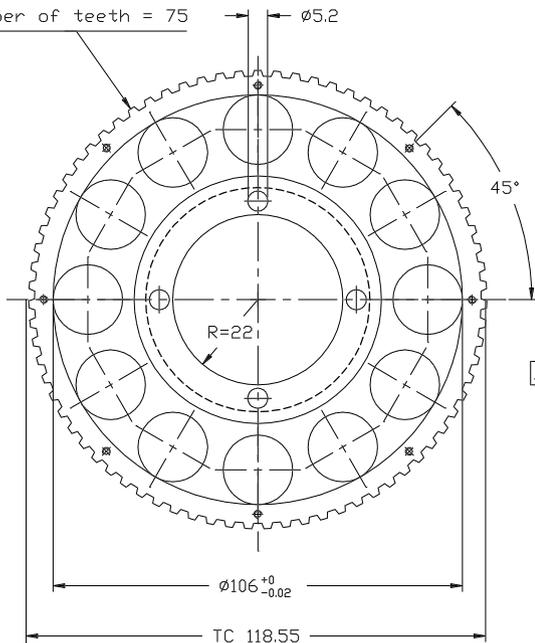




13

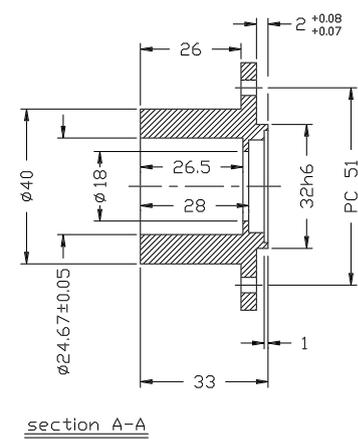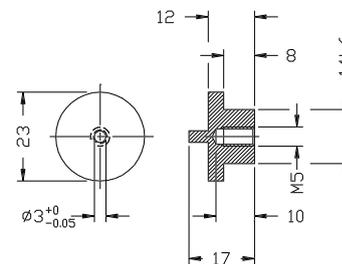


section A-A

part no	quant	description	material	dimensions	finish remarks
13	2	bearing fixture	stainless st		
12	2	timingbelt pully	28 s		black anodize
11	6	encoder clamp	51 ST		black anodize
10	2	adapter	51 ST		black anodize
09	2	bush	stainless st		
08	2	bearingspindel	stainless st		


	projection	naming		
		Filterwheel unit		
remarks unspecified tolerances ±0.1 mm ±j* chamf edges 0.3mm	going with project		drawing no:	A2
	Calibration unit UES		M89CU03B	
scale	drawn	date	Mensingheweg 20	
1:1	J.G.M. Hendriksen.	04-07-89	9301 KA Roden	
KAPTEYN STERRENWACHT WERKGRPEP			The Netherlands	
			tel.no:05908-19631	
			fax.no:05908-12362	

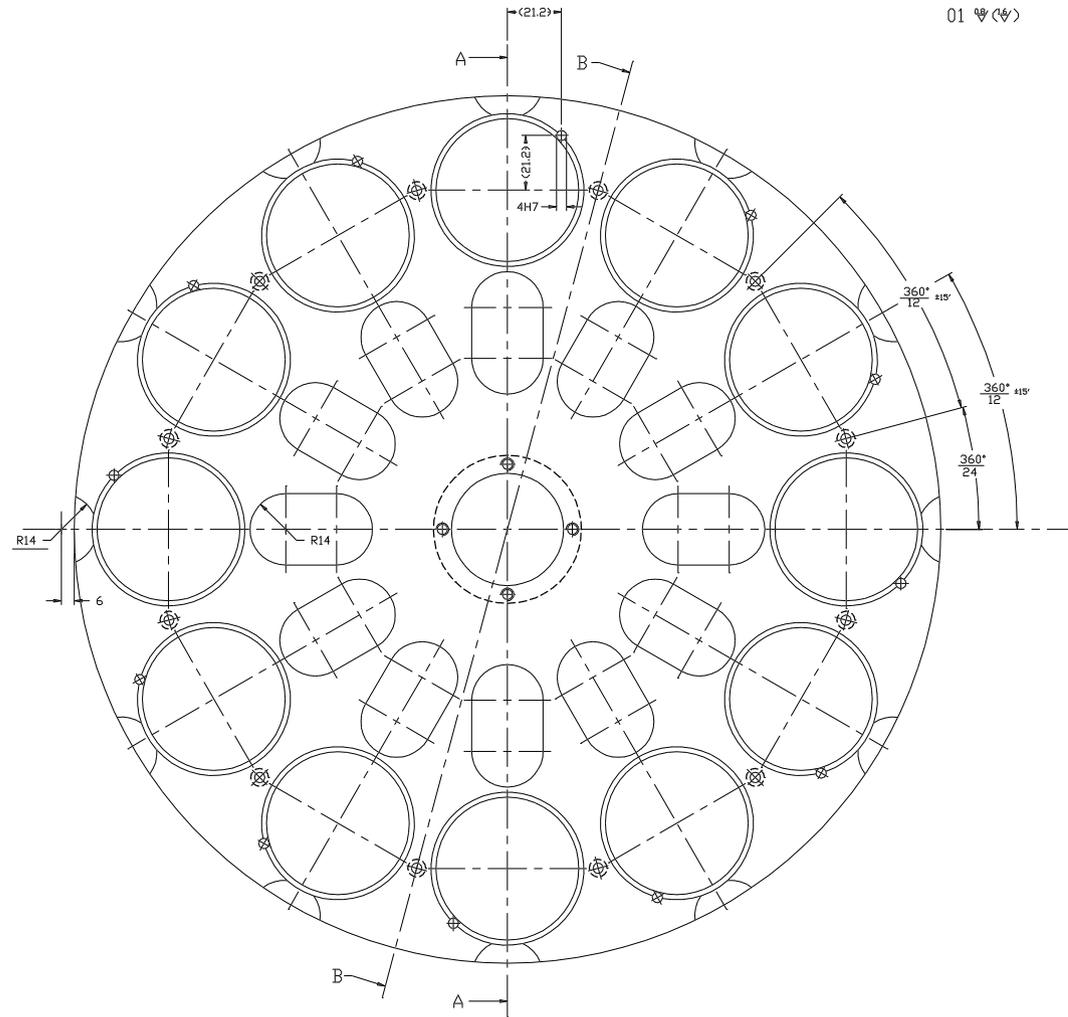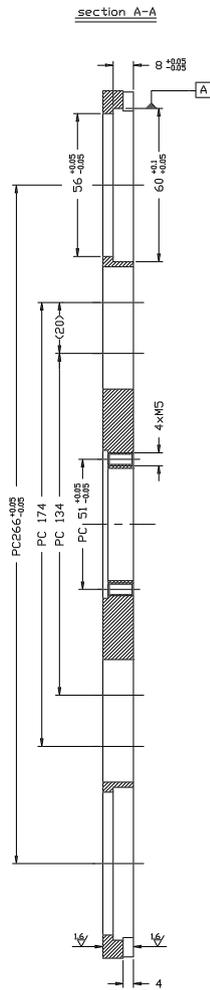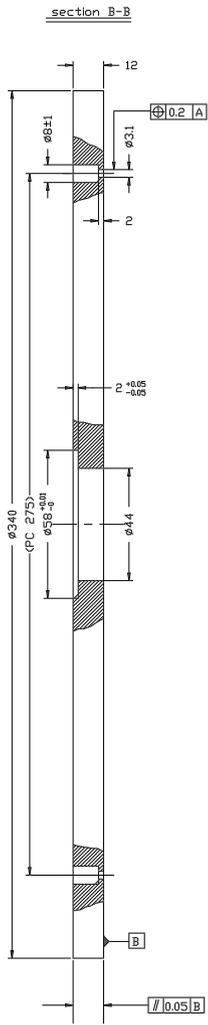

01	2	wheel	alcoa plus	ø340x12	black anodize
part no	quant	description	material	dimensions	finish remarks
			projection	naming	
				Filterwheel unit	
remarks		going with project		drawing no:	A2
unspecified tolerances ±0.1 mm ±1° chamf edges 0.3mm		Calibration unit UES		M89CU01B	
		scale	drawn	date	Mensingheweg 20 9301 KA Roden The Netherlands tel.no:05908-19631 fax.no:05908-12362
		1:1.5	J.G.M. Hendriksen.	31-07-89	
KAPTEYN STERRENWACHT WERKGRUPE					

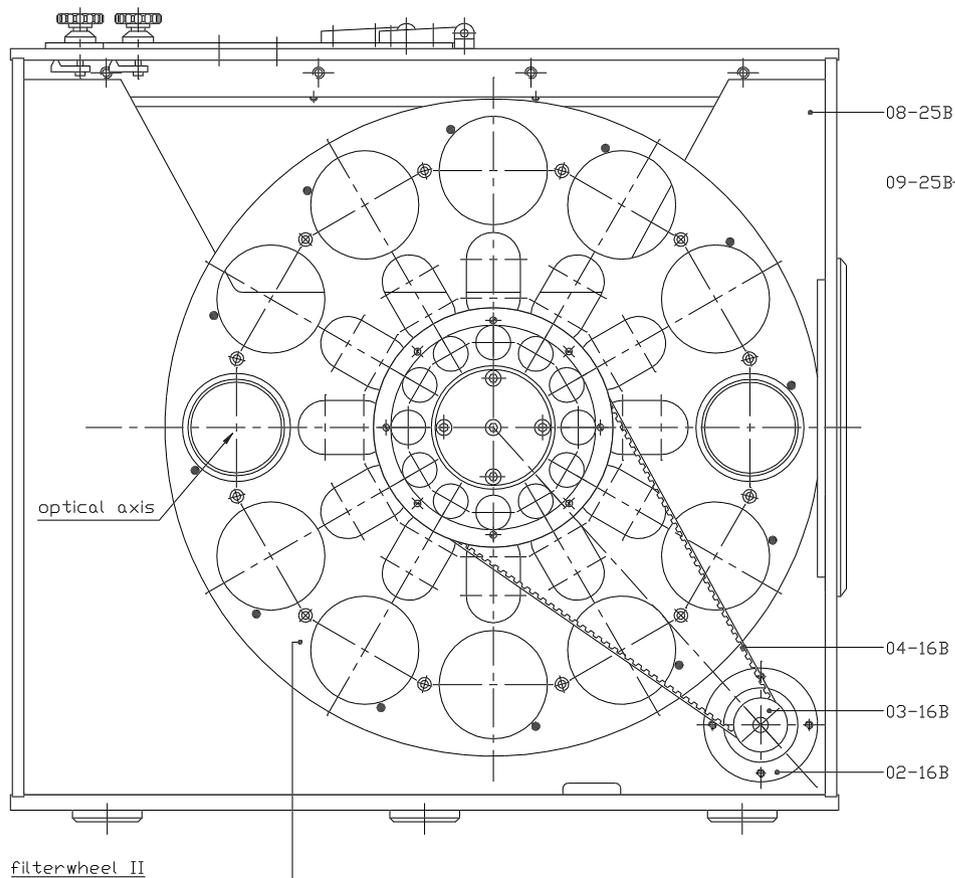


08A

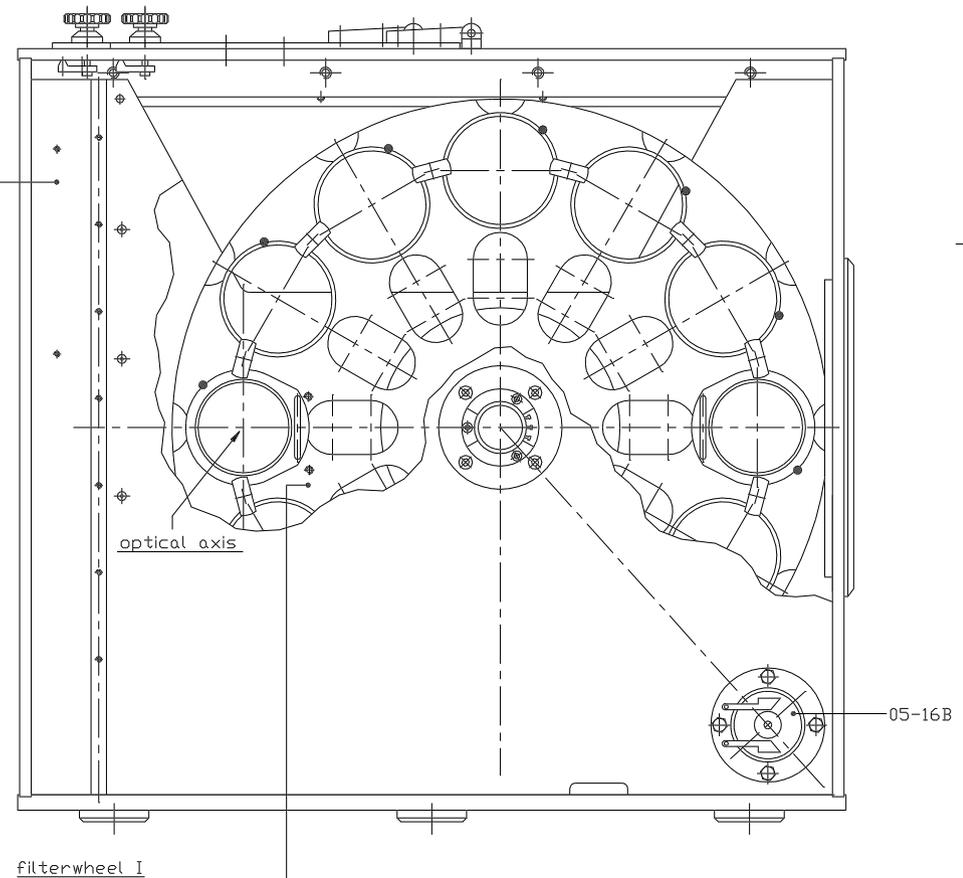

08A

part no.	quant	description	material	dimensions	finish remarks
		projection  naming Front view assembly filterwheel unit I+II			
remarks		going with project	drawing no:		A2
A number = assembly drawing B number = detail drawing		Calibration unit UES	M89CU06A		
		scale 1:2	drawn J.G.M. Hendriksen.	date 01-08-89	Mensingheweg 20 9301 KA Roden The Netherlands tel.no:05908-19631 telex no:53767 KSV RD NL
KAPTEYN STERRENWACHT WERKGRUPE					

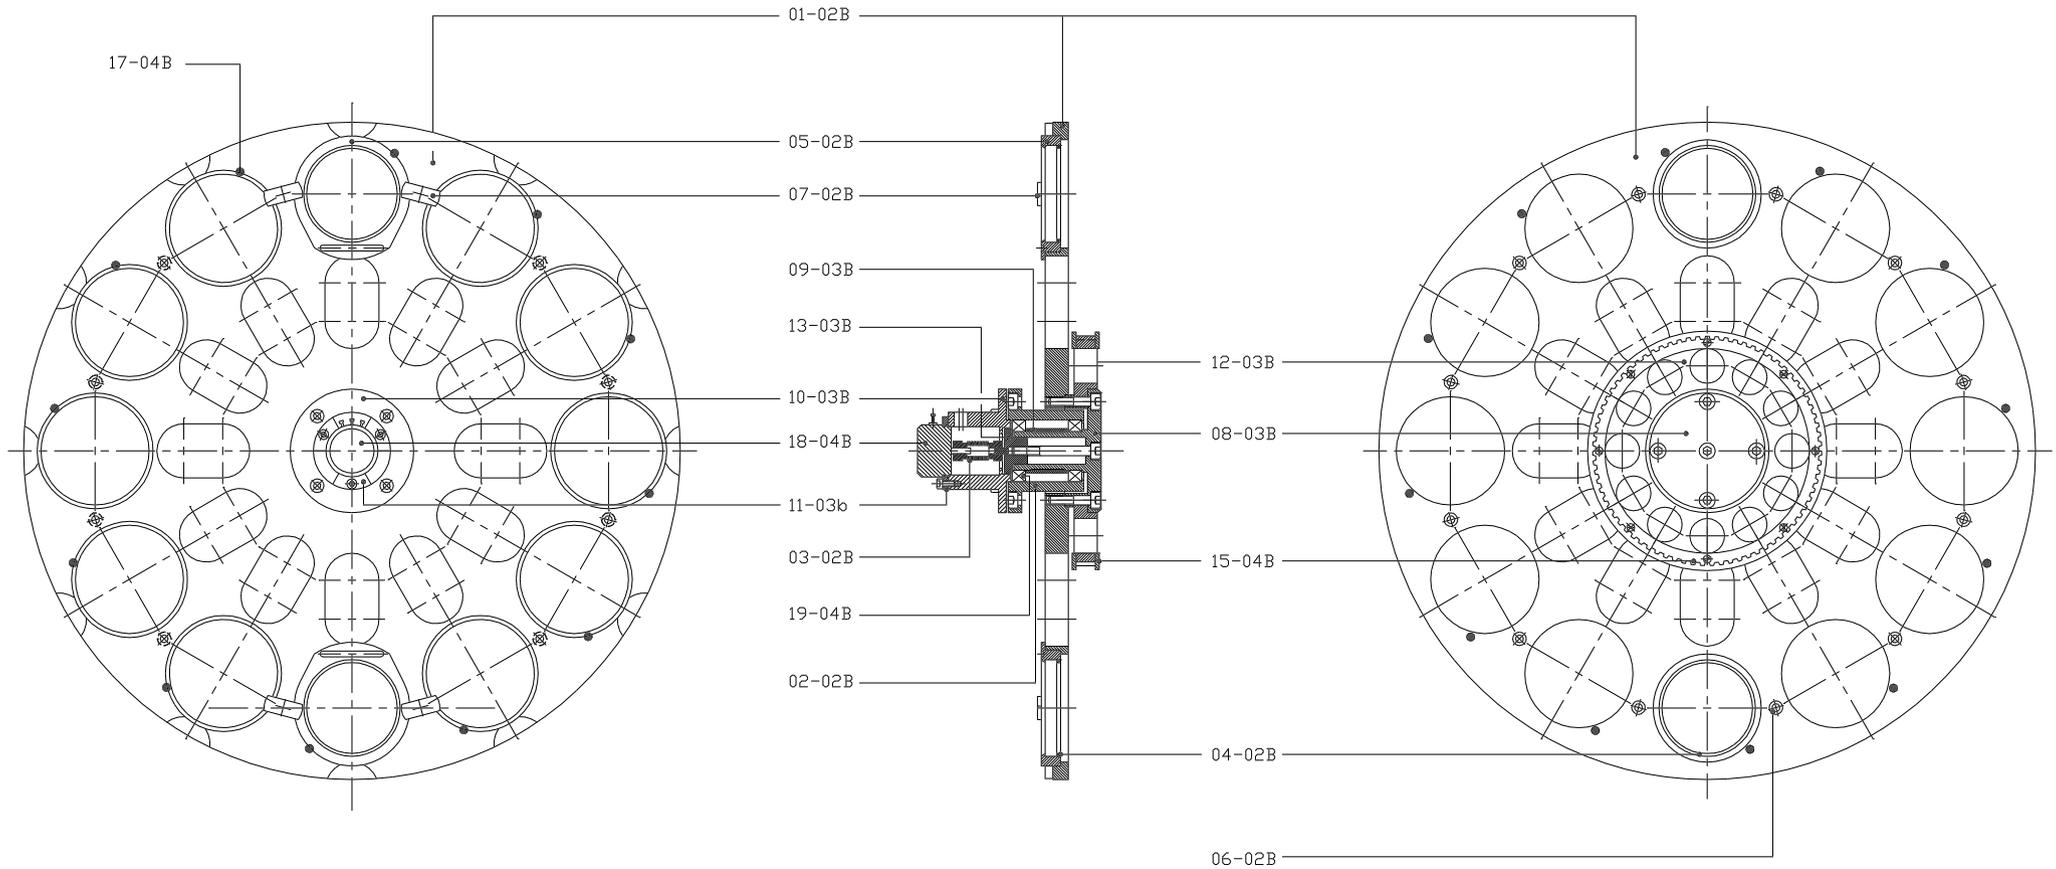

part no.	quant	description	material	dimensions	finish remarks
		projection	naming		
			Filter wheel assembly		
remarks		going with project		drawing no:	A2
A number = assembly drawing B number = detail drawing		Calibration unit UES		M89CU08A	
		scale	drawn	date	Mensingheweg 20 9301 KA Roden The Netherlands tel.no:05908-19631 telex no:53767 KSV RD NL
		1:2	J.G.M. Hendriksen.	01-08-89	
KAPTEYN STERRENWACHT WERKGRUPE					