


BACK →

← FRONT

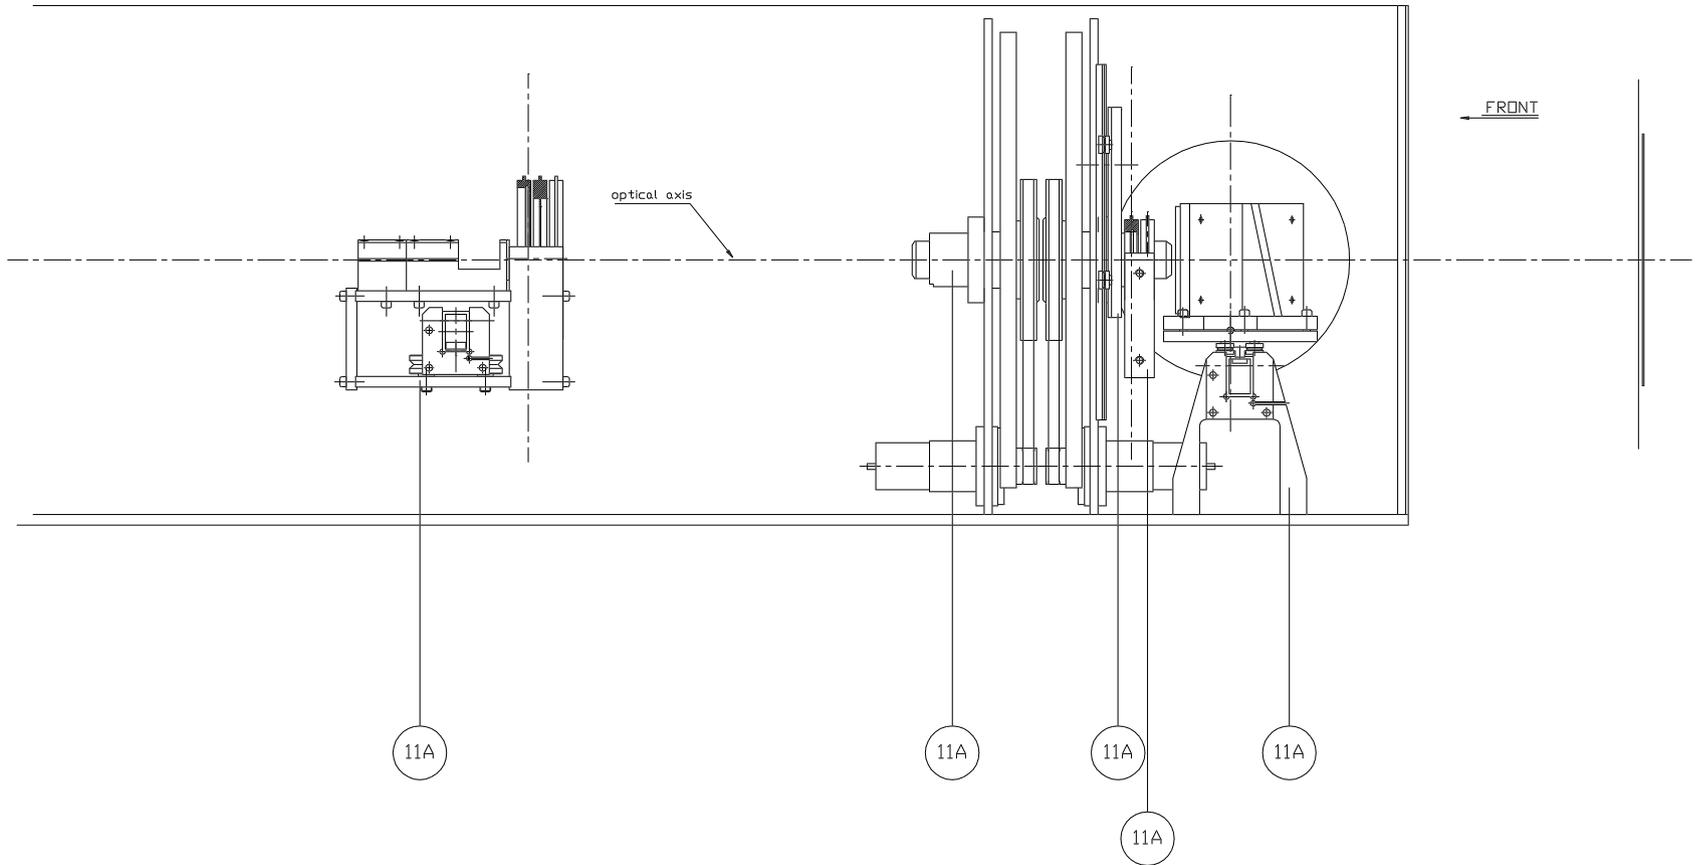

part no.	quant	description	material	dimensions	finish remarks
			projection naming		
			Side view assembly		
remarks		going with project		drawing no.	A1
All cross sections along optical axis		Calibration unit UES		M89CU16A	
A number = assembly drawing		scale	drawn	date	Mensingheweg 20
B number = detail drawing		1:2	J.G.M. Hendriksen.	31-07-89	9301 KA Roden
KAPTEYN STERRENWACHT WERKGRUPE					The Netherlands
					tel.no:05908-19631
					fax.no:05908-12362