
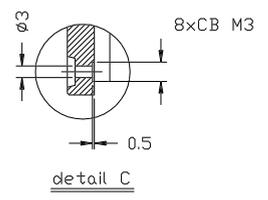
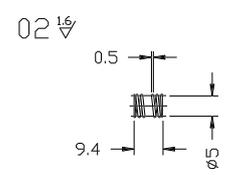
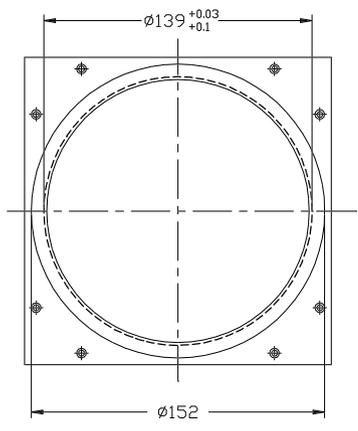
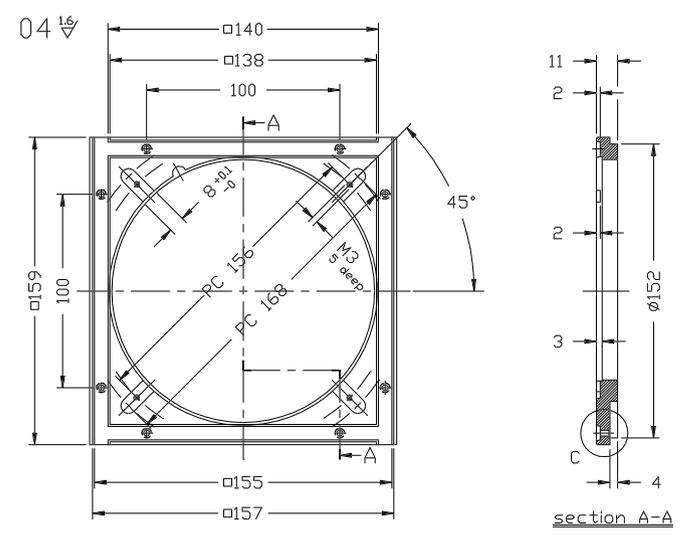
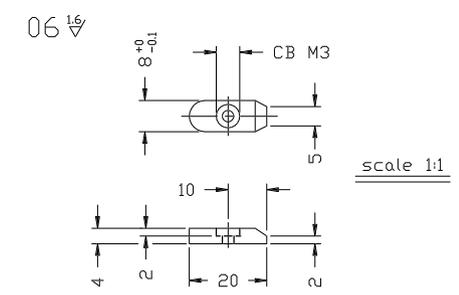
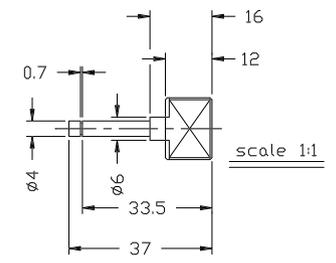
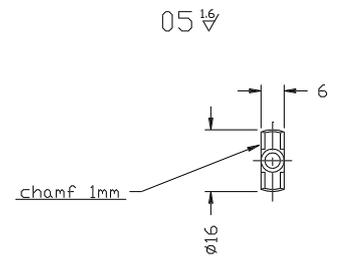
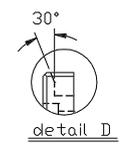
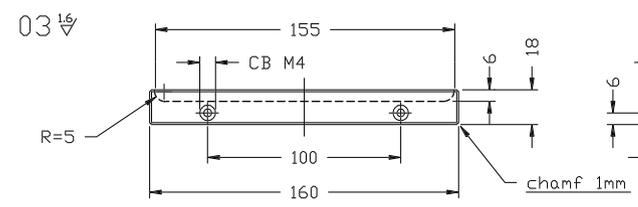
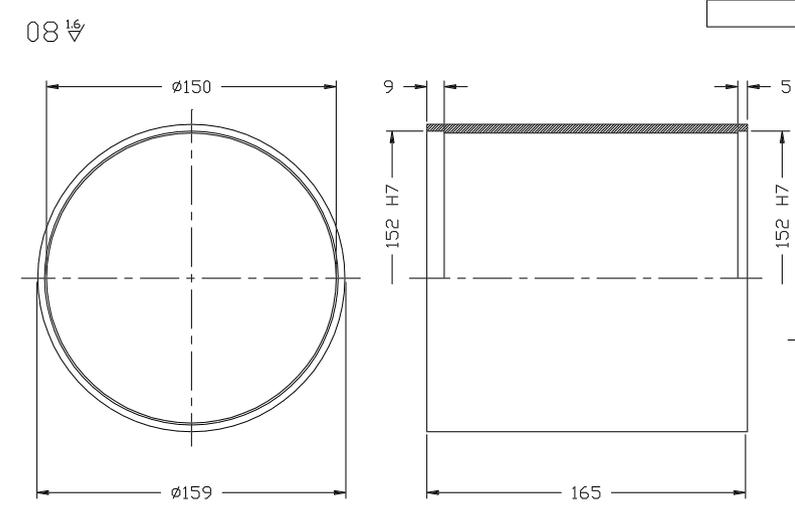
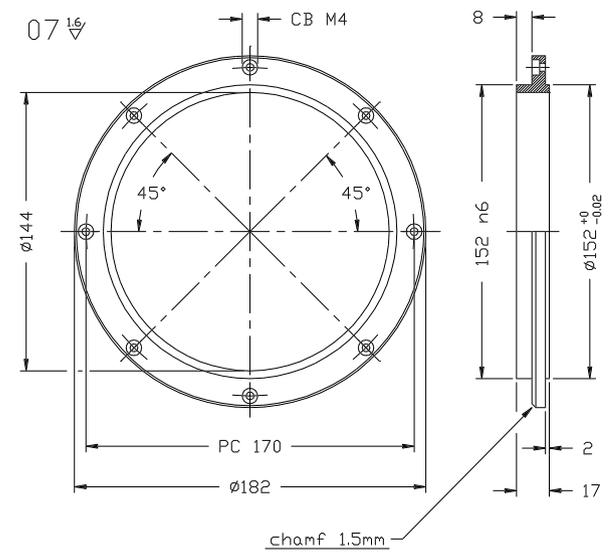


part no.	quant	description	material	dimensions	finish remarks
		projection	naming		
			Tunnel assembly		
remarks		going with project		drawing no:	A2
A number = assembly drawing B number = detail drawing		Calibration unit UES		M89CU15A	
		scale	drawn	date	Mensingheweg 20 9301 KA Roden The Netherlands tel.no:05908-19631 fax.no:05908-12362
		1:1	J.G.M. Hendriksen.	20-07-90	
KAPTEYN STERRENWACHT WERKGRDEP					

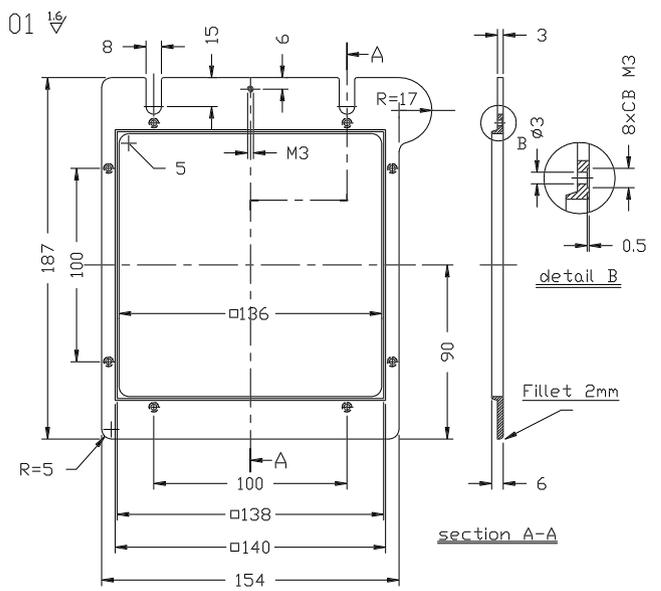

part no	quant	description	material	dimensions	remarks
09	1	bellow			
08	1	tube	SIST		black anodize
07	1	fastening ring	SIST		black anodize
06	4	clamping lug	SIST		black anodize
05	2	spring clamping lug	stainlesssteel		
04	1	lens support	SIST		black anodize
03	1	support strip	SIST		black anodize
02	2	spring	stainlesssteel		
01	1	framing	alcoa plus		black anodize

	projection	naming	
		Tunnel	
remarks	going with project	drawing no:	
unspecified tolerances ±0.1 mm ±1*	Calibration unit UES	M89CU31B	A2
chamf edges 0.3 mm	scale	drawn	date
	1:2	J.G.M. Hendriksen.	07-02-90
KAPTEYN STERRENWACHT WERKGRDEP			Mensingheweg 20 9301 KA Roden The Netherlands tel.no:05908-19631 fax.no:05908-12362