






Drawing No  
W, 16, 001

3 HOLES M6  
ON 128.0 PCD  
(REF)


12.00

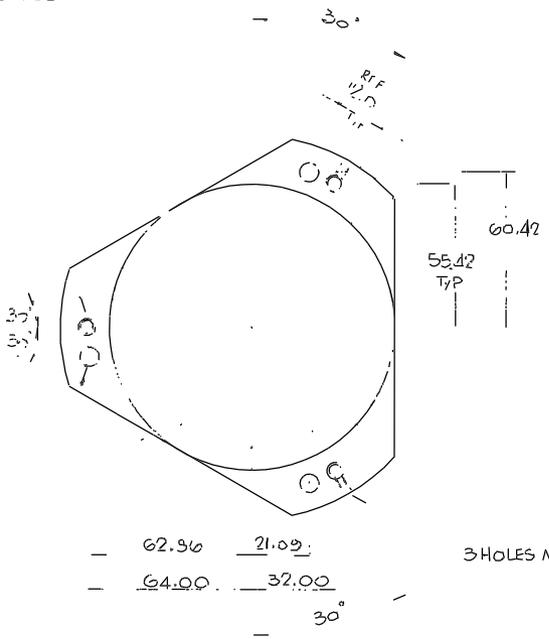

3 HOLES M3

3 HOLES  $\phi$  7.0  
ON 128.0 PCD.

273.0

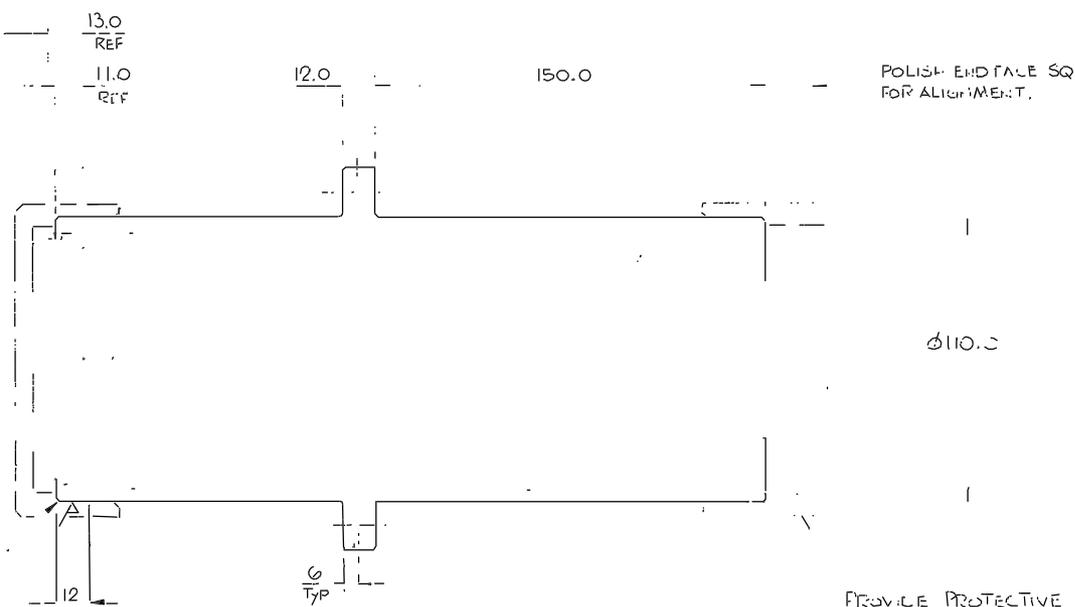

POLISH END FACE SQ  
FOR ALIGNMENT.

1x45°

PROFILE ONLY SHOWN.

PROVIDE PROTECTIVE  
CAPS BOTH ENDS.

FOR OPTICAL SURFACES  
SEE DATA SHEET.

ROYAL GREENWICH OBSERVATORY  
HERSTMONCEUX CASTLE  
HAILSHAM  
SUSSEX.

REVISIONS

NO	DATE	BY	REASON
1	22/5/28	II	
2	MAY 89	h	
3	APR 89	PRM/EC	

REGD. DRAWING NO. W/16/001

Issue		Matl. No.	Date	Drawn By	Issued	Mod. No.	Date	Drawn By	Tolerances Unless otherwise stated	Material	Finish	Qty. No.	No. Req.	Used on	Dimensions in m.m.	Scale	THIRD ANGLE PROJECTION	G.A. No.
		ADG 89		PRM/EC					x xy xxx	AL 70					ROYAL GREENWICH OBSERVATORY, HERSTMONCEUX CASTLE, HAILSHAM SUSSEX.	1:1	DETAIL	W, 16, 001