


Ø125 RING.
(OR SIM. ETC.)


Ø10 WIRE ROPE (SWL 1000kg)
C/W TERMINAL ATTACHMENTS
† RING.

STRAINING SCREW C/W
FORKS & L/NUTS.
KEY REF. TYPE 'C'

HIGH TENSILE LARGE
BOW WITH PIN,
KEY REF. WB 20/2.

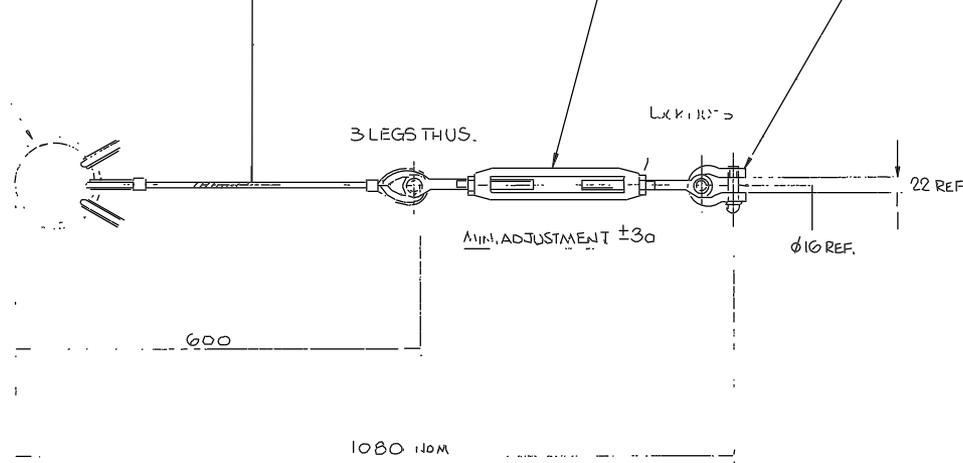

SWL 2000 kg MIN

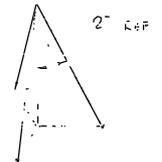


T.T. JOF LOAD 4000 kg

ORDER WITH DRG FROM :-
KEY IND. EQUIPMENT LTD
C/W CERTIFICATES.

2 LIFTING SLING
SCALE 1/4
DRAWING NO. W/IL/002
ROYAL GREENWICH OBSERVATORY,
HERSTMONCEUX CASTLE,
HAILSHAM SUSSEX.

								Tolerances (Unless otherwise stated)	Material	Dimms. in mm		Scale	THIRD ANGLE PROJECTION		G.A. No.	
								X	Finish	Drp. No.	No. Req.	ROYAL GREENWICH OBSERVATORY, HERSTMONCEUX CASTLE, HAILSHAM SUSSEX.		DETAIL		Drawing No.
Issue	Mod. No.	Date	Drawn By	Issue	Mod. No.	Date	Drawn By		Used on					W/IL/002		

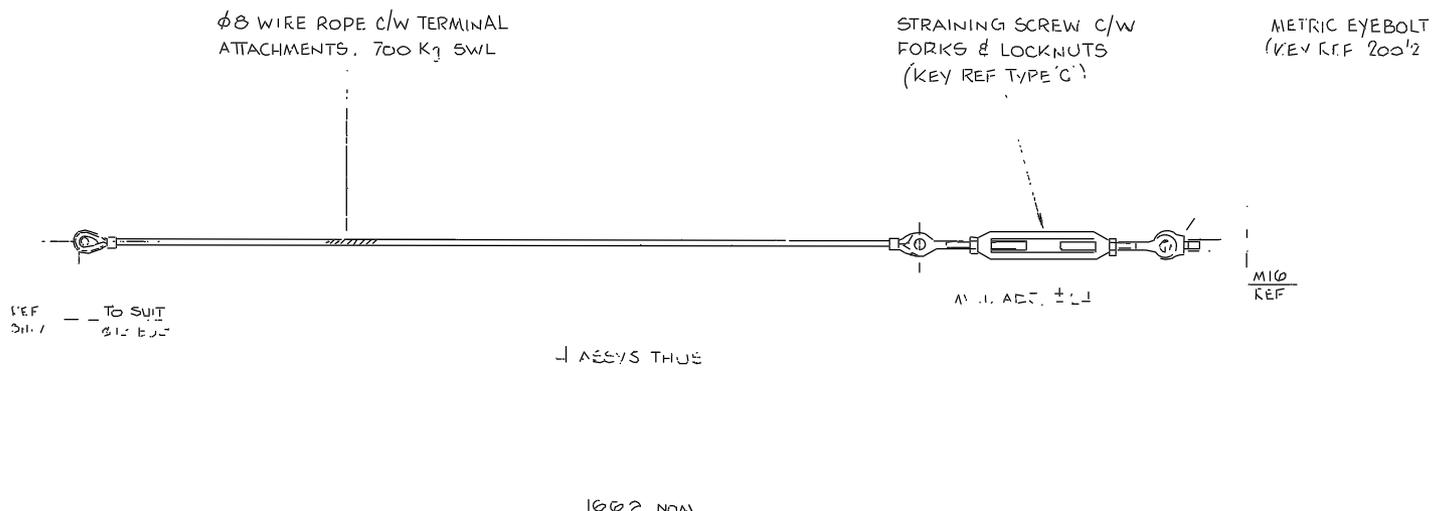


ORDER WITH DRG FROM:
 KEY IND. EQUIPMENT LTD
 C/W CERTIFICATES.

3 CRADLE LIFTING SLING
 SEE DRG 1/4
 4
 RGO W/IL/003

							Tolerances (Unless otherwise stated)	Material	Drawn in m.m.	Scale	THIRD ANGLE PROJECTION			G.A. No.
Issue	Mod. No.	Date	Drawn By	Issue	Mod. No.	Date	X X.X X.XX	Finish	Drg. No. No. Req. Used on	ROYAL GREENWICH OBSERVATORY, HERSTMONCEUX CASTLE, HAILSHAM SUSSEX.	Title		Drawing No. W/IL/003	
											DETAIL			

Drawing No
W/IL/004
005

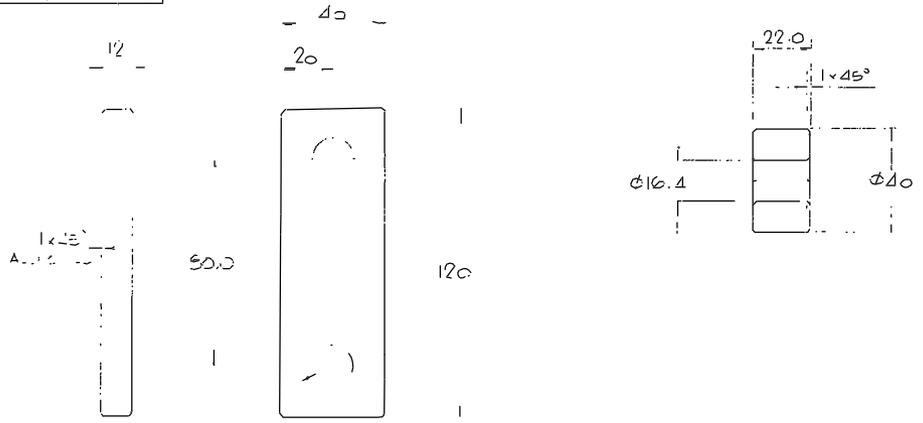

Ø16.4
Ø20

4
ROYAL GREENWICH OBSERVATORY
HERSTMONCEUX CASTLE
HAILSHAM
SUSSEX
8
REV W/IL/004



5
SPACEK
M.S.
8
REV W/IL/005

								Fulfilment Unless otherwise stated		Material		Drawn in m m		Scale		THIRD ANGLE PROJECTION		G.A. No	
								X XX XXX		Finish		Dwg No		No Req		ROYAL GREENWICH OBSERVATORY, HERSTMONCEUX CASTLE, HAILSHAM SUSSEX		Drawing No	
Issue	Mod. No	Date	Drawn By	Issue	Mod. No.	Date	Drawn By			Used on				DETAIL		W/IL/004 005			

LD55-2 18F

10-1 18F


10-1 18F

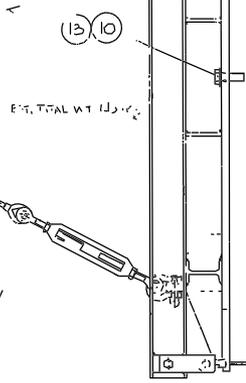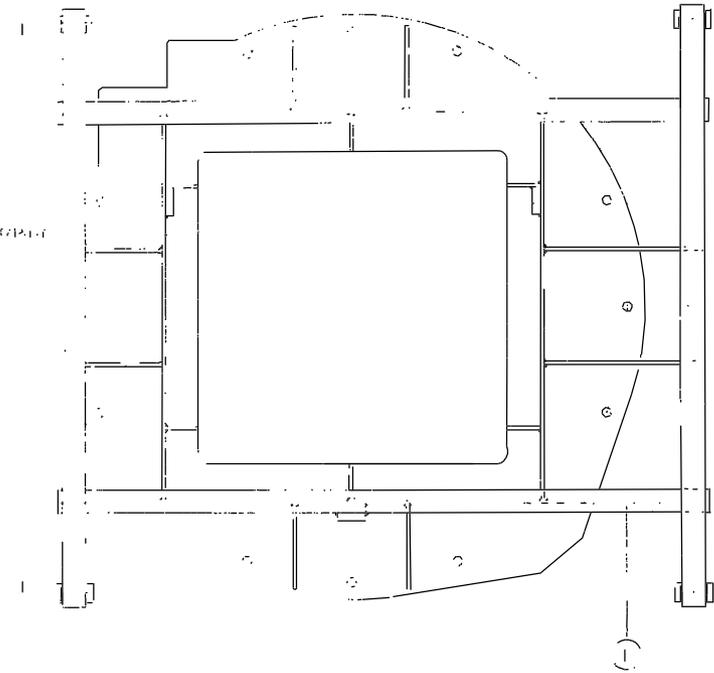

EST. TOTAL WT 1100 kg

(2)
SLING ASSY

(3)
SLING ASSY

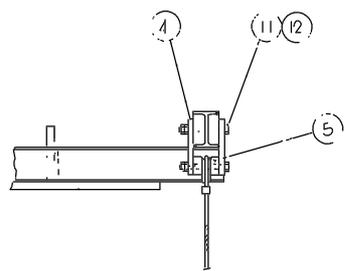

TREAT TO 10-1 DOWN PASS

NOTE!
SWL 2000 kg
TO BE PROOF TESTED TO 3000 kg (FIRST TIME)
SAFETY EXECUTIVE FORM F37 REQUIRED.
PAINT "2000 kg SWL" ON BEAM.

								Tolerances (Unless otherwise stated)	Material	Din in mm		Scale	THIRD ANGLE PROJECTION		L/A No	
								X ±	Finish	Dig No	No Riv	ROYAL GREENWICH OBSERVATORY, HERSTMONCEUX CASTLE HAILSHAM SUSSEX	Title	LD55-2 LIFTING BEAM & SPREADER ARM		Drawing No V IL 000
Issue	Mod No	Date	Drawn By	Issue	Mod No	Date	Drawn By	Used on								
					AUG 89		PROMEC									