
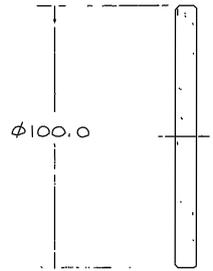
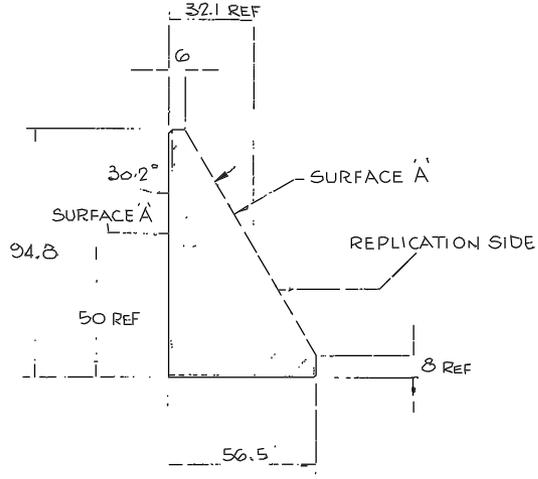


Drawing No. 001
 W/1B/00
 To 00




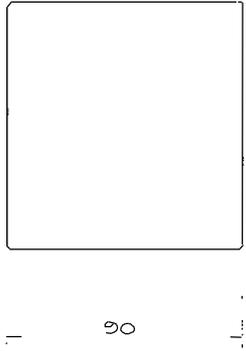


SEE DATA SHEET.
 BLANK SIZE ONLY INDICATED.

SEE DATA SHEET.

1			TITLE: GRISM (30.2°)		
MATERIAL	SCALE	TOLERANCES			
BK7	1/1	X			
FINISH	NO REQ. PER UNIT	XX			
		XXX			
G.A. No.	DRAWING No.				
	R.G.O. W/1B/001				

4			TITLE: FILTERS		
MATERIAL	SCALE	TOLERANCES			
BK7	1/1	X			
FINISH	NO REQ. PER UNIT	XX			
		XXX			
G.A. No.	DRAWING No.				
	R.G.O. W/1B/004				

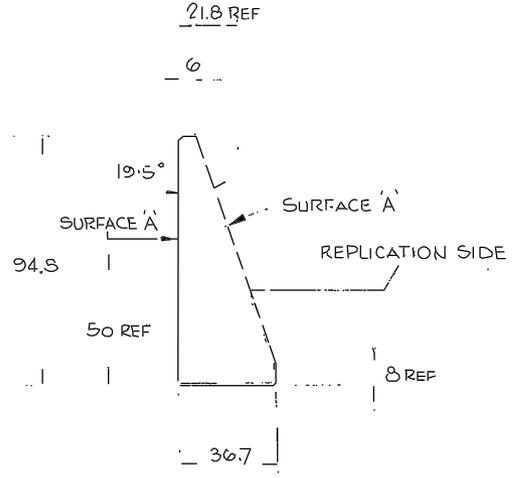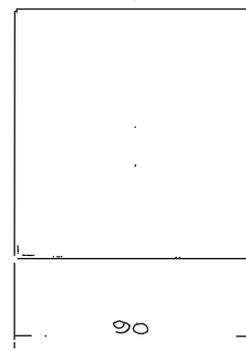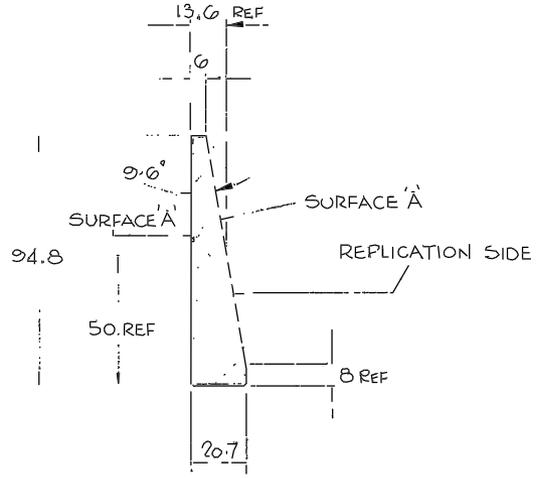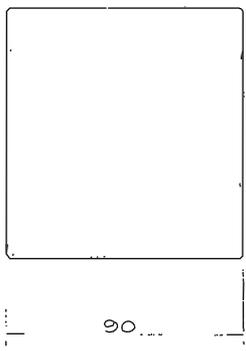

SEE DATA SHEET.

2			TITLE: GRISM (9.6°)		
MATERIAL	SCALE	TOLERANCES			
BK7	1/1	X			
FINISH	NO REQ. PER UNIT	XX			
		XXX			
G.A. No.	DRAWING No.				
	R.G.O. W/1B/002				

SEE DATA SHEET.

3			TITLE: GRISM (19.5°)		
MATERIAL	SCALE	TOLERANCES			
BK7	1/1	X			
FINISH	NO REQ. PER UNIT	XX			
		XXX			
G.A. No.	DRAWING No.				
	R.G.O. W/1B/003				

										THIRD ANGLE PROJECTION		G.A. No.	
										ROYAL GREENWICH OBSERVATORY, HERSTMONCEUX CASTLE, HAILSHAM		Drawing No.	
										OPTICS		W/1B/001 TO 004	