

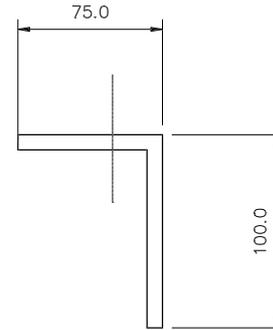
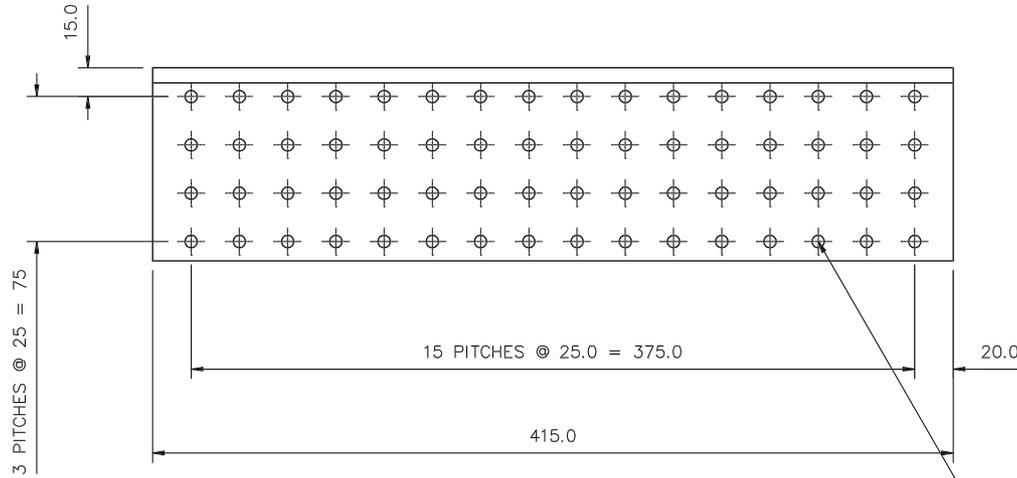


DO NOT SCALE

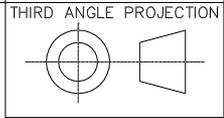

64 HOLE(S) DRILL 6.8

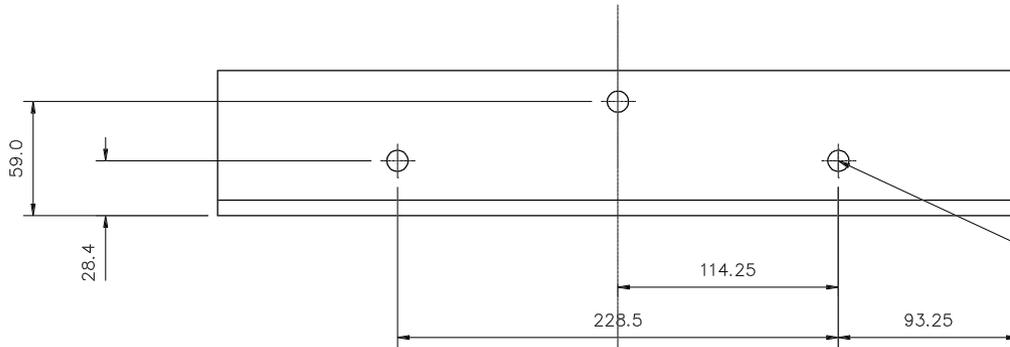

MATERIAL - 100 X 75 X 8 ANGLE

3 HOLE(S) DRILL 11.00

DRG. TITLE:		SUPPORT ANGLE	
SCALES:	1:2	ASTRONOMICAL INSTRUMENTATION GROUP DURHAM UNIVERSITY, PHYSICS DEPARTMENT SCIENCE LABS, SOUTH ROAD, DURHAM, DH1 3LE TEL. (091) 374 2107 & 2108	
DRG. TYPE:	PARTS	THIS DRAWING IS THE PROPERTY OF THE ASTRONOMICAL INSTRUMENTATION GROUP, DURHAM UNIVERSITY, PHYSICS DEPT. IT MUST NOT BE COPIED OR LENT WITHOUT THE CONSENT OF THE INSTRUMENTATION GROUP.	
DRAWN BY:	G.D	DRG. SIZE:	A2
DATE:	14/07/93	DRAWING No.:	OPT-02
		REV.:	A



ISSUE	REVISION	DRN	DATE	ISSUE	REVISION	DRN	DATE

ALL DIMENSIONS IN MM UNLESS OTHERWISE STATED

IMPLIED TOLERANCES
 X (OVER 100) ±0.20
 X (UP TO 100) ±0.1
 X.X ±0.10
 X.XX ±0.05

Material:
AL ALLOY
 Quantity: 1 OFF

DO NOT SCALE

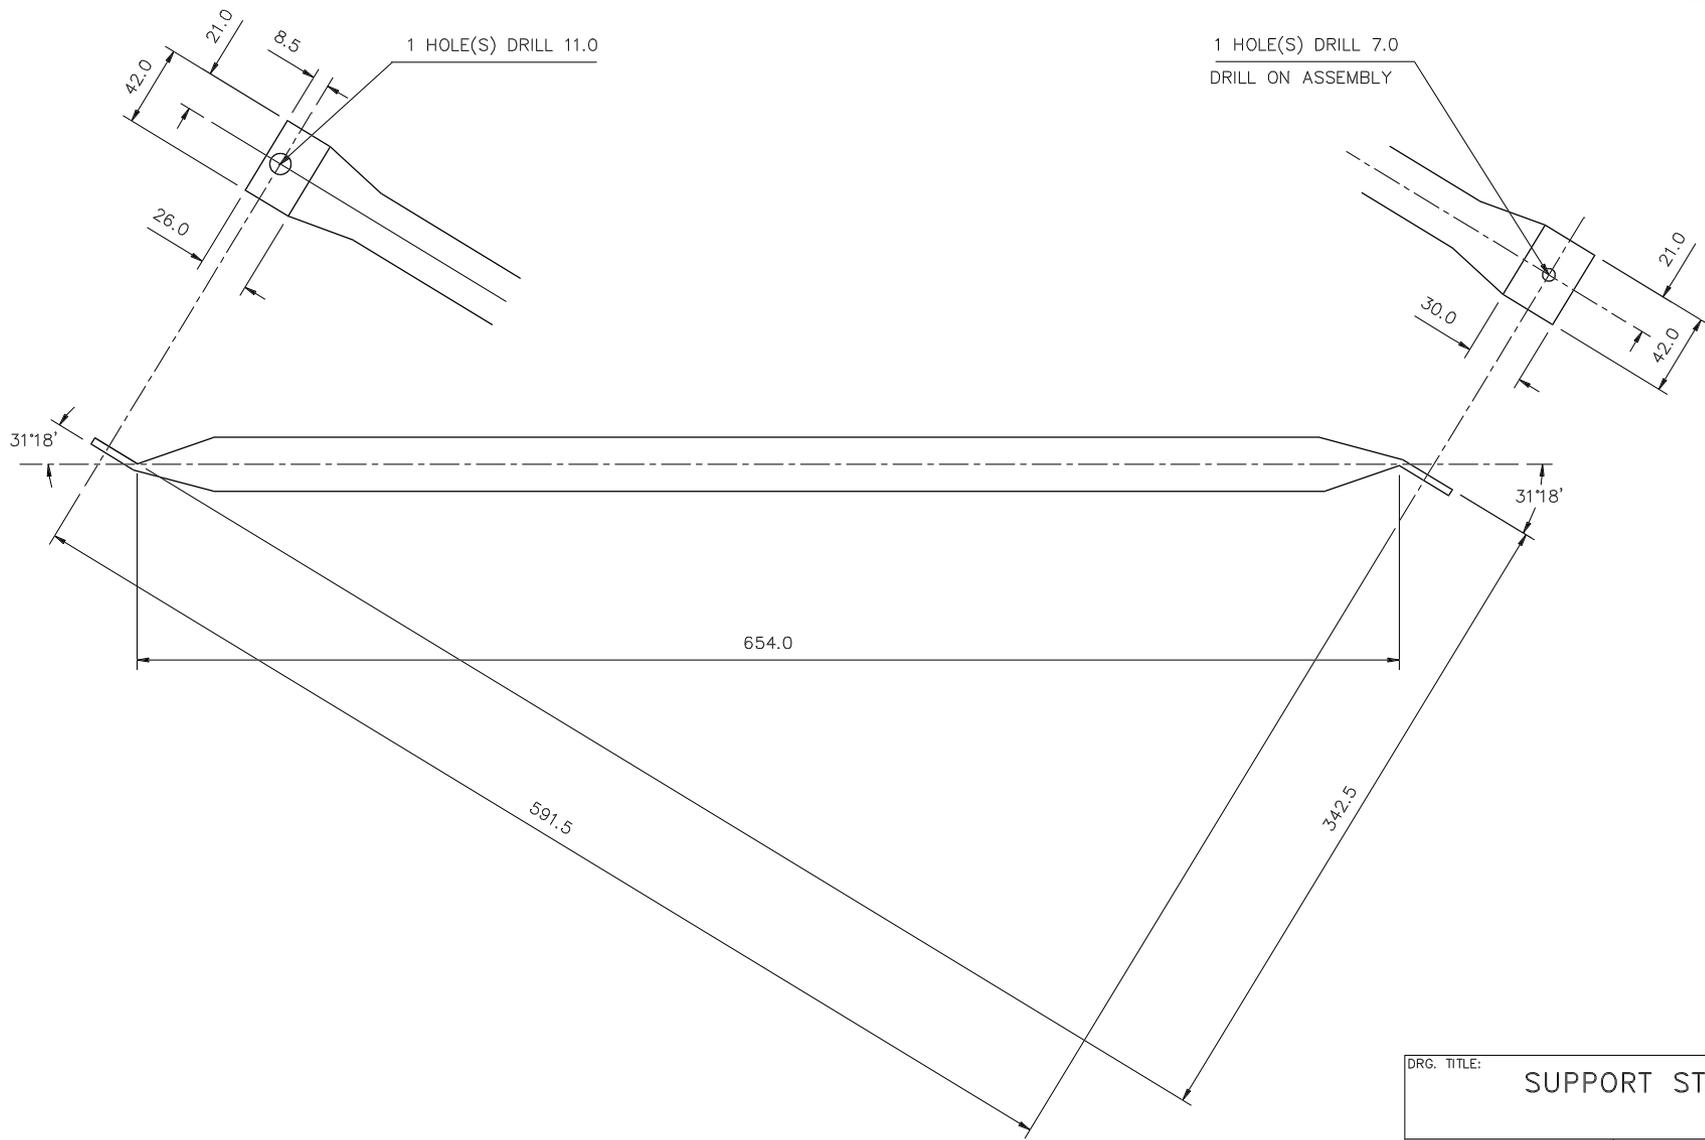
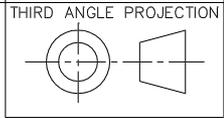


DRG. TITLE:		SUPPORT STRUT	
SCALES:	1:2	ASTRONOMICAL INSTRUMENTATION GROUP DURHAM UNIVERSITY, PHYSICS DEPARTMENT SCIENCE LABS, SOUTH ROAD, DURHAM, DH1 3LE TEL. (091) 374 2107 & 2108	
DRG. TYPE:	PARTS	THIS DRAWING IS THE PROPERTY OF THE ASTRONOMICAL INSTRUMENTATION GROUP, DURHAM UNIVERSITY, PHYSICS DEPT. IT MUST NOT BE COPIED OR LENT WITHOUT THE CONSENT OF THE INSTRUMENTATION GROUP.	
DRAWN BY:	G.D	DRAWING No.	A2
DATE	19/07/93	REV.	A
		DRG. TITLE:	OPT-03

ISSUE	REVISION	DRN	DATE	ISSUE	REVISION	DRN	DATE

ALL DIMENSIONS IN MM UNLESS OTHERWISE STATED	
IMPLIED TOLERANCES	Material:
X (OVER 100) ±0.20	MS TUBING
X (UP TO 100) ±0.1	Quantity: 2 OFF
X.X ±0.10	
X.XX ±0.05	

DO NOT SCALE

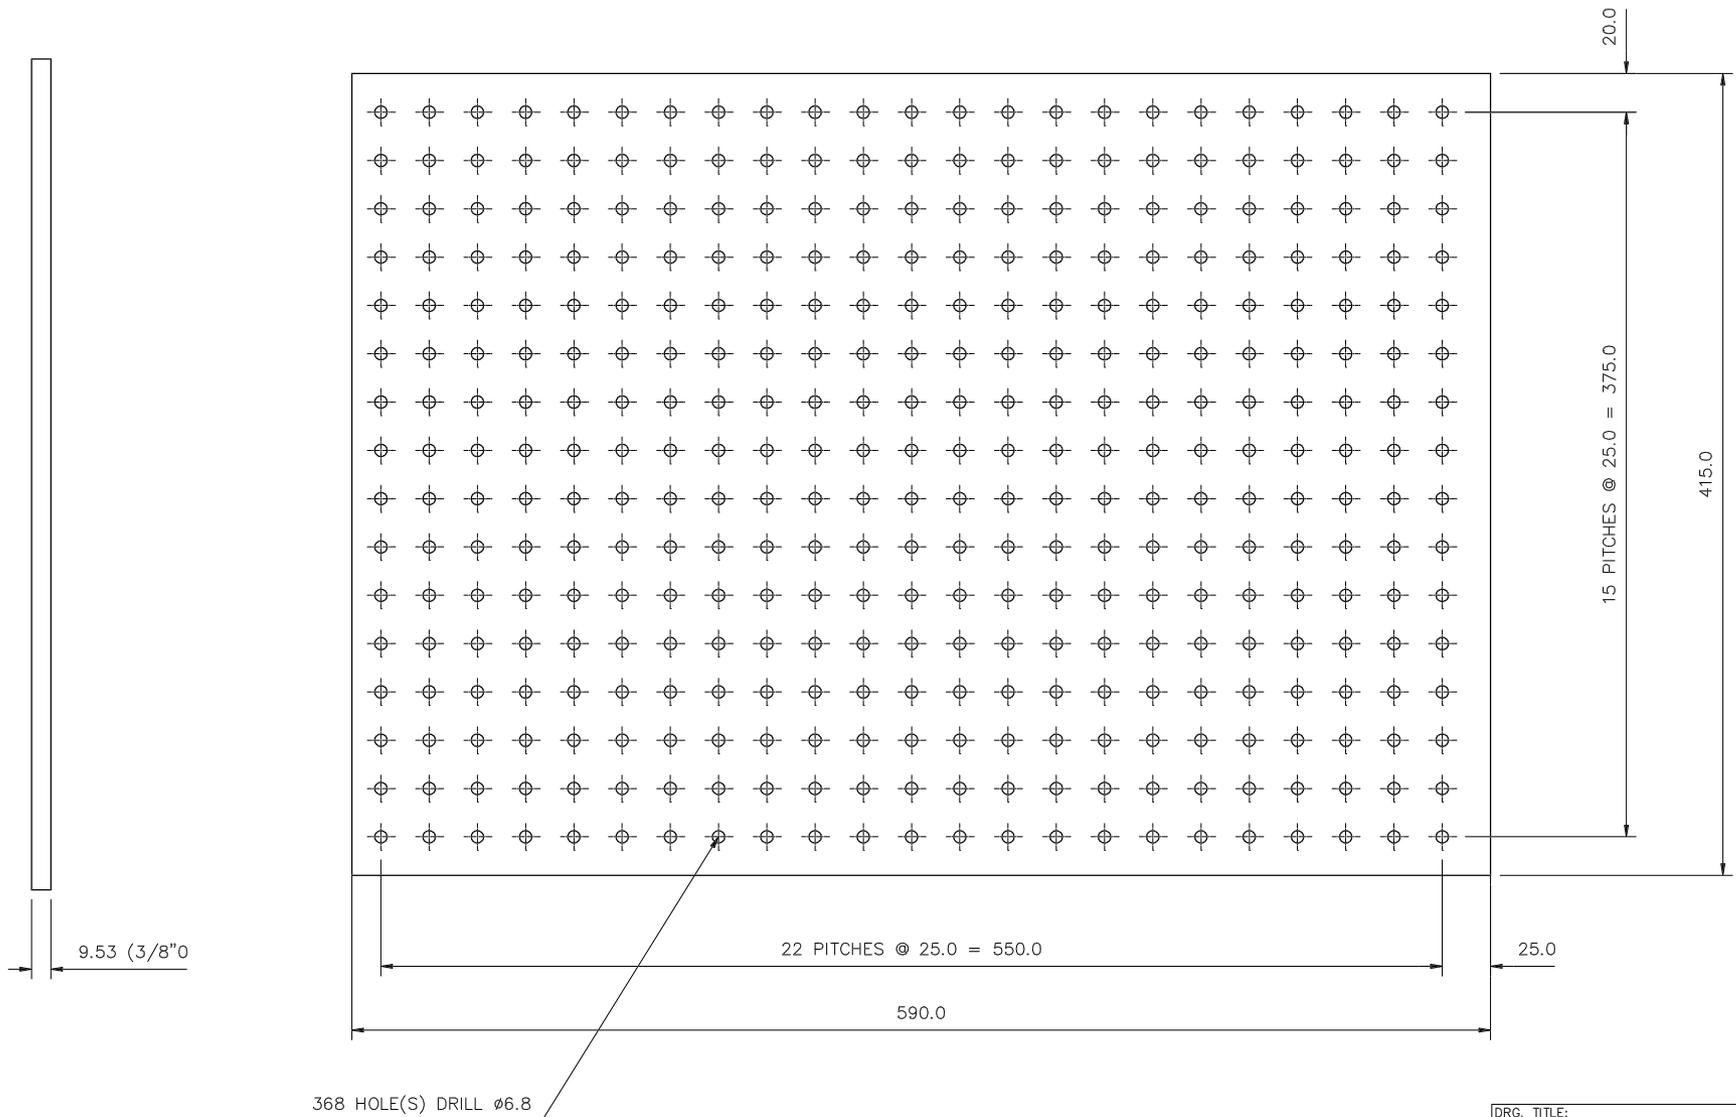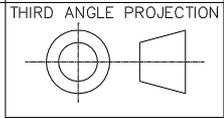

MATERIAL – 9.53 (3/8”) THICK ALUMINIUM TOOL PLATE

DRG. TITLE:		OPTIC TABLE	
SCALES:	1:2	ASTRONOMICAL INSTRUMENTATION GROUP DURHAM UNIVERSITY, PHYSICS DEPARTMENT SCIENCE LABS, SOUTH ROAD, DURHAM, DH1 3LE TEL. (091) 374 2107 & 2108	
DRG. TYPE:	PARTS	THIS DRAWING IS THE PROPERTY OF THE ASTRONOMICAL INSTRUMENTATION GROUP, DURHAM UNIVERSITY, PHYSICS DEPT. IT MUST NOT BE COPIED OR LENT WITHOUT THE CONSENT OF THE INSTRUMENTATION GROUP.	
DRAWN BY:	G.D	DRG. SIZE	A2
DATE	14/07/93	DRAWING No.	OPT-01
		REV.	A

ISSUE	REVISION	DRN	DATE	ISSUE	REVISION	DRN	DATE

ALL DIMENSIONS IN MM UNLESS OTHERWISE STATED	
IMPLIED TOLERANCES	Material:
X (OVER 100) ±0.20	AL TOOL PLATE
X (UP TO 100) ±0.1	
X.X ±0.10	
X.XX ±0.05	
Quantity: 1 OFF	