



DO NOT SCALE

THIRD ANGLE PROJECTION

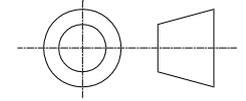

DRILL  $\phi 2.1$  THROUGH C-BORE  $\phi 4.0 \times 2$  DEEP

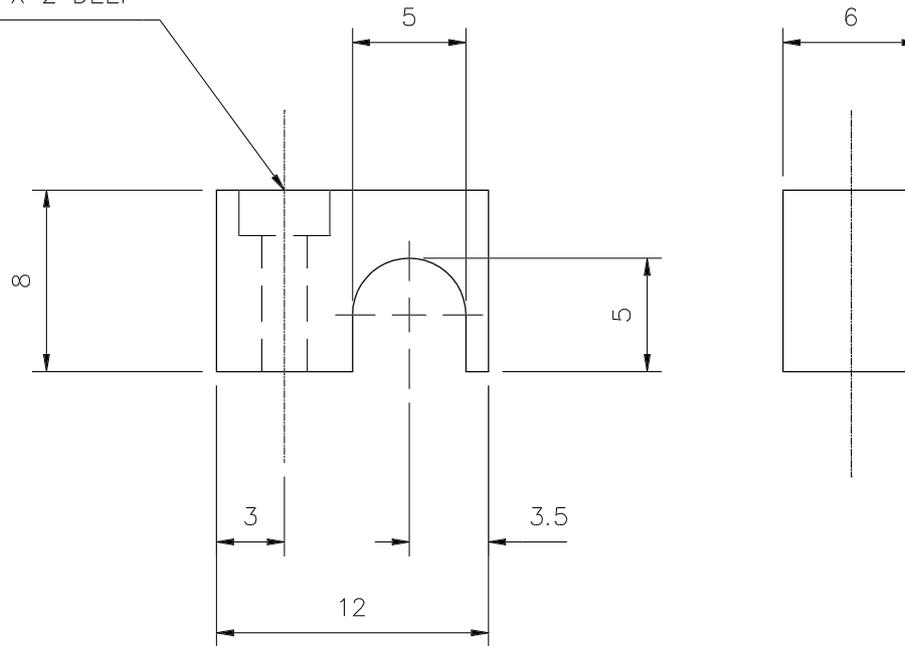

DRG. TITLE:		<b>CABLE CLAMP</b>	
SCALES:		<b>4:1</b>	ASTRONOMICAL INSTRUMENTATION GROUP DURHAM UNIVERSITY, PHYSICS DEPARTMENT SCIENCE LABS, SOUTH ROAD, DURHAM, DH1 3LE TEL. (091) 374 2107 & 2108
DRG. TYPE:		PARTS	
DRAWN BY:		G.D	
DATE:		19/01/93	
DRAWING No.			DRG. SIZE <b>A3</b>
REV.			<b>A</b>

ALL DIMENSIONS IN MM UNLESS OTHERWISE STATED			
IMPLIED TOLERANCES			
X (OVER 100) $\pm 0.20$			
X (UP TO 100) $\pm 0.1$			
X.X $\pm 0.10$			
X.XX $\pm 0.05$			
Material:		<b>AL ALLOY</b>	
Quantity:		6 OFF	
ISSUE	REVISION	DRN	DATE