



DO NOT SCALE

Third angle projection

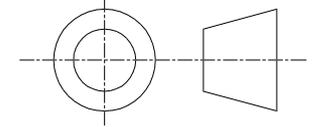

NOTES

- 1/ ROLLED EXECUTION MINIATURE BALL SCREW AS PER STEINMEYER CATOLOGUE PAGE 20.
- 2/ JOURNAL DIAMETERS, UNDERCUTS & CHAMFERS TO BE IDENTICAL TO CODE No 1530/4.16.470.527 G.
- 3/ TO BE SUPPLIED WITH SPRING LOADED DOUBLE NUTS IN HOUSING.
- 4/ QUANTITY REQUIRED ONE ONLY.

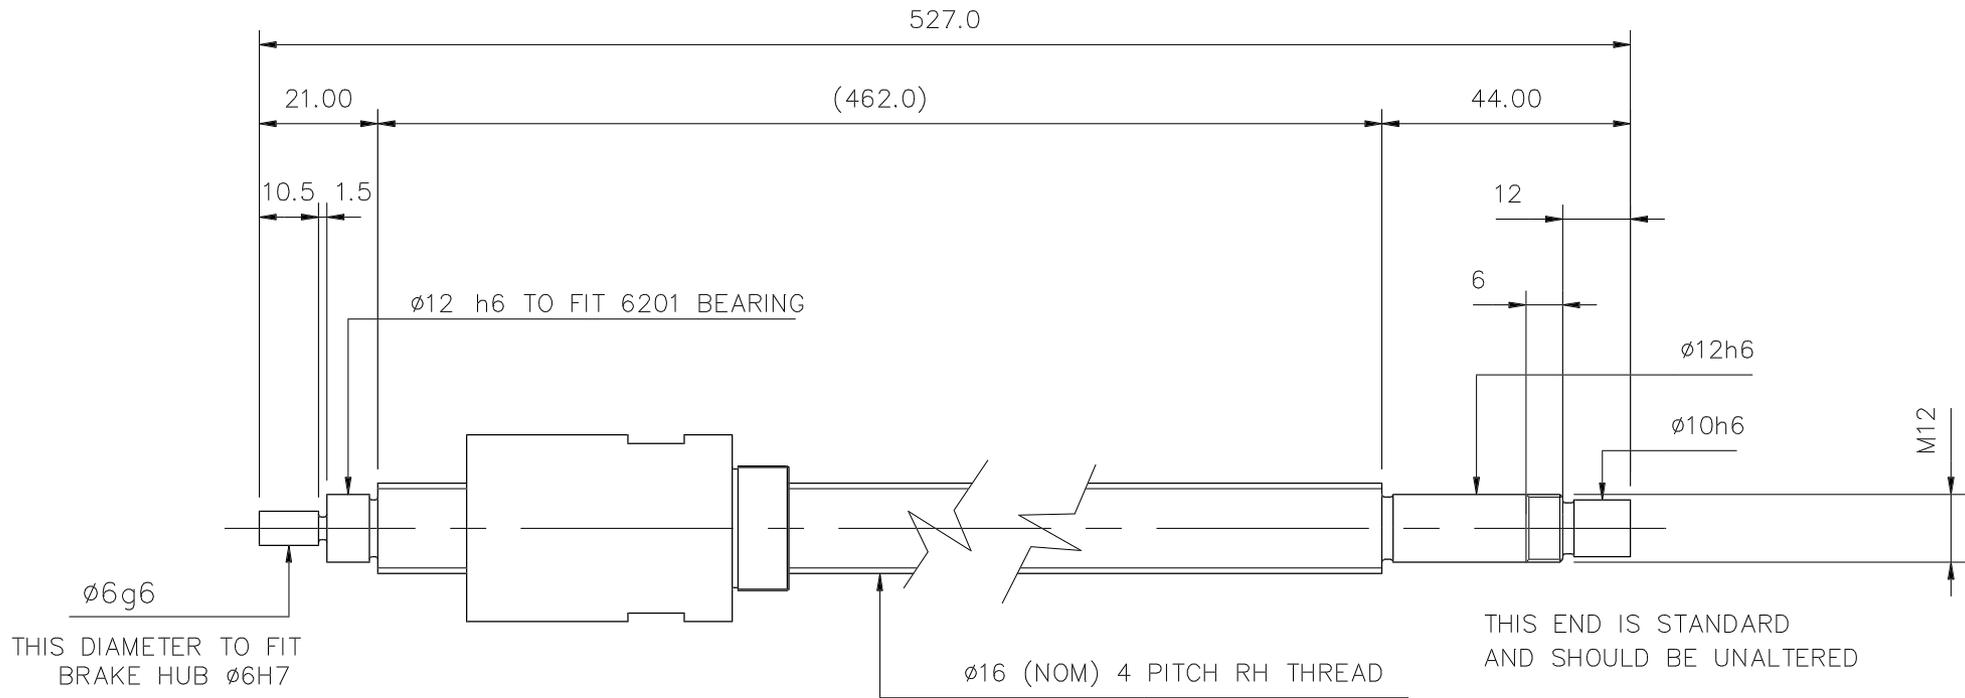

All dimensions in mm unless otherwise stated		TITLE $\phi 16 \times 526$ LG MINIATURE BALL SCREW	Drawn by: AJ / JW	Astronomical Instrumentation Group Durham University, Physics Dept, Science Labs, South Rd, Durham, DH1 3LE. Tel. (091) 374 2108
Implied Tolerances X ± 0.10 X.X ± 0.10 X.XX ± 0.025	Material:		Date: 03/05/91	
	Quantity: 1 off		Drawing # XAX-BS	