
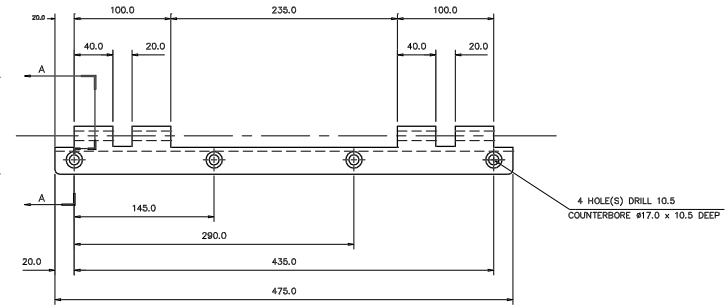


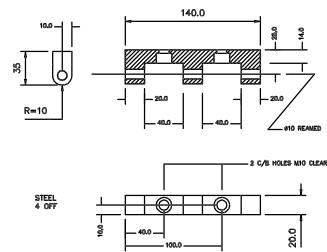

SECTION A-A
SCALE 1:1

4 HOLE(S) DRILL 10.5
COUNTERBORE #17.0 x 10.5 DEEP



MILD STEEL
Quantity: 2 OFF

14/1/93

AF2 LFT-02

DO NOT SCALE

THIRD ANGLE PROJECTION

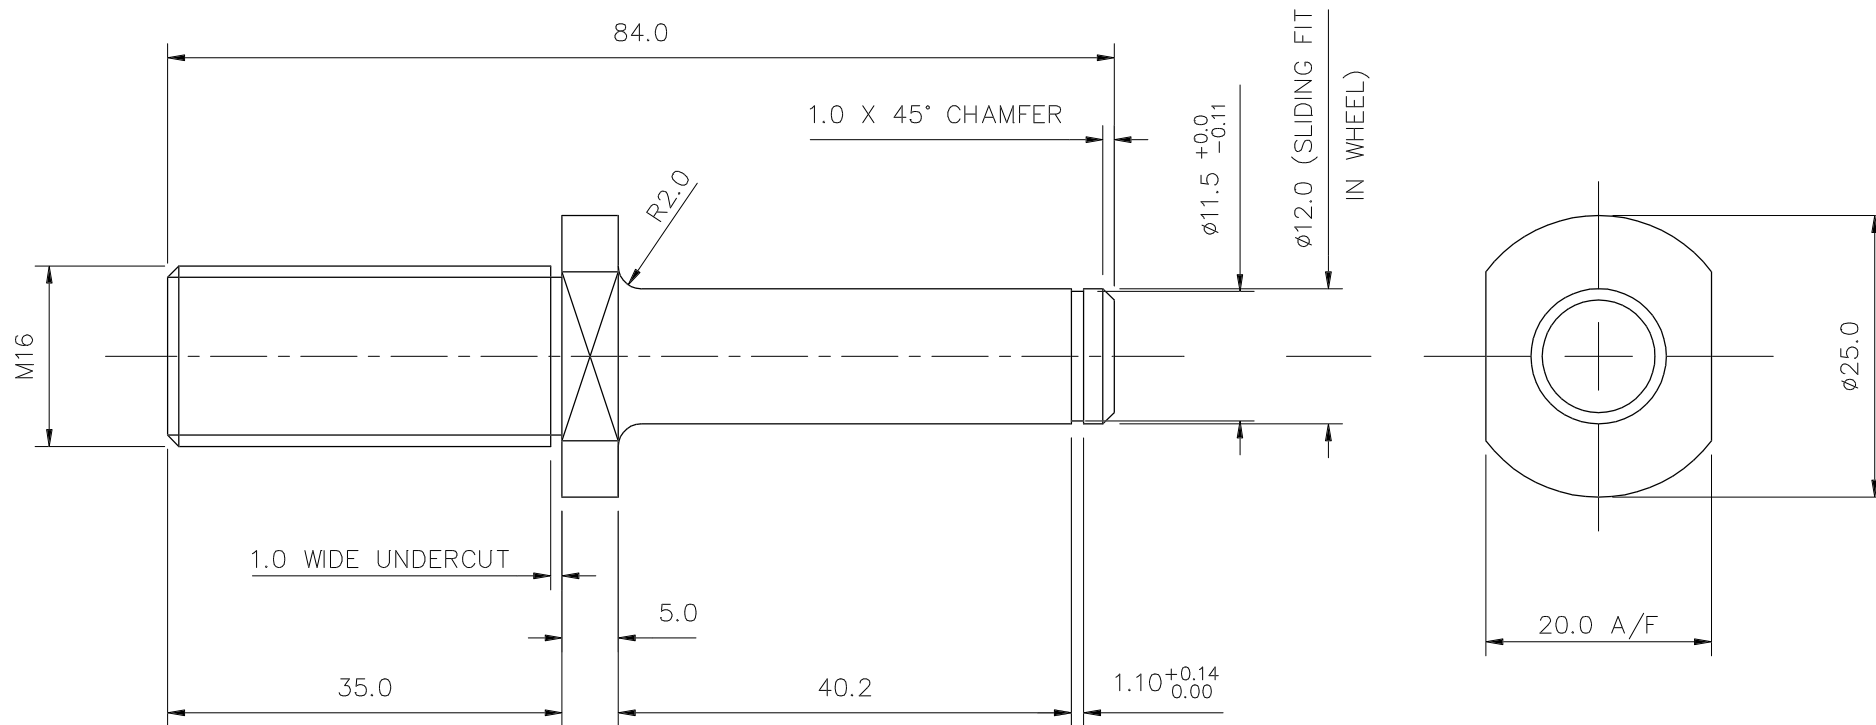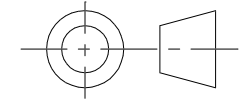

FINISH — MACHINE N7 ALL OVER

DRG. TITLE:

STUB AXLE

SCALES:

2:1

ASTRONOMICAL INSTRUMENTATION GROUP
DURHAM UNIVERSITY, PHYSICS DEPARTMENT
SCIENCE LABS, SOUTH ROAD, DURHAM, DH1 3LE
TEL. (091) 374 2107 & 2108

DRG. TYPE:

PARTS

DRAWN BY:

G.D

DATE

24/6/93

DRAWING No.

AF2\LFT-03

REV.

A

ALL DIMENSIONS IN MM UNLESS OTHERWISE STATED

IMPLIED TOLERANCES
X (OVER 100) ± 0.20
X (UP TO 100) ± 0.1
X.X ± 0.10
X.XX ± 0.05

Material:

MILD STEEL

Quantity: 2 OFF

ISSUE	REVISION	DRN	DATE

