
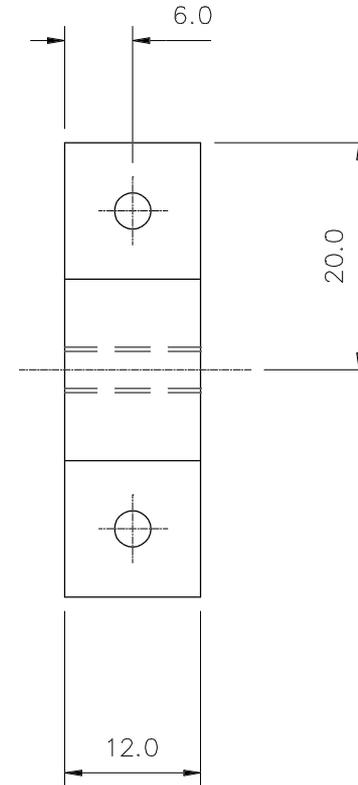
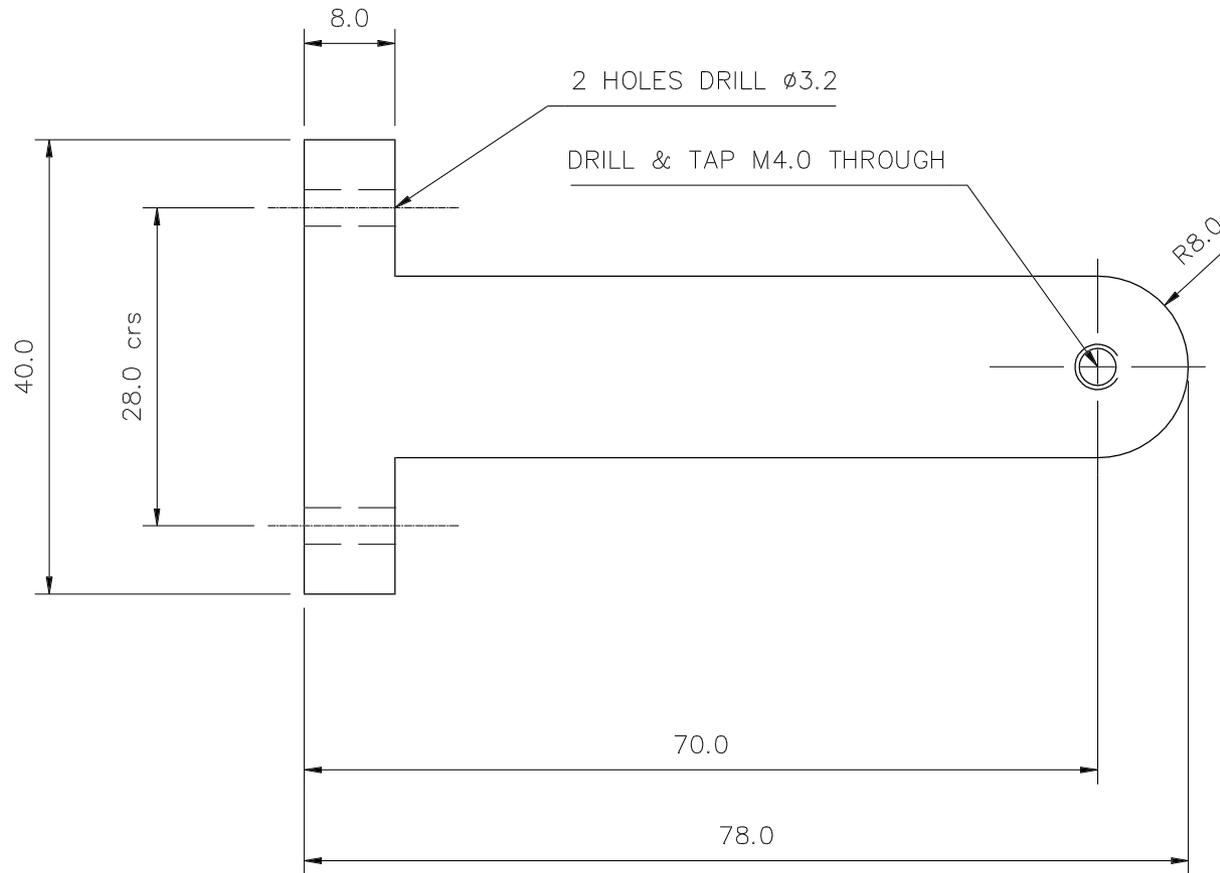


DO NOT SCALE

THIRD ANGLE PROJECTION

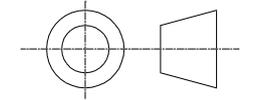

DRG. TITLE:		Y Axis CABLE CARRIER	
SCALES:		2:1	ASTRONOMICAL INSTRUMENTATION GROUP DURHAM UNIVERSITY, PHYSICS DEPARTMENT SCIENCE LABS, SOUTH ROAD, DURHAM, DH1 3LE TEL. (091) 374 2107 & 2108
DRG. TYPE:		PARTS	THIS DRAWING IS THE PROPERTY OF THE ASTRONOMICAL INSTRUMENTATION GROUP, DURHAM UNIVERSITY, PHYSICS DEPT. IT MUST NOT BE COPIED OR LENT WITHOUT THE CONSENT OF THE INSTRUMENTATION GROUP
DRAWN BY:		G.D	
DATE		19/09/93	DRG. SIZE A3
DRAWING No.			REV. A

ALL DIMENSIONS IN MM UNLESS OTHERWISE STATED			
IMPLIED TOLERANCES		Material:	
X (OVER 100) ±0.20		AL ALLOY	
X (UP TO 100) ±0.1		Quantity: 1 OFF	
X.X ±0.10			
X.XX ±0.05			
ISSUE	REVISION	DRN	DATE