


DRG NO.

BI/065

DO NOT SCALE

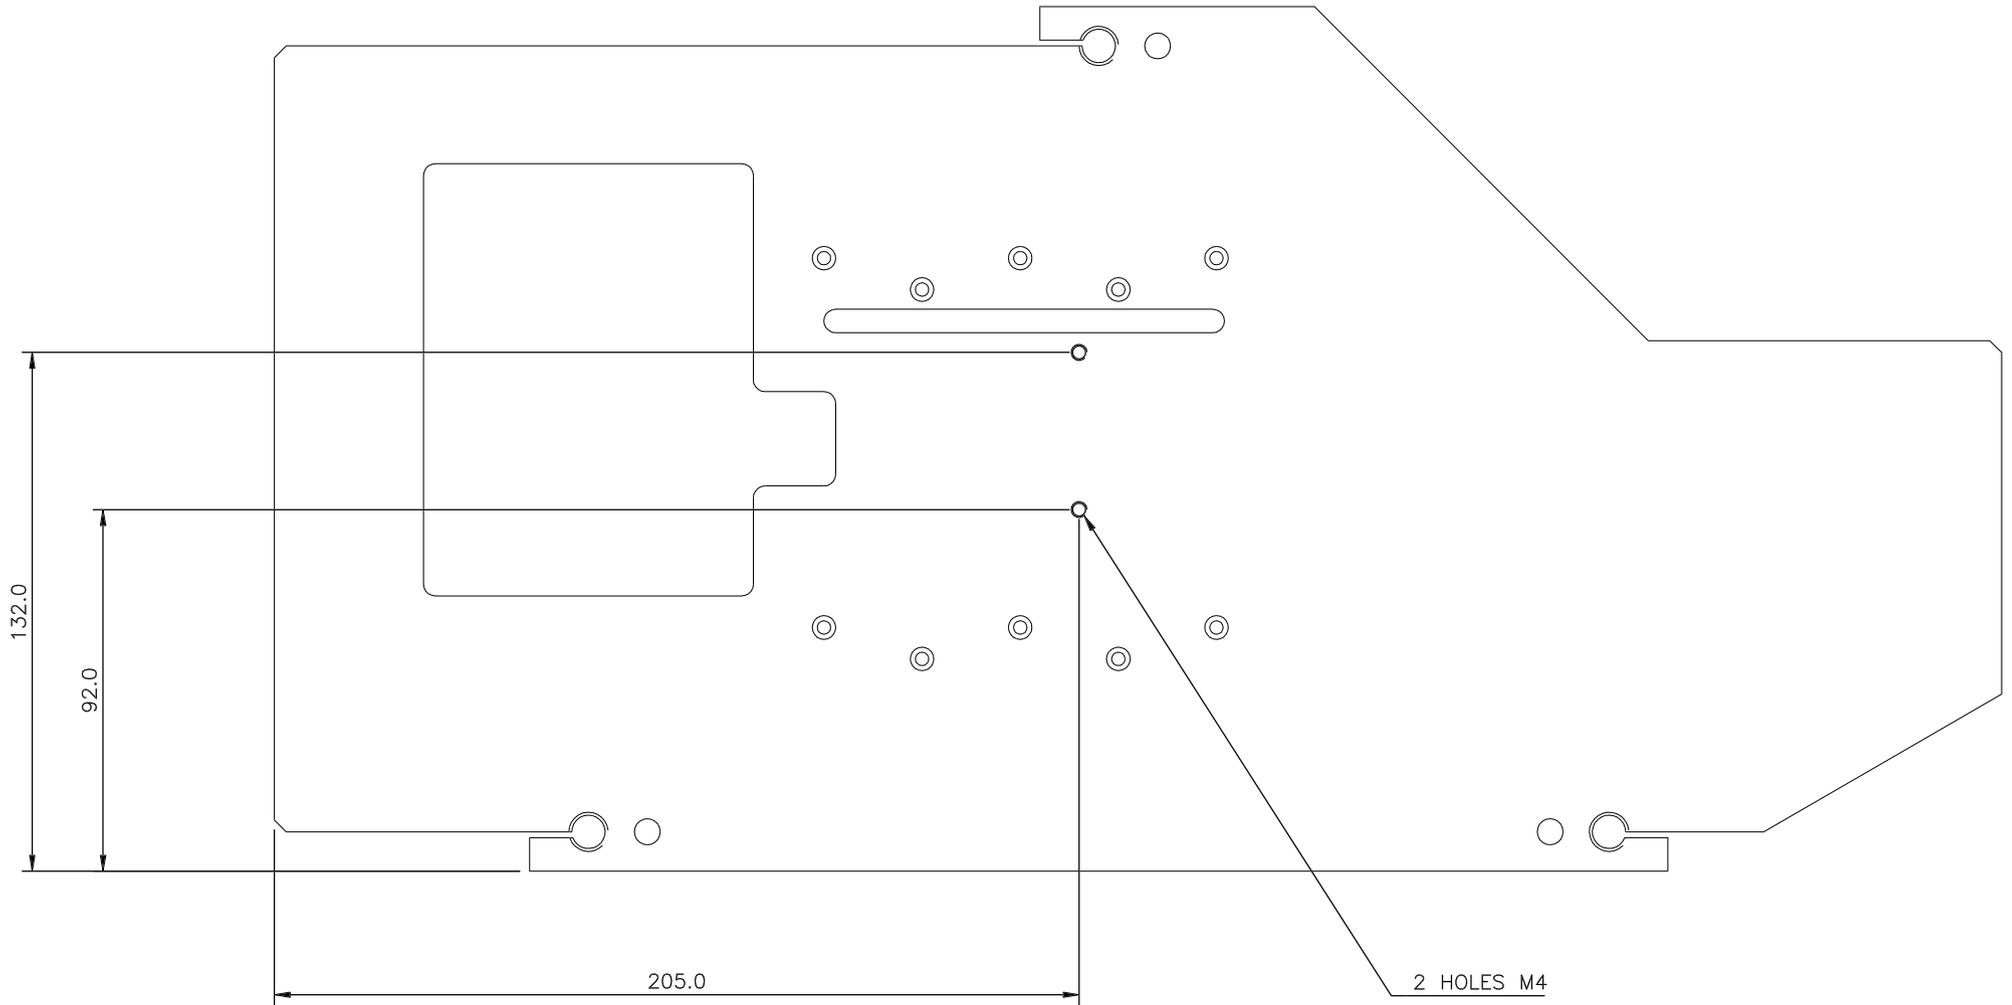


NOTE: DRAWING ONLY CONTAINS PARTIAL DETAILS FOR CLARITY

				TOLERANCES (UNLESS OTHERWISE STATED)	MATERIAL	THIRD ANGLE PROJECTION	DIMS IN mm	ORIGINAL SCALE 1:1	ORIGINAL SHEET SIZE A2		G.A. NO.			
				X ±	V/GK/002				TITLE		LOC'N.	BI	SHT.	1
				X.X ± 0.1	<del>FINISH</del>	NO. REQ'D PER ASS'Y	ROYAL GREENWICH OBSERVATORY				ANAMORPH MOUNTING PLATE MODS		DRG NO.	
1		14/05/96	PDJ	X.XX ±		1	MADINGLEY ROAD		ISIS POLARISATION UPGRADE		BI/065			
ISSUE	MOD. NO.	DATE	DRAWN BY	ANG. ±			CAMBRIDGE	CB3 0EZ						

DRG NO.  
BI/063

DO NOT SCALE  
REMOVE SHARP EDGES

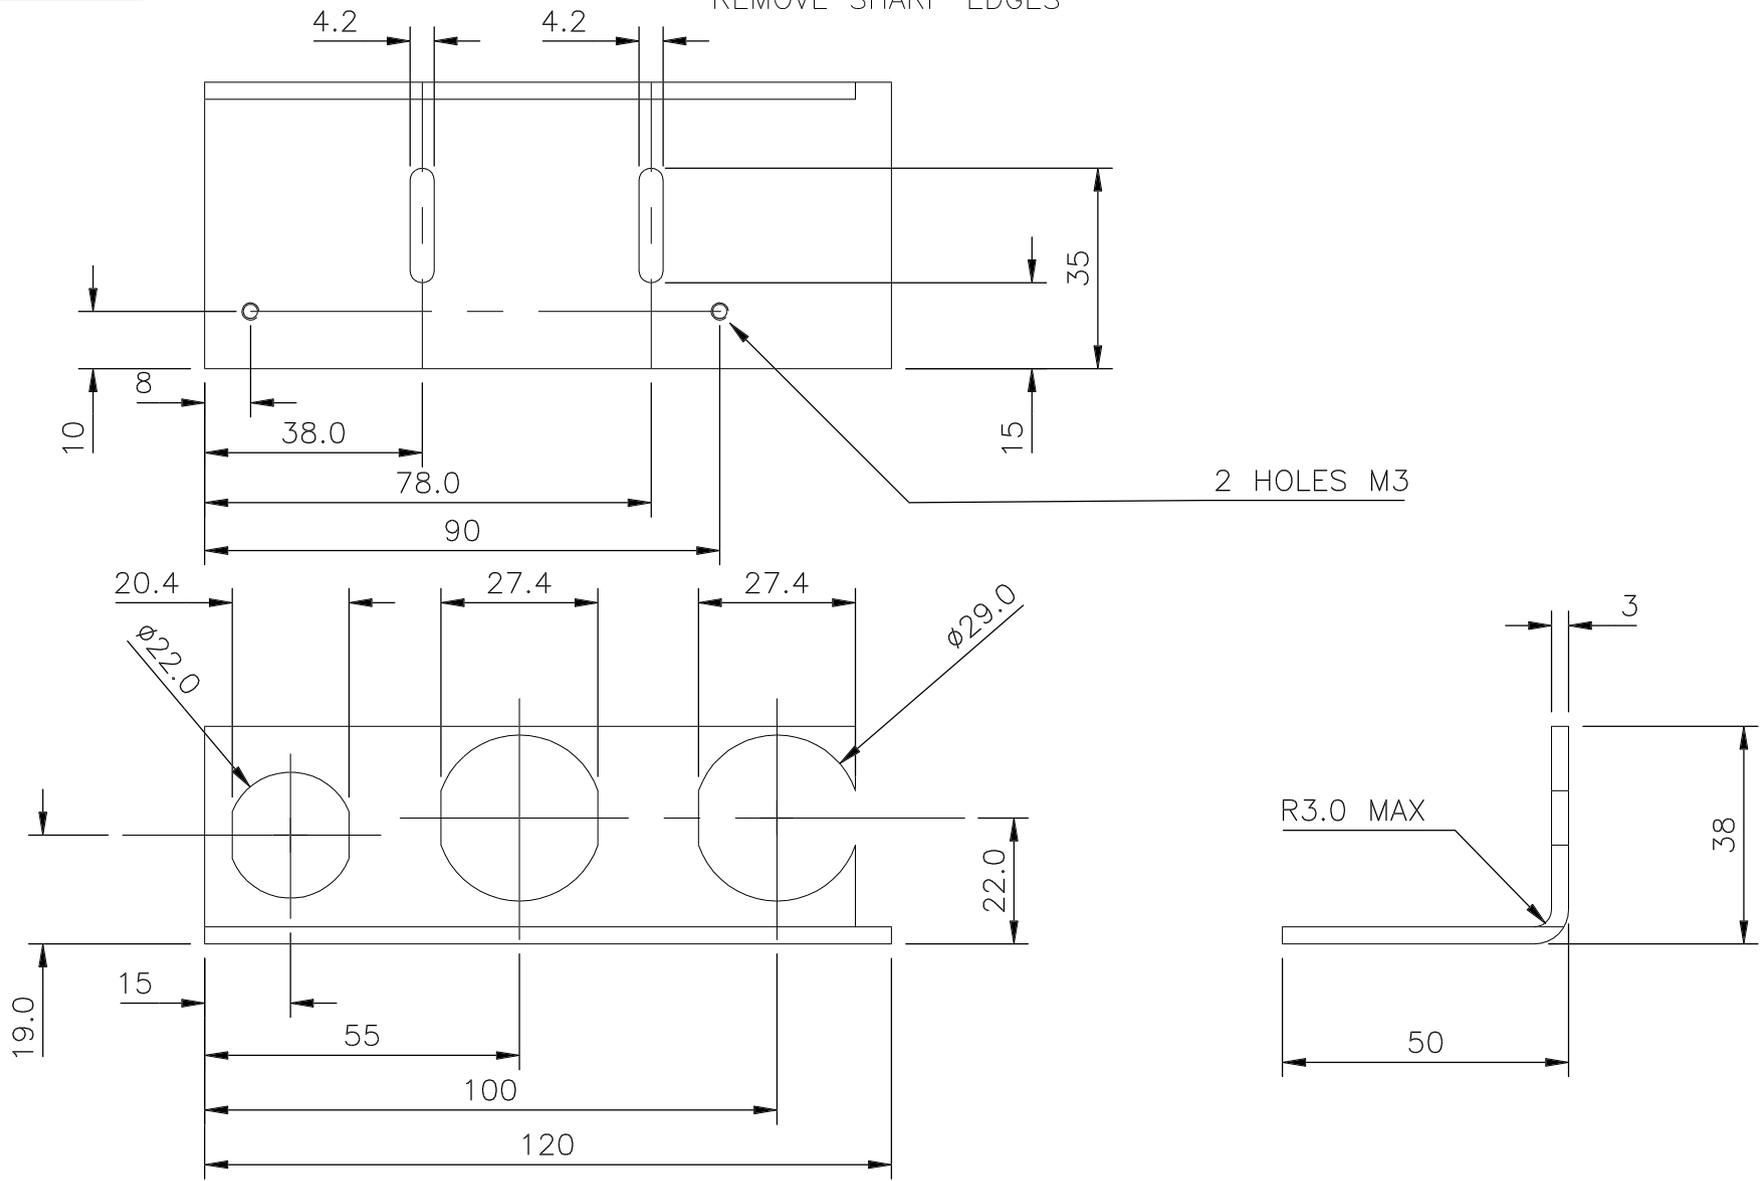


			TOLERANCES (UNLESS OTHERWISE STATED)	MATERIAL	THIRD ANGLE PROJECTION	DIMS IN mm	ORIGINAL SCALE 1:1	ORIGINAL SHEET SIZE A3	G.A. NO.	
			X ± 0.25	AL ALLOY		ROYAL GREENWICH OBSERVATORY	TITLE	TOP PLATE LEMO CONNECTOR BRACKET		
1	14/03/96	PDJ	X.X ± 0.1	FINISH	No. REQ'D	MADINGLEY ROAD	ISIS POLARISATION UPGRADE			
ISSUE	DATE	DRAWN	X.XX ±	CLEAN	1	CAMBRIDGE CB3 0EZ	DRG NO.	BI/063	SHT. 1	LOC'N BI
			ANG. ±							



HOLE	X CO-ORDINATE	Y CO-ORDINATE	HOLE DETAILS
1	206.10	526.41	Ø4.5 CBORE
2	211.27	507.09	
3	37.16	187.12	
4	17.84	181.95	M2.5
5	62.73	135.00	
6	74.69	135.00	
7	107.81	155.00	
8	119.86	155.00	Ø3.4 CBORE
9	41.25	416.40	
10	38.62	405.75	Ø6.0 X 3DP
11	285.12	529.75	
12	315.12	521.71	M4
13	315.12	424.00	
14	285.12	424.00	

NOTE. HOLE 4 IS CENTERED ON AN EXISTING HOLE WHICH NEEDS OPENING OUT

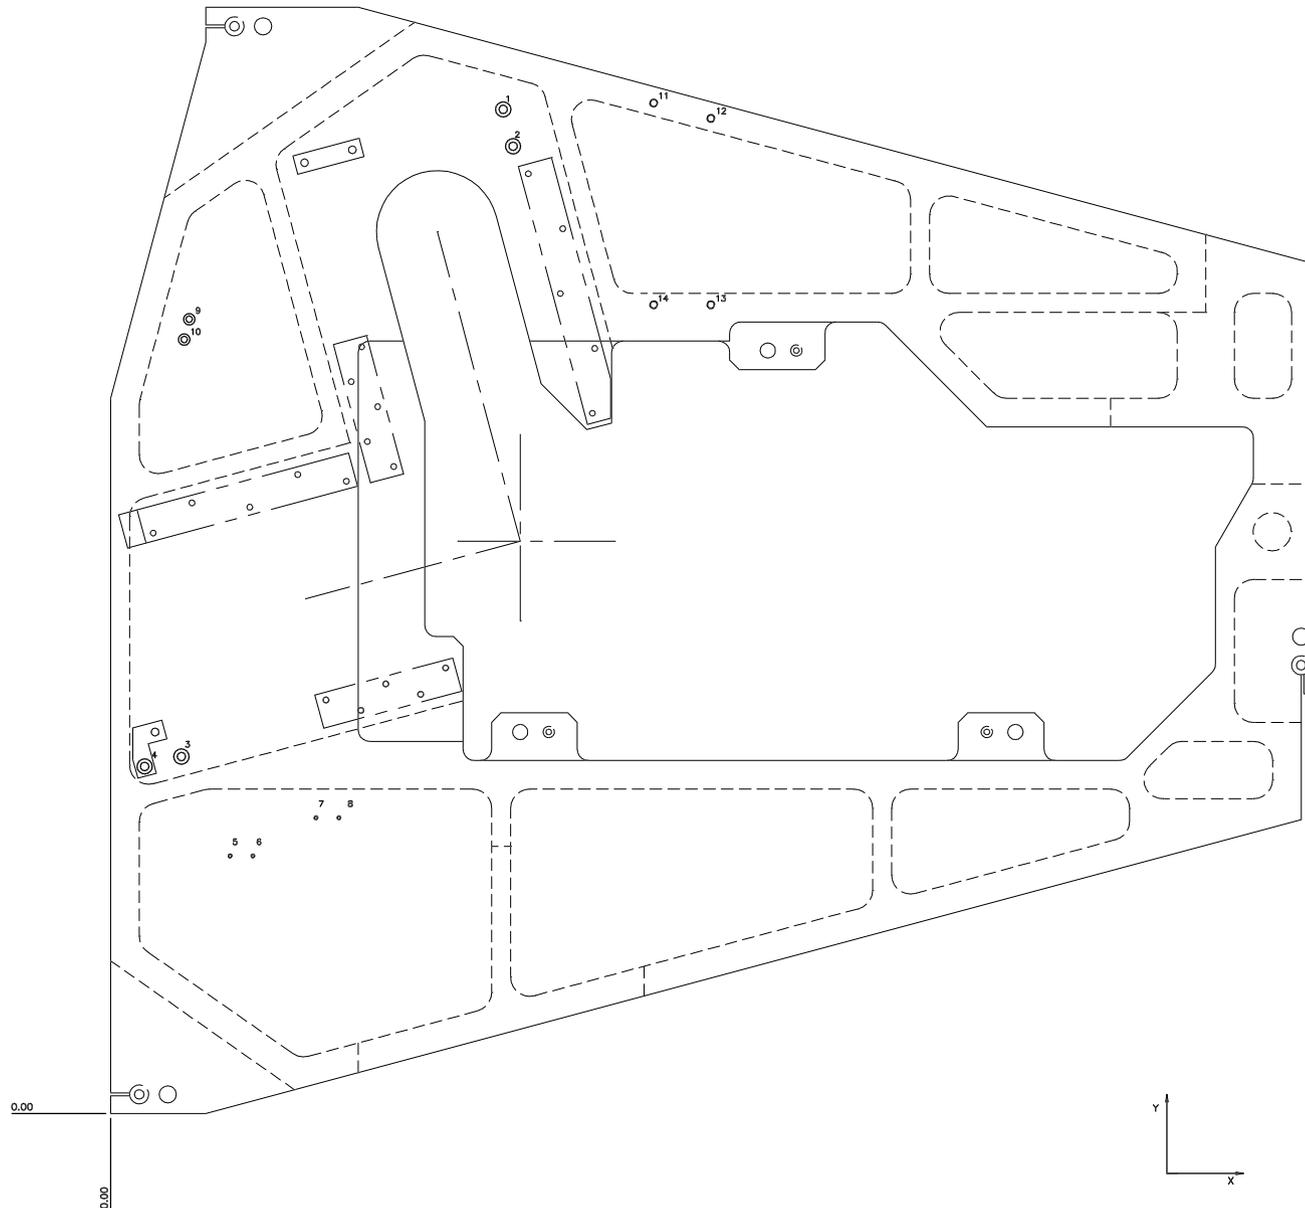

ISSUE	MOD NO.	DATE	DRAWN BY	ISSUE	MOD NO.	DATE	DRAWN BY
				1		01/02/96	PDJ

TOLERANCES (UNLESS OTHERWISE STATED)  
 X ±  
 XX ±  
 XXX ± 0.1  
 ANG. ±

MATERIAL  
 FINISH  
 THIRD ANGLE PROJECTION  
 NO. REO'D PER ASS'Y

DIMS IN mm ORIGINAL SCALE 1:1  
 ROYAL GREENWICH OBSERVATORY  
 MADINGLEY ROAD  
 CAMBRIDGE CB3 0EZ



TITLE  
 ISIS MOUNTING PLATE MODIFICATIONS  
 ISIS POLARISATION UPGRADE

ORIGINAL SHEET SIZE A0

G.A. NO.	LOC'N.
DRG. NO.	BI
	SHT. NO. 1

DRG NO.  
BI/066



DO NOT SCALE  
REMOVE SHARP EDGES

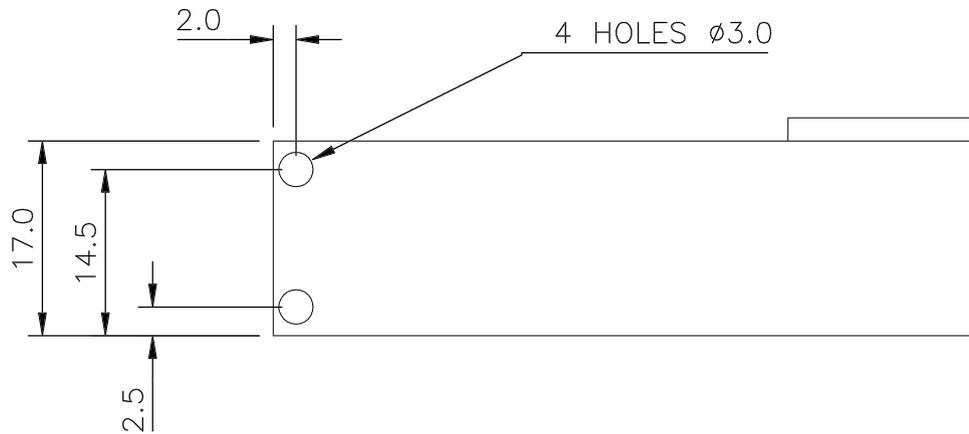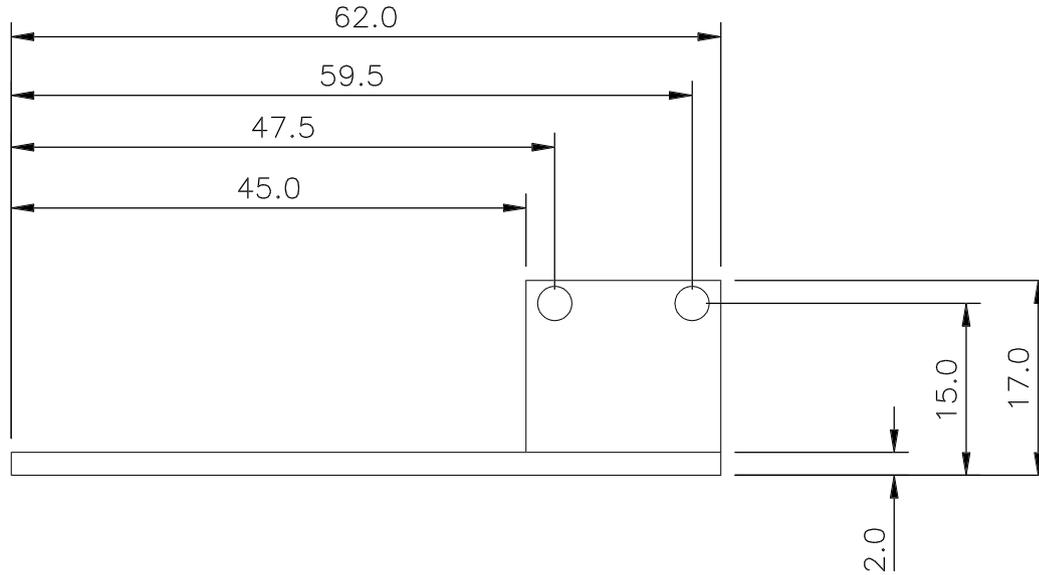

			TOLERANCES (UNLESS OTHERWISE STATED)	MATERIAL	THIRD ANGLE PROJECTION	DIMS IN mm	ORIGINAL SCALE 2:1	ORIGINAL SHEET SIZE A3	G.A. NO.	
			X ± 0.25	ST. ST.		ROYAL GREENWICH OBSERVATORY	TITLE	SOLENOID MOUNTING BRACKET		
1	20/06/96	PDJ	X.X ± 0.1	FINISH	No. REQ'D	MADINGLEY ROAD	ISIS POLARISATION UPGRADE			
ISSUE	DATE	DRAWN	X.XX ±	BLACK	1	CAMBRIDGE CB3 0EZ	DRG NO.	BI/066	SHT. 1	LOC'N BI
			ANG. ±							

DRG NO.  
BI/067

DO NOT SCALE  
REMOVE SHARP EDGES

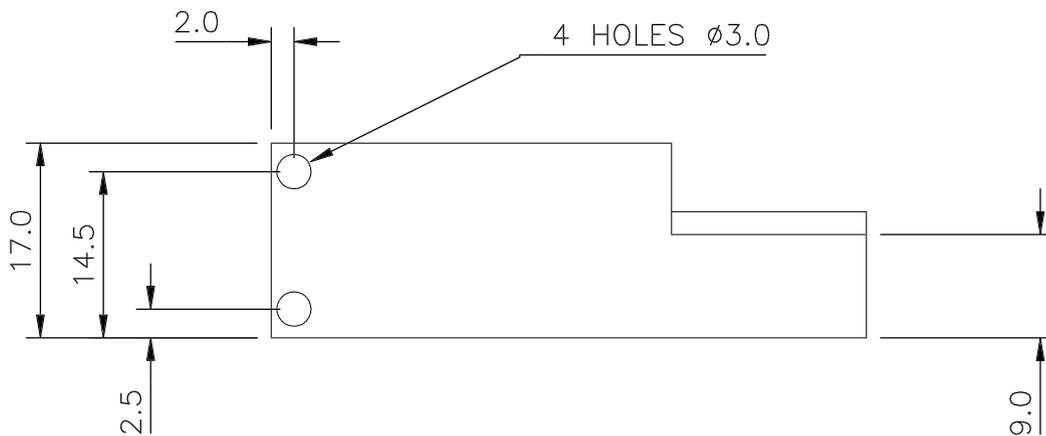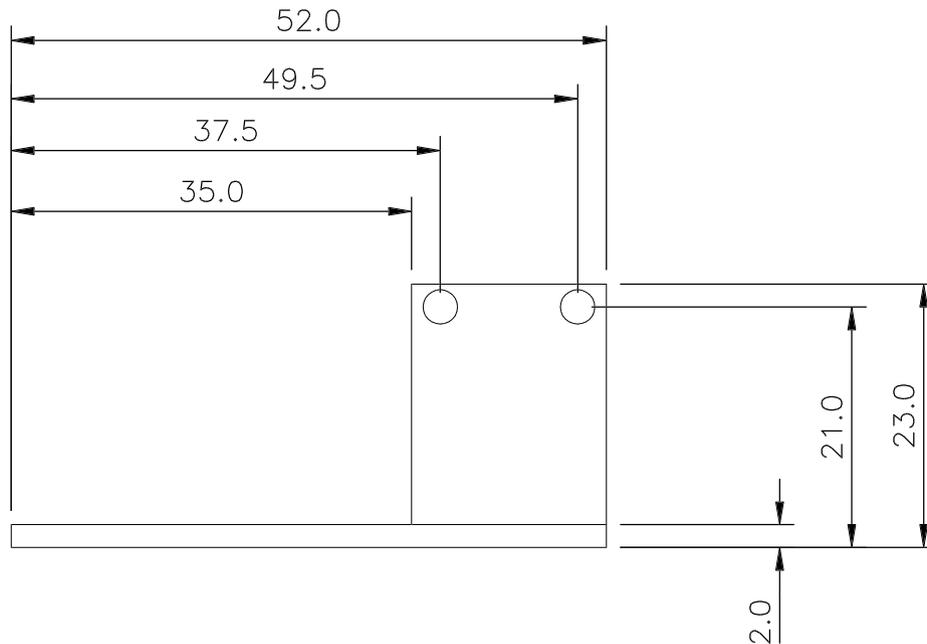

			TOLERANCES (UNLESS OTHERWISE STATED)	MATERIAL	THIRD ANGLE PROJECTION	DIMS IN mm	ORIGINAL SCALE 2:1	ORIGINAL SHEET SIZE A3	G.A. NO.	
			X ± 0.25	ST. ST.		ROYAL GREENWICH OBSERVATORY	TITLE	SOLENOID MOUNTING BRACKET		
1	20/06/96	PDJ	X.X ± 0.1	FINISH	No. REQ'D	MADINGLEY ROAD	ISIS POLARISATION UPGRADE			
ISSUE	DATE	DRAWN	X.XX ±	BLACK	1	CAMBRIDGE CB3 0EZ	DRG NO.	BI/067	SHT. 1	LOC'N BI
			ANG. ±							