


351		TITLE	
TOP SLIDE			
MATERIAL	SCALE	TOLERANCES	
ALUM & ALLOY	FULL	x ± 0.1	
FINISH	NO REQ PER UNIT	XX ± 0.05	
MAT IN HOUSE	L	XXX	
G.A. No.	DRAWING No.		
	R.G.O. W/GB/351		

352		TITLE	
LOWER SLIDE			
MATERIAL	SCALE	TOLERANCES	
ALUM & ALLOY	FULL	x ± 0.1	
FINISH	NO REQ PER UNIT	XX ± 0.05	
MAT IN HOUSE	L	XXX	
G.A. No.	DRAWING No.		
	R.G.O. W/GB/352		

Tolerances (Unless otherwise stated)										Material		Dimns in m.m.		Scale		THIRD ANGLE PROJECTION		G.A. No.	
X ±										Finish		R.G.O. W/GB/351		RDYAL GREENWICH OBSERVATORY, HERSTMONCEUX CASTLE, HAILSHAM		Title		Drawing No.	
XX ±														SUSSEX.		ISIS - DETAILS		W/GB/351	
XXX ±																		352	
Issue	Mod. No.	Date	Drawn By	Issue	Mod. No.	Date	Drawn By	Issue	Mod. No.	Date	Drawn By	Used on	Drg. No.	No. Req	Used on				

Drawing No.
W/GOB/350

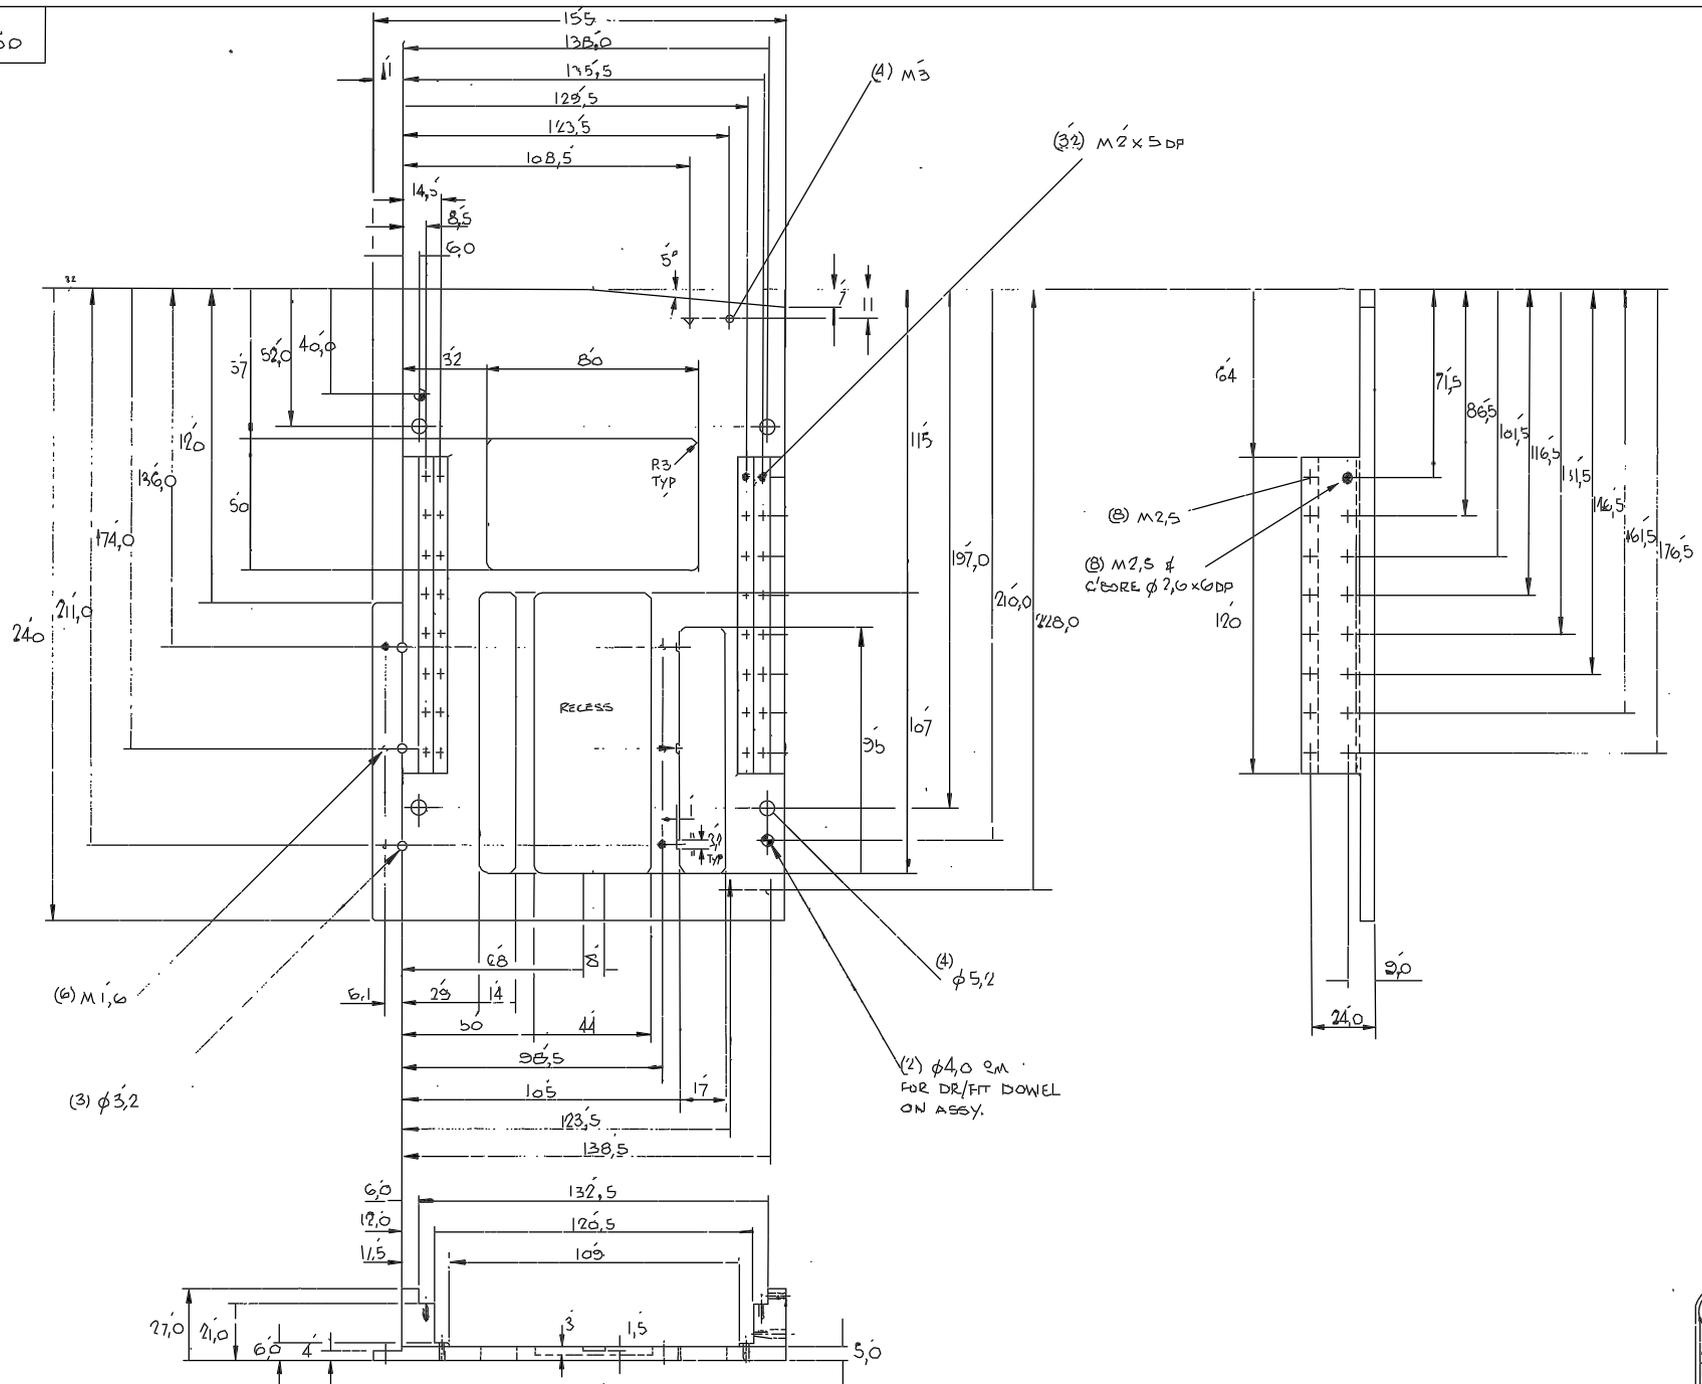

350		TITLE BASE	
MATERIAL ALUM ³ CASTING	SCALE FULL	TOLERANCES x ±0.1	
FINISH MATT BUKP/POUSE	NO REQ. PER UNIT 1	xx ±0.05	
DR. No.	DRAWING No.		
R.G.O.			

Tolerances (Unless otherwise stated)						Material		Dimms in m.m.		Scale		THIRD ANGLE PROJECTION		G.A. No.	
X ±						Finish		ROYAL GREENWICH OBSERVATORY, HERSTMONGELUX CASTLE, HAILSHAM		Scale		Title		Drawing No.	
XX ±						Drg. No.		No. Req.		THIRD ANGLE PROJECTION		1:1		W/GOB/350	
XXX ±						Used on						1:1			
Issue	Mod. No.	Date	Drawn By	Issue	Mod. No.	Date	Drawn By					1:1			