




Drawing No. 451
W/G/B/451

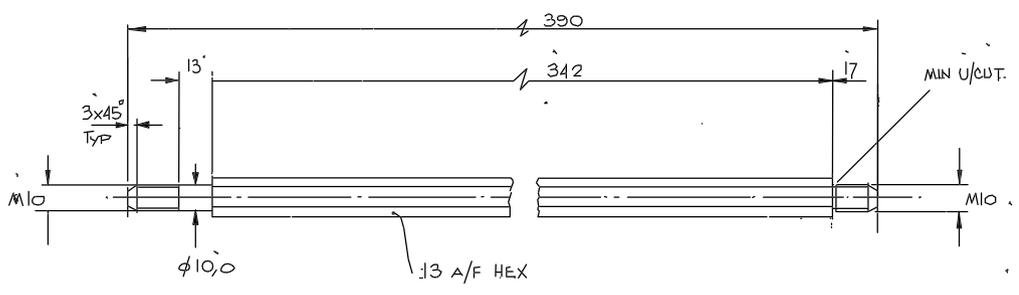


TITLE 451 POST		
MATERIAL MS HEX BAR	SCALE FULL	TOLERANCES X ±0.1 XX ±0.05
FINISH PAINT - RED	NO REQ. PER UNIT 3	XXX
G.A. No.	DRAWING No.	R.G.O. W/G/B/451

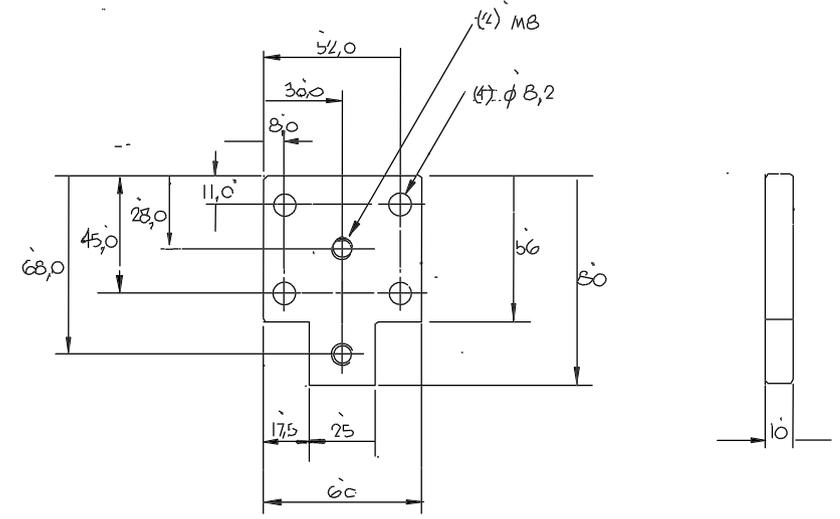

TITLE 452 PLATE		
MATERIAL BMS	SCALE FULL	TOLERANCES X ±0.1 XX ±0.05
FINISH	NO REQ. PER UNIT 1	XXX
G.A. No.	DRAWING No.	R.G.O. W/G/B/452

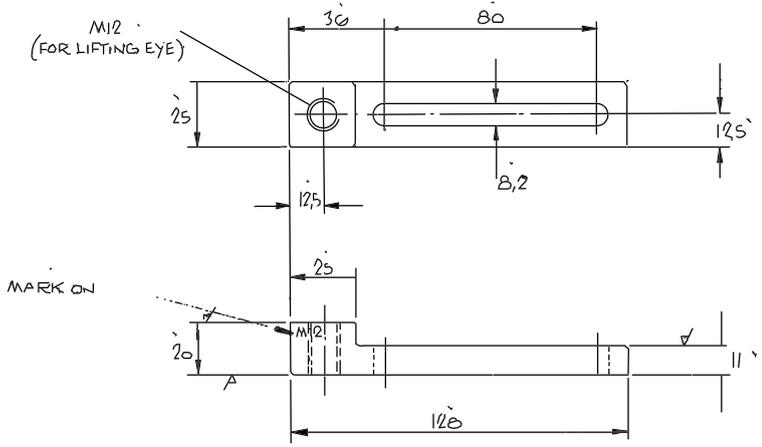



TITLE 453 BAR		
MATERIAL MS	SCALE FULL	TOLERANCES X ±0.1 XX ±0.05
FINISH	NO REQ. PER UNIT 1	XXX
G.A. No.	DRAWING No.	R.G.O. W/G/B/453

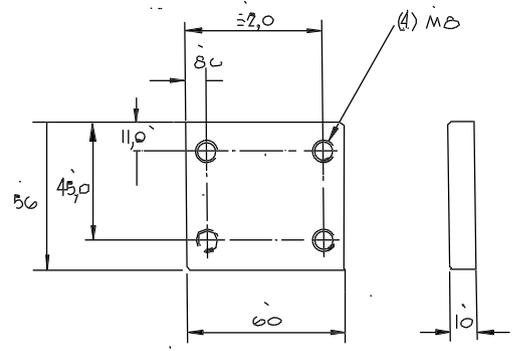

TITLE 454 PLATE		
MATERIAL MS	SCALE FULL	TOLERANCES X ±0.1 XX ±0.05
FINISH	NO REQ. PER UNIT 1	XXX
G.A. No.	DRAWING No.	R.G.O. W/G/B/454

Tolerances (Unless otherwise stated)										Material		Dim in mm		Scale		THIRD ANGLE PROJECTION		G.A. No.	
X ±										Finish		ROYAL GREENWICH OBSERVATORY, HERSTINGCEUX CASTLE, HAILSHAM		1:1		Title		Drawing No.	
XX ±										Used on		No. Req.		ISIS -		DETAILS		W/G/B/451	
XXX ±																		TO 154	
Issue	Mod. No.	Date	Drawn By	Issue	Mod. No.	Date	Drawn By	APR 85 PROMEC											

Drawing No.
W/G/O/1501

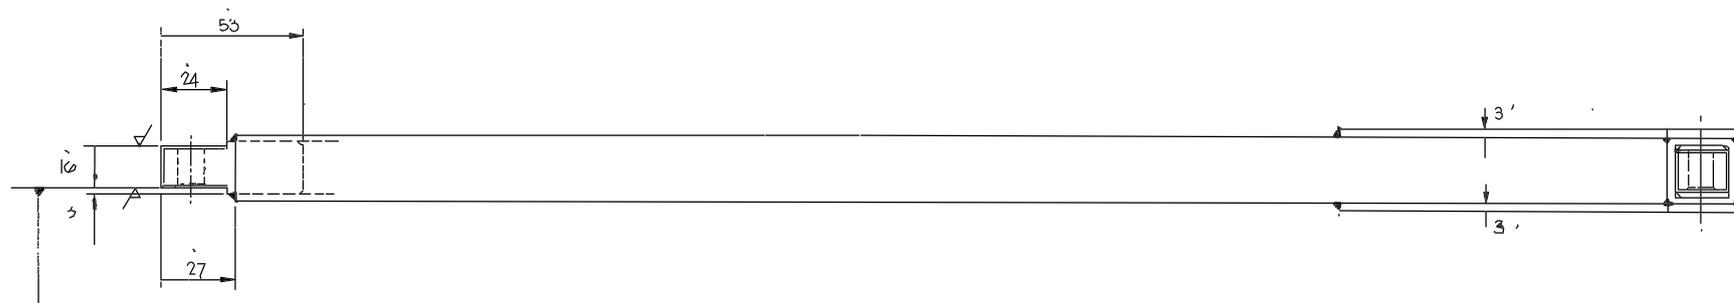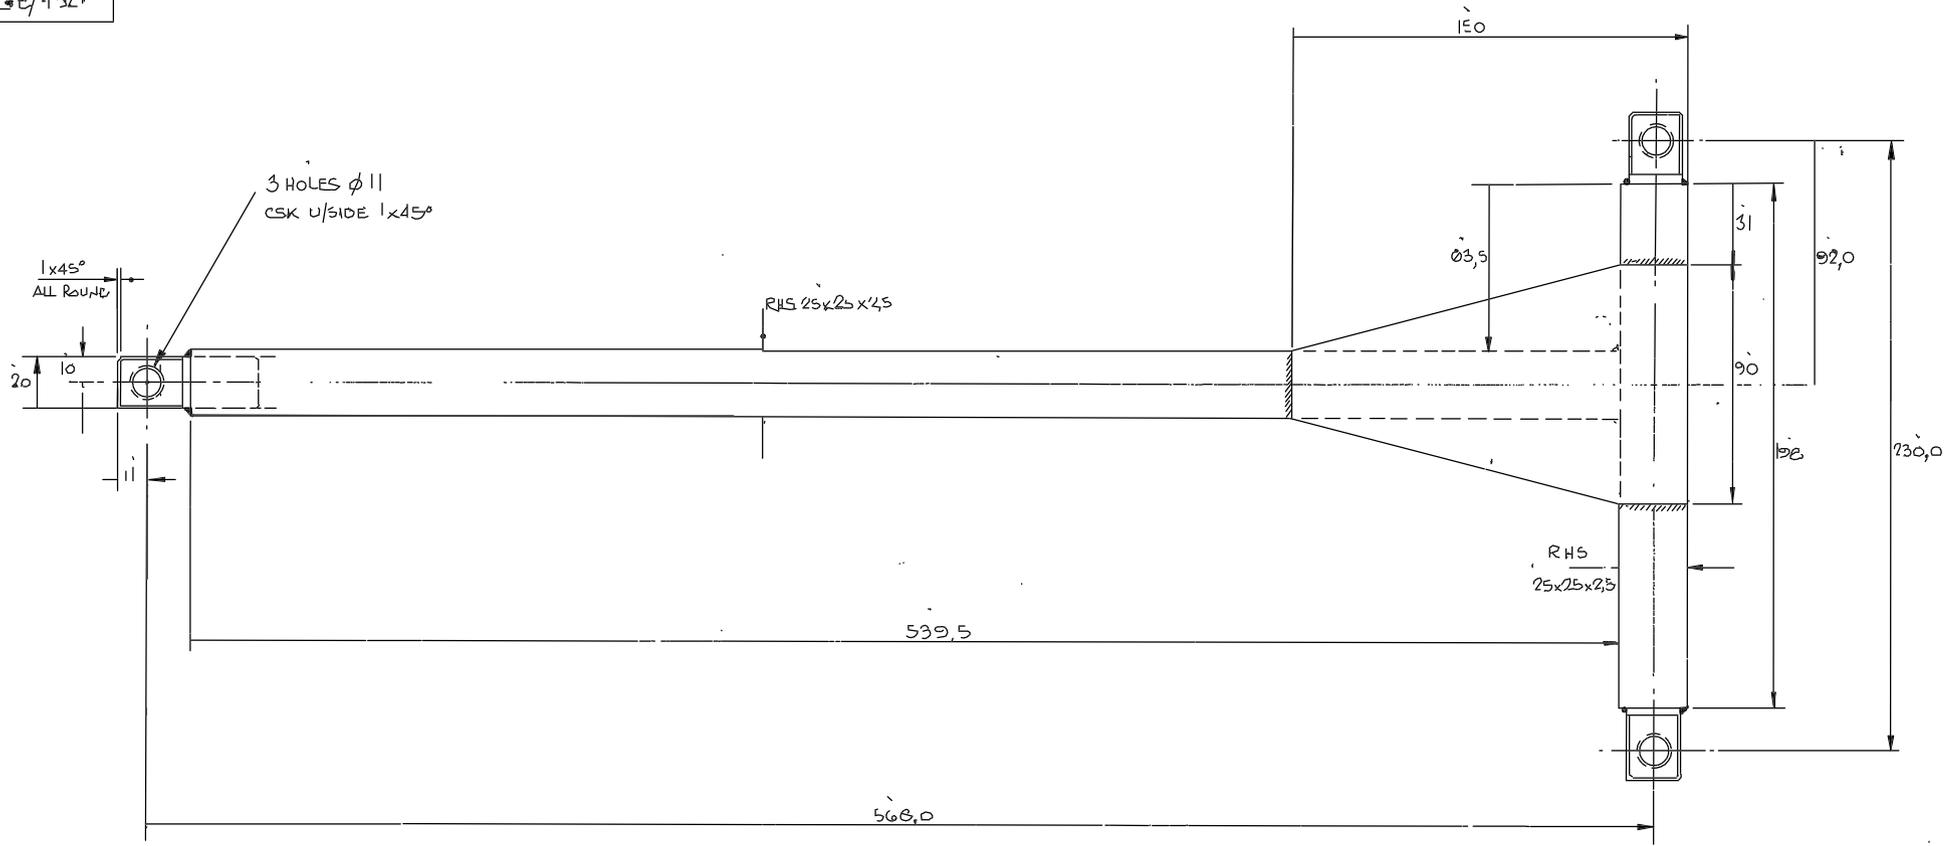

3 LUGS ON
SAME PLANE

WELD AT CONTINUOUS
STRESS RELIEVE & M/P 2/1

450		TITLE FRAME	
MATERIAL MS FAB	SCALE FULL	TOLERANCES x ±0.1	
FINISH PAINT RED	No REQS. PER UNIT 1	x.xx ±0.05	
G.A. No.	R.G.O.	DRAWING No.	

						Tolerances (Unless otherwise stated)		Material		Dimms in m.m		Scale		THIRD ANGLE PROJECTION		G.A. No.	
						X ±		Finish		ROYAL GREENWICH OBSERVATORY, HERSTMONCEUX CASTLE HAILSHAM		SUSSEX.		TITLE ISIS - DETAILS		Drawing No. W/G/O/1501	
Issue	Mod. No.	Date	Drawn By	Issue	Mod. No.	Date	Drawn By	Org. No.	No. Rev.	Used on							
							APR 05 PRO-REC										