


Drawing No.
W /BL/100

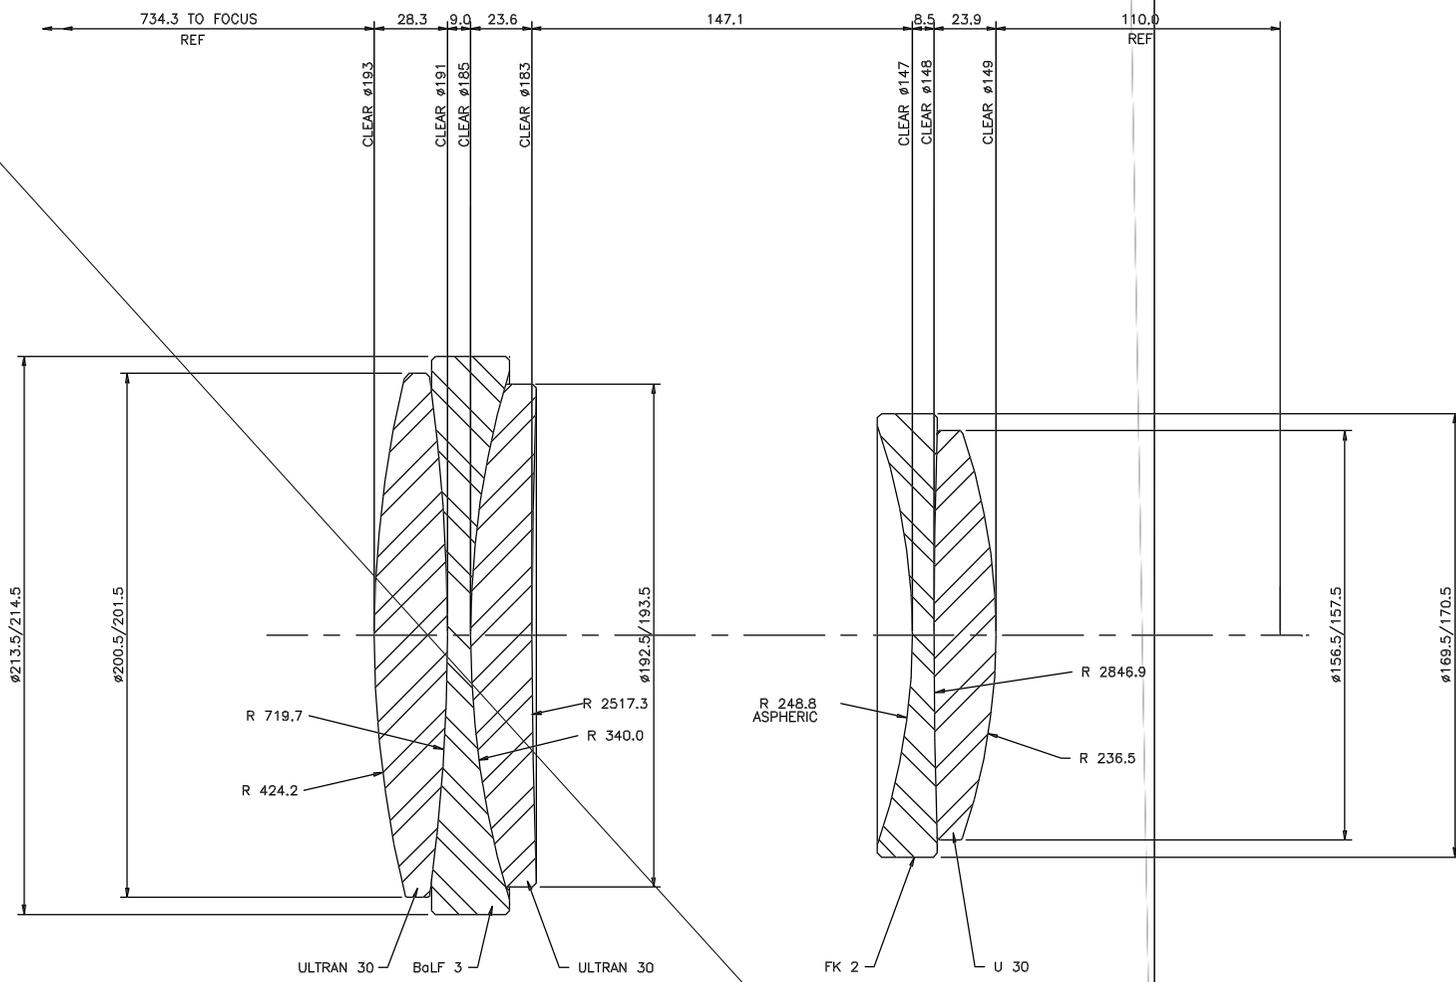

CURVATURE TOLERANCES
 CURVE DEPTH (SAG) CENTRE-TO-EDGE
 TO BE WITHIN ±0.01mm OF CALCULATION
 AXIAL THICKNESS ±0.1mm

Rev.	Mod.	No.	Date	Drawn by	Issue	Headline	Scale	Drawn by	Checked by	Tolerance (Unless otherwise stated)	Material	Dim's in mm	Scale
			JULY 91	PROMEC						X +/- X.X +/- X.XX +/- MM +/-			
											Finish	Drg.No.	No.Reg.

THIRD ANGLE PROJECTION
 ROYAL GREENWICH OBSERVATORY
 MADINGLEY ROAD
 GREENWICH
 TITLE
 WYFFOS COLLIMATOR OPTICS

TITLE		
MATERIAL SEE DRAWING	SCALE FULL	TOLERANCES X X.X X.XX
FINISH	NO. REQD. PER UNIT 2	
G.A. No. R.G.O.	DRAWING No. W/BL/100	

GA No. ISSUE 3
 Drawing No.
 W /BL/100

