



DRG NO.  
BL/1403

DO NOT SCALE

REMOVE ALL SHARP EDGES

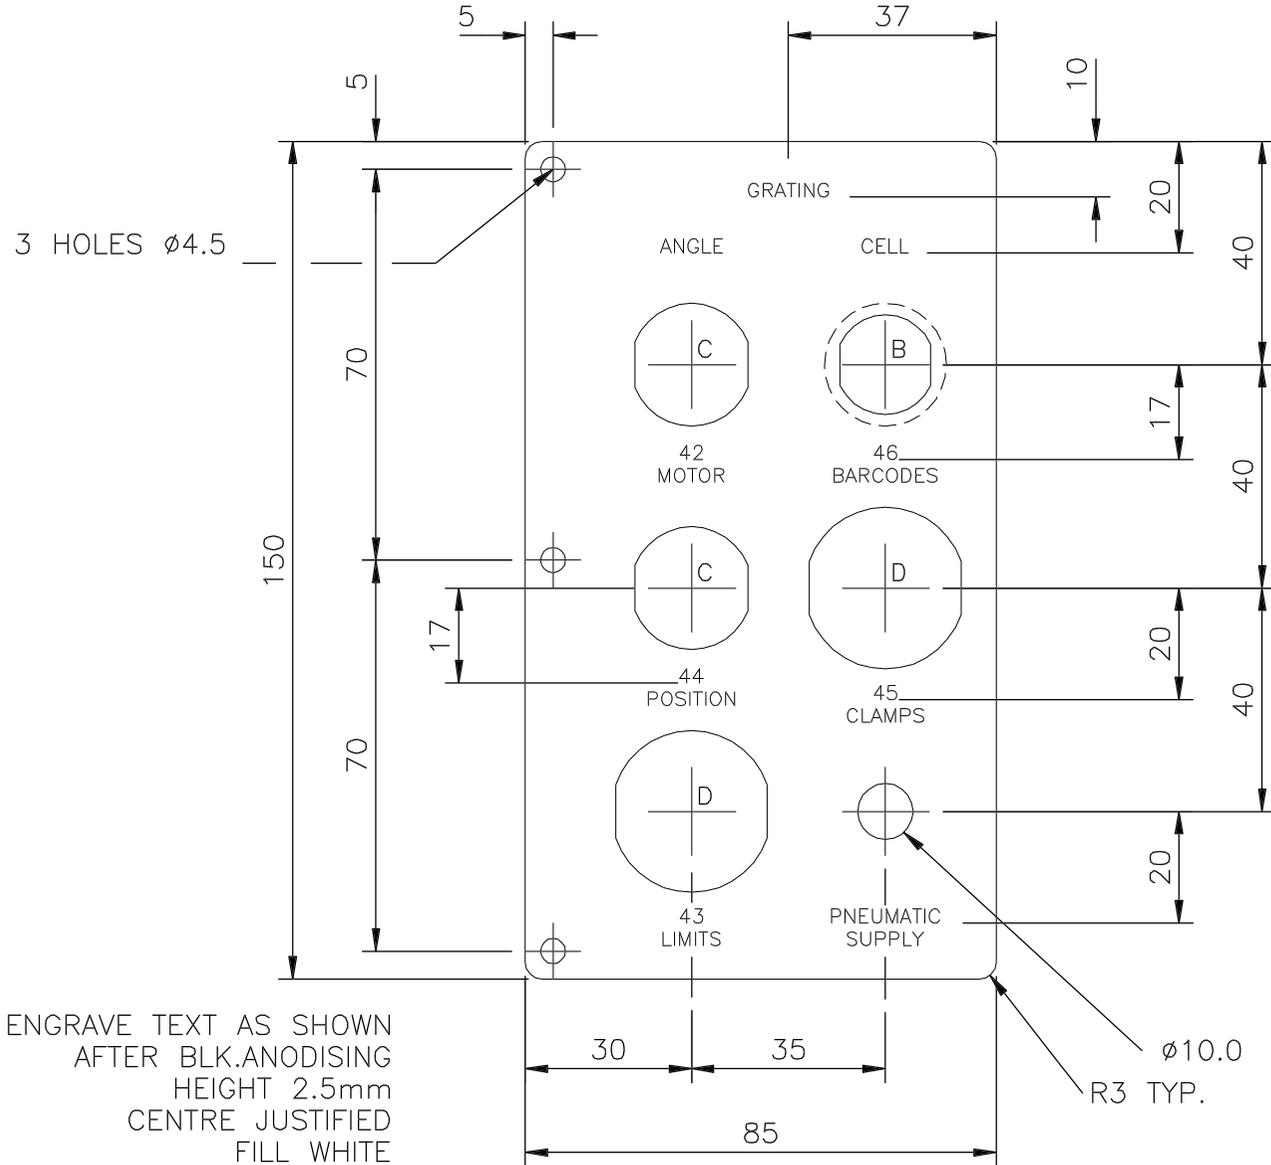

SOCKET DETAIL



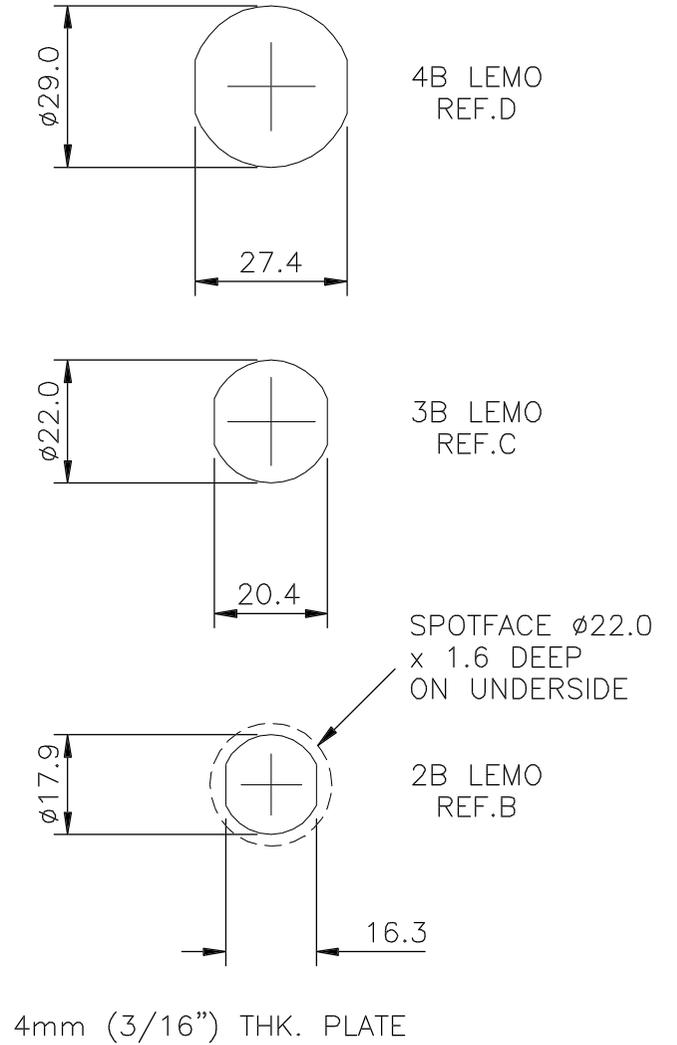


ENGRAVE TEXT AS SHOWN  
AFTER BLK.ANODISING  
HEIGHT 2.5mm  
CENTRE JUSTIFIED  
FILL WHITE

			TOLERANCES (UNLESS OTHERWISE STATED)	MATERIAL	THIRD ANGLE PROJECTION	DIMS IN mm	ORIGINAL SCALE 1:1	ORIGINAL SHEET SIZE A3	G.A. NO.	BL/1400		
			X ± 0.3	6082 AL.ALLOY		ROYAL GREENWICH OBSERVATORY	TITLE	4.2 WYFFOS - CONNECTOR BRACKET				
1	15/06/94	AJW	X.X ± 0.1	FINISH	No. REQ'D	MADINGLEY ROAD		GRATING				
ISSUE	DATE	DRAWN	ANG. ±	BLK.ANODISE	1 OFF	CAMBRIDGE CB3 0EZ	DRG NO.	BL/1403	SHT.	1	LOC'N	BL

DRG NO.  
BL/1401

DO NOT SCALE

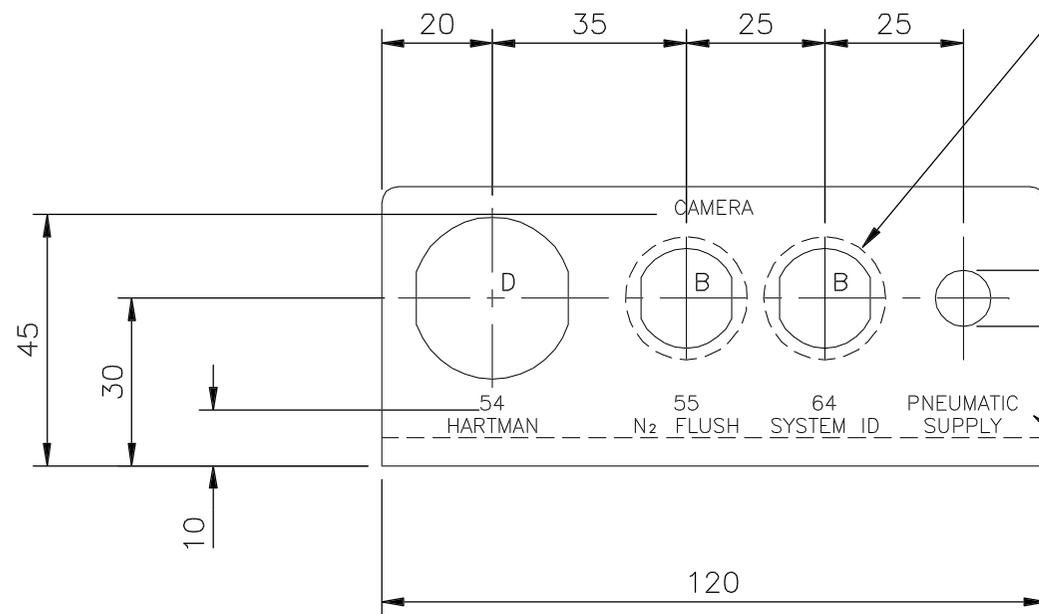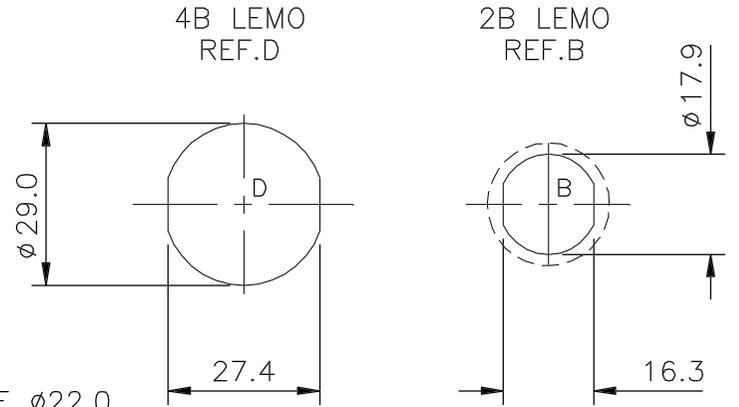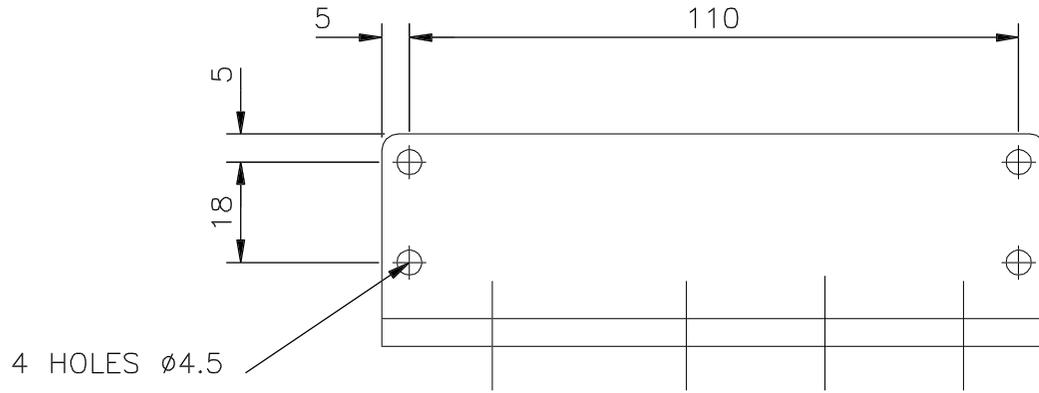


SPOTFACE  $\phi 22.0$   
x 1.6 DEEP  
ON UNDERSIDE

R3 TYP.

SOCKET DETAILS

ENGRAVE TEXT AS SHOWN  
AFTER BLK.ANODISING  
HEIGHT 2.5mm  
CENTRE JUSTIFIED  
FILL WHITE

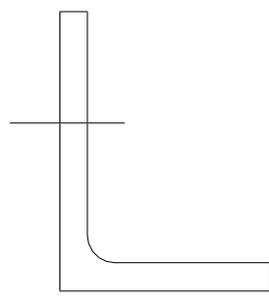


2" x 1 1/2" x 3/16" ANGLE

			TOLERANCES (UNLESS OTHERWISE STATED)	MATERIAL	THIRD ANGLE PROJECTION	DIMS IN mm	ORIGINAL SCALE 1:1	ORIGINAL SHEET SIZE A3	G.A. NO.	BL/1400		
			X $\pm$ 0.3	6082 AL.ALLOY		ROYAL GREENWICH OBSERVATORY TITLE			4.2 WYFFOS - CONNECTOR BRACKET CAMERA			
1	15/06/94	AJW	X.X $\pm$ 0.1	FINISH	No. REQ'D	MADINGLEY ROAD						
ISSUE	DATE	DRAWN	ANG. $\pm$	BLK.ANODISE	1 OFF	CAMBRIDGE CB3 0EZ			DRG NO.	BL/1401	SHT. 1	LOC'N BL


DRG NO.  
BL/1404

DO NOT SCALE

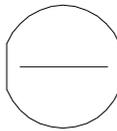

32  
MOTORS

35  
MOTOR

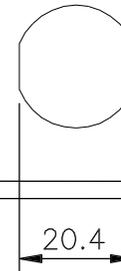

20.4

ENGRAVE TEXT AS

			TOLERANCES (UNLESS OTHERWISE STATED)	MATERIAL	THIRD ANGLE PROJECTION	DIMS IN mm	ORIGINAL SCALE 1:1	ORIGINAL SHEET SIZE A3	G.A. NO.	BL/1400
			X ±	6082 AL.ALLOY		ROYAL GREENWICH OBSERVATORY	TITLE	4.2 WYFFOS - CONNECTOR BRACKET		
1	17/06/94	AJW	X.X ±	FINISH	No. REQ'D	MADINGLEY ROAD		SLIT		
ISSUE	DATE	DRAWN	X.XX ±	BLK.ANODISE	1 OFF	CAMBRIDGE CB3 OEZ	DRG NO.	BL/1404	SHT.	1
			ANG. ±					LOC'N	BL	