
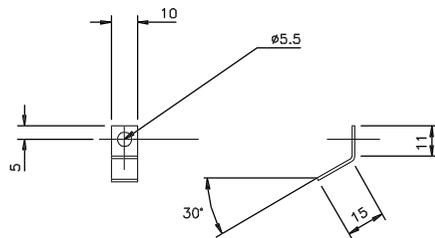
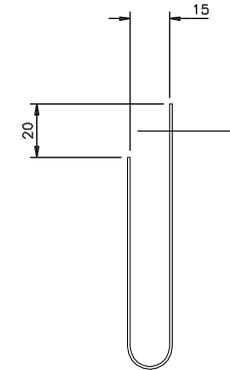


DO NOT SCALE

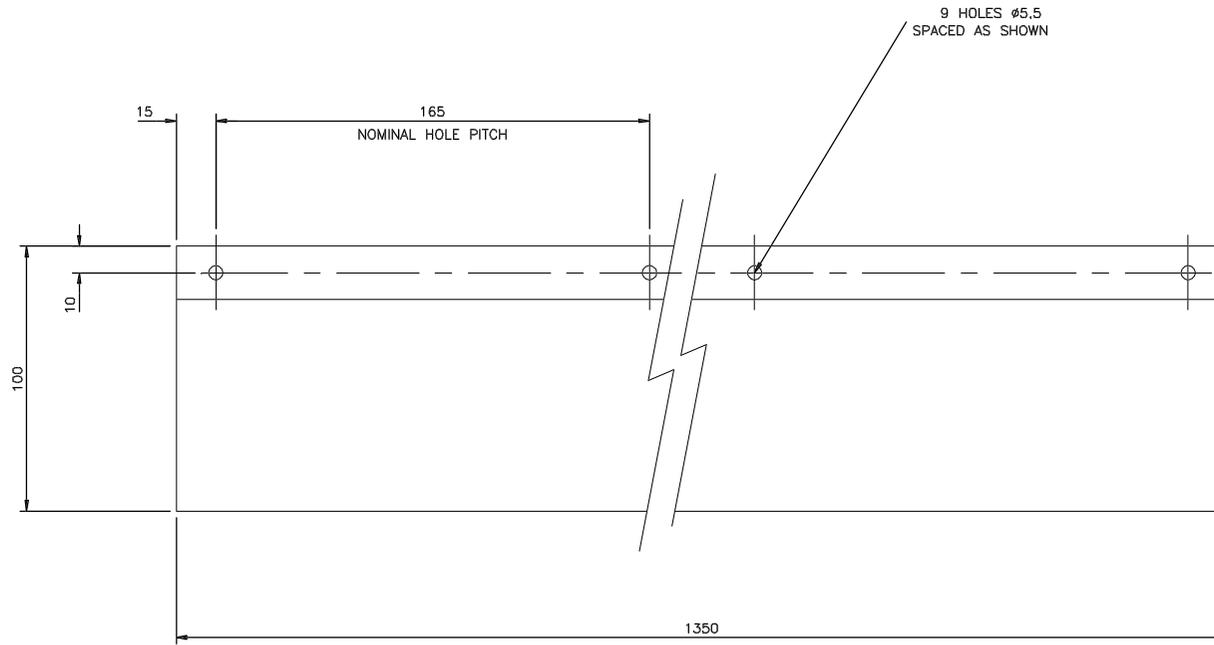

CABLE RETAINING CLIP
0.5mm BERYLLIUM COPPER
10 OFF

											TOLERANCES (UNLESS OTHERWISE STATED)		MATERIAL 1.6mm 6082 AL.ALLOY		THIRD ANGLE PROJECTION		DIMS IN mm ORIGINAL SCALE 1:1		ORIGINAL SHEET SIZE A1		G.A. NO.	
											X ± .5				ROYAL GREENWICH OBSERVATORY				DRG NO.		SHT. 1	
											X.X ±		NO. REQ'D PER ASSY		MADINGLEY ROAD		TITLE		BL/148			
											X.XX ±		2 OFF		CAMBRIDGE CB3 0EZ		4.2M WYFFOS - FIBRE DUCT (VANES)					
											ANG. ±											
ISSUE	MOD. NO.	DATE	DRAWN BY	ISSUE	MOD. NO.	DATE	DRAWN BY	ISSUE	MOD. NO.	DATE	DRAWN BY											
				1		10/06/93	AJW															