
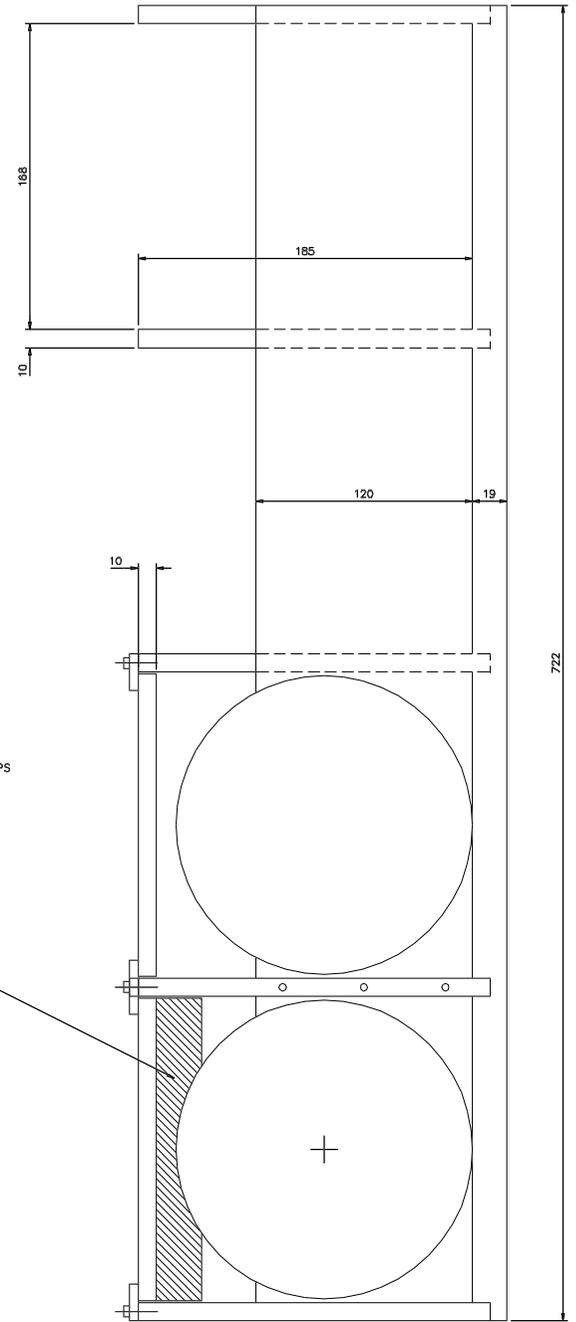


REMOVE ALL SHARP EDGES

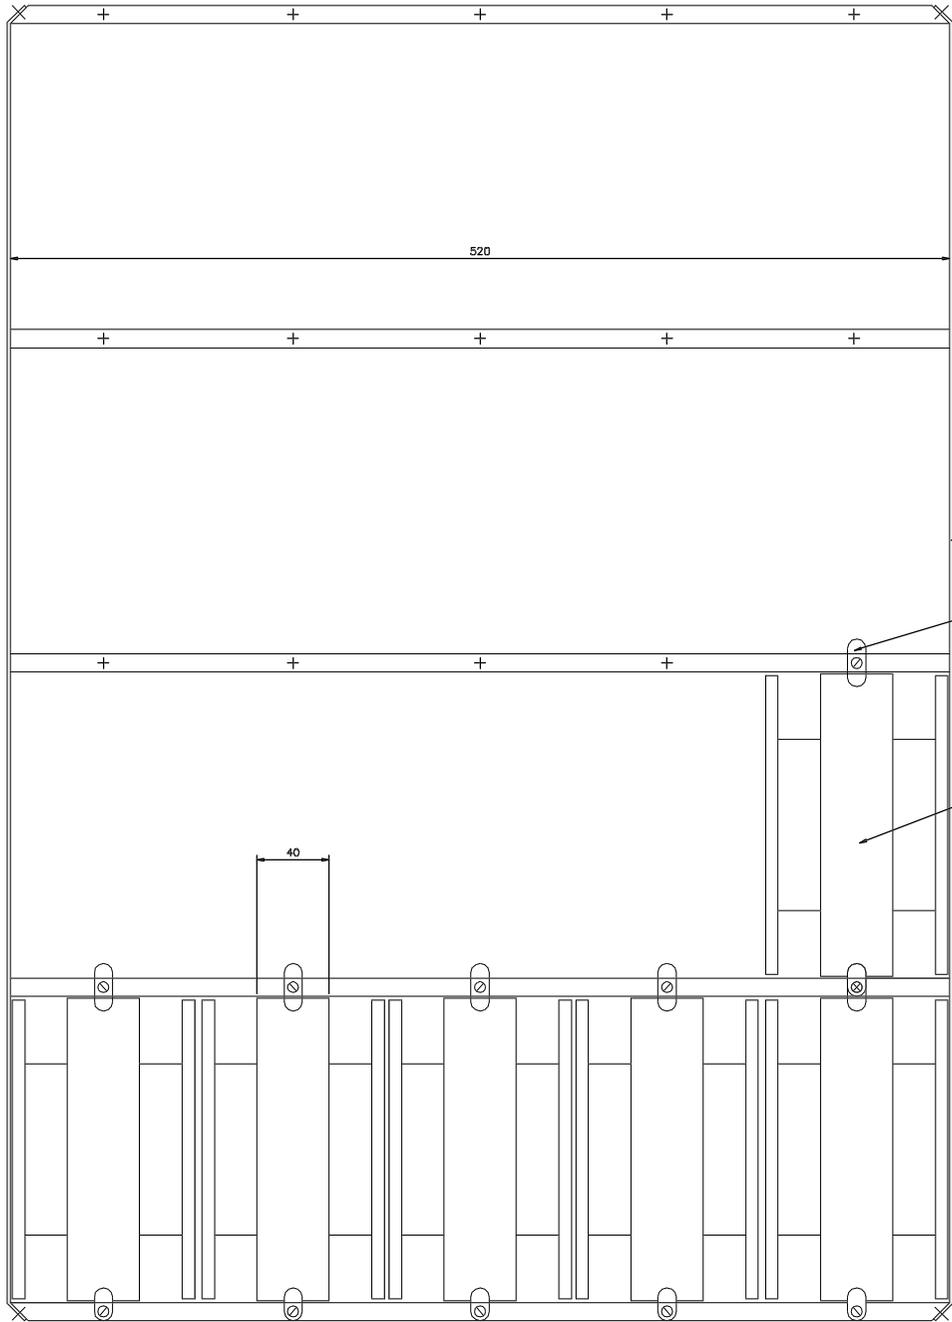

1.6mm(1/16")  
AL. ALLOY SHEET  
SCREWED TO CROSS PLATES

CLIPS TO SUIT

20 OFF RETAINING STRIPS

25mm THICK (NOMINAL)  
SOFT EXPANDED FOAM  
THAT WILL COMPRESS  
AS SHOWN

				1		JAN.93		AJW		TOLERANCES (UNLESS OTHERWISE STATED)		MATERIAL PLYWOOD/ BLOCKBOARD		1 OFF		DIM IN MM		SCALE 1:1		THIRD ANGLE PROJECTION		G.A. NO.	
ISSUE				MOD. NO.		DATE		DRAWN BY		X X.X X.XX ANG		FINISH SMOOTH AND CLEAN		DRG NO. NO. REQ USED ON		ROYAL GREENWICH OBSERVATORY MADINGLEY ROAD CAMBRIDGE CB3 0EZ		TITLE		FIBRE STORAGE BOX - WYFFOS		DRG NO. V/BL/142	