


DO NOT SCALE

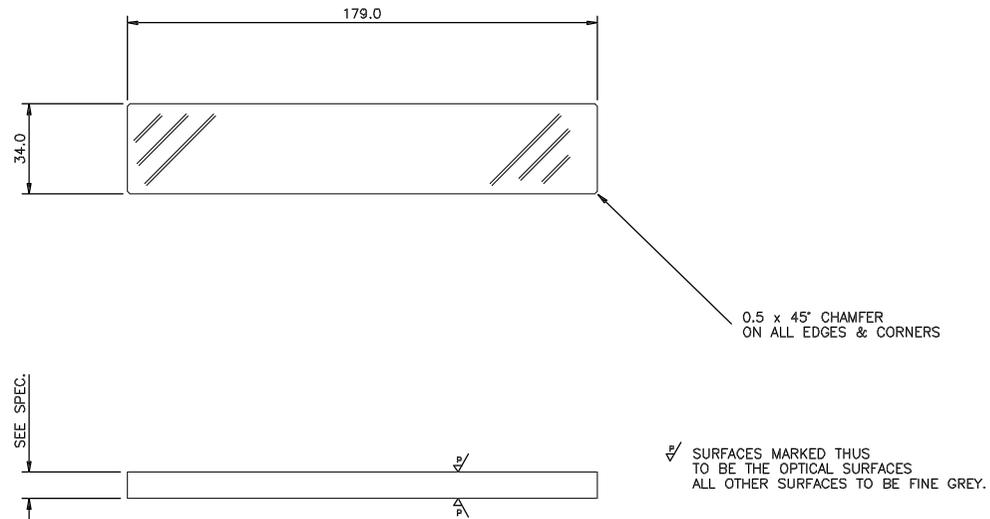

NOTE

SEE OPTICAL SPECIFICATION FOR ALL OTHER DETAILS

											TOLERANCES (UNLESS OTHERWISE STATED)		MATERIAL	THIRD ANGLE PROJECTION	DIMS IN mm	ORIGINAL SCALE 1:1	ORIGINAL SHEET SIZE A1		G.A. NO.	V/BL/200
											X	±	SEE SPEC						DRG NO.	SHT. 1
											X.X	±	FINISH	NO. REQ'D PER ASSY			ROYAL GREENWICH OBSERVATORY		TITLE	
ISSUE	MOD. NO.	DATE	DRAWN BY	ISSUE	MOD. NO.	DATE	DRAWN BY	ISSUE	MOD. NO.	DATE	DRAWN BY	ANG.	±	SEE SPEC	SEE SPEC	CAMBRIDGE CB3 OEZ	4.2M WYFFOS - FILTER DETAIL		BL/010	