


DRG NO.
BL/853

DO NOT SCALE

MIN. DIA.
TO SUIT 16mm PIN

TURNBUCKLE
IN MID LENGTH

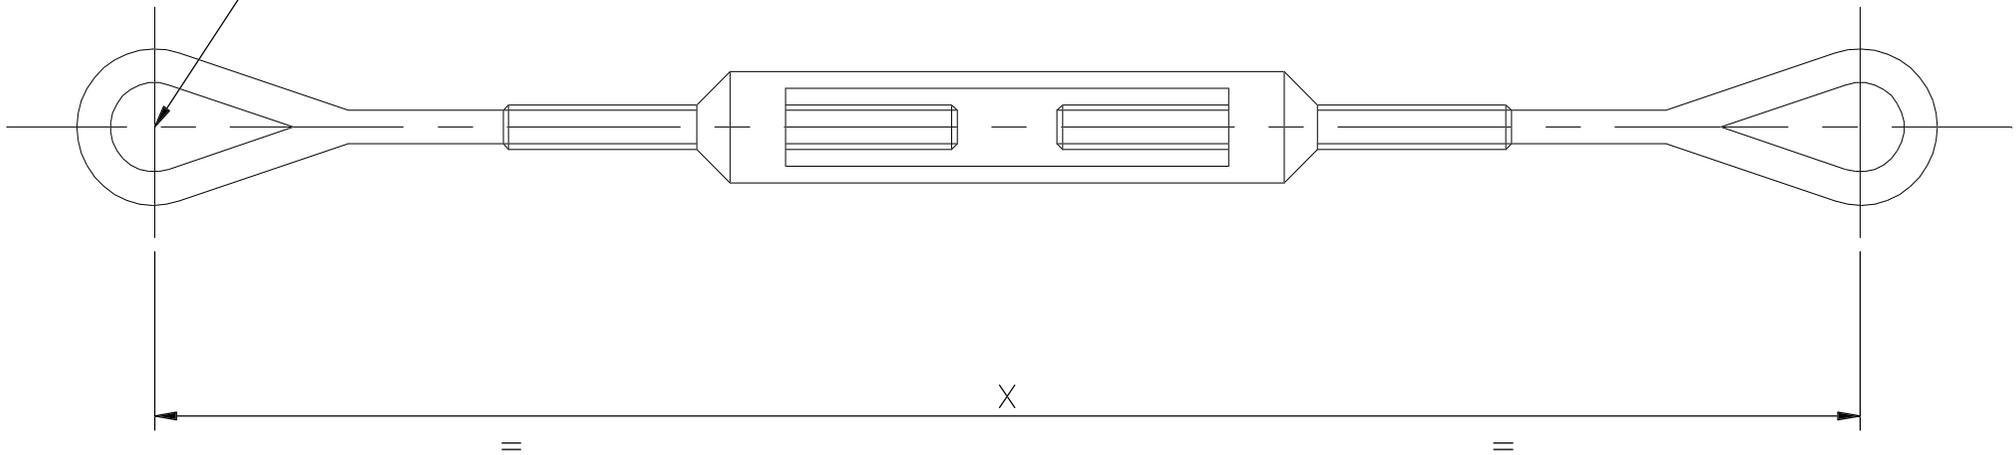

DIMENSION X
 1 OFF 500
 1 OFF 530
 1 OFF 560
 ADJUSTMENT REQUIRED = ± 30
 SAFE WORKING LOAD 100kg EACH STROP
 TEST CERTIFICATES REQUIRED

			TOLERANCES (UNLESS OTHERWISE STATED)	MATERIAL	THIRD ANGLE PROJECTION	DIMS IN mm	ORIGINAL SCALE	NTS	ORIGINAL SHEET SIZE A3	G.A. NO.
			X \pm			ROYAL GREENWICH OBSERVATORY	TITLE		ADJUSTABLE LIFTING STROP	
1	19/06/95	AJW	X.X \pm	FINISH	No. REQ'D	MADINGLEY ROAD			WYFFOS HANDLING EQUIPMENT	
ISSUE	DATE	DRAWN	X.XX \pm			CAMBRIDGE CB3 0EZ	DRG NO.	BL/853	SHT. 1	LOC'N BL
			ANG. \pm							