


DRG NO.


BL/1052

DO NOT SCALE  
REMOVE ALL SHARP EDGES

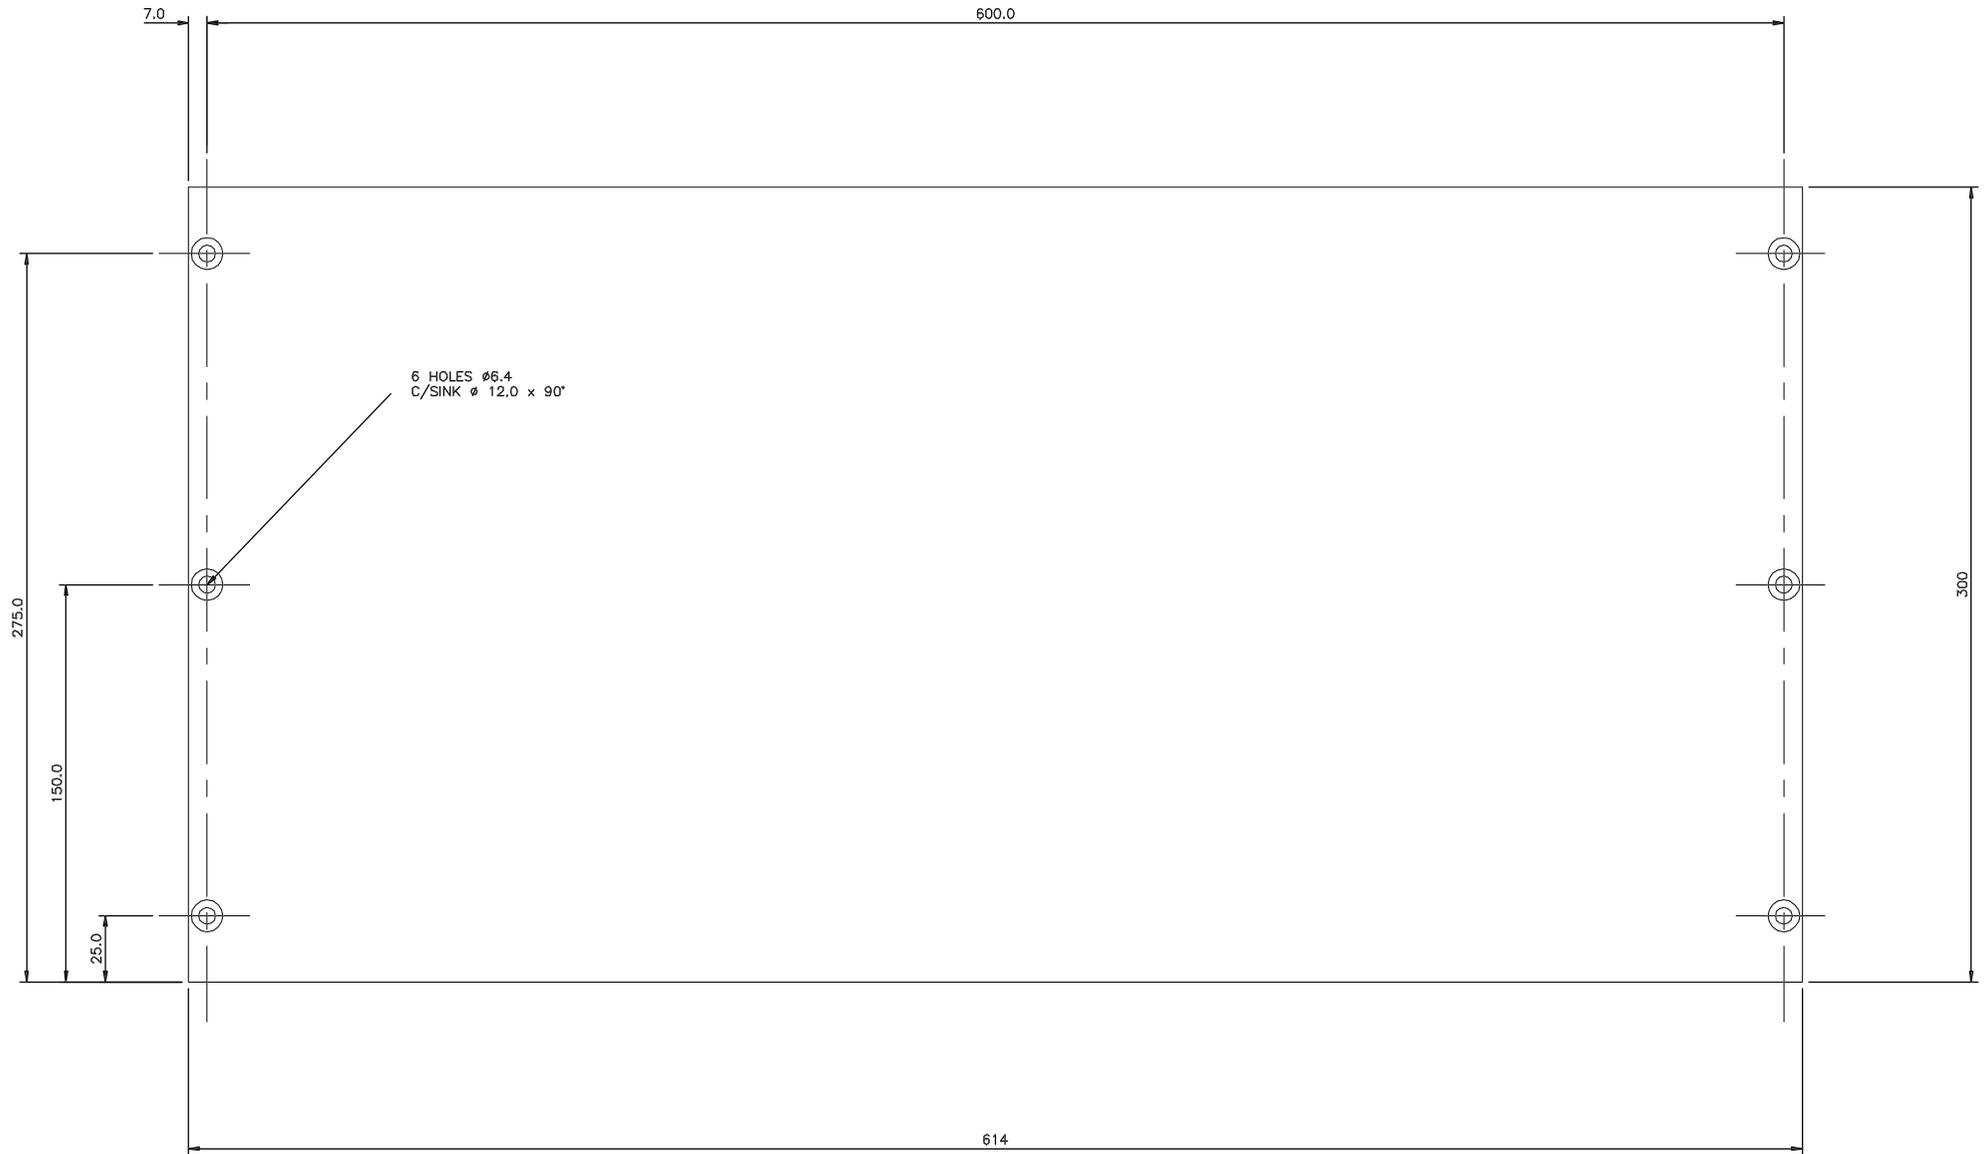


6 HOLES Ø6.4  
C/SINK Ø 12.0 x 90°


							TOLERANCES (UNLESS OTHERWISE STATED)		MATERIAL	THIRD ANGLE PROJECTION	DIMS IN mm	ORIGINAL SCALE 1:1	ORIGINAL SHEET SIZE A1		G.A. NO.	BL/1050	LOC'N. BL
							X	± 0.3	AL.ALLOY 6mm THK.		ROYAL GREENWICH OBSERVATORY	TITLE	WYFFOS - OPTICAL ALIGNMENT TOOLING		DRG NO.		SHT. 1
							X.X	± 0.1	FINISH	NO. REQ'D PER ASS'Y	MADINGLEY ROAD	BENCH EXTENSION - PLATE		BL/1052			
ISSUE	MOD. NO.	DATE	DRAWN BY	ISSUE	MOD. NO.	DATE	DRAWN BY	CLEAN	1 OFF	CAMBRIDGE	CB3 0EZ						

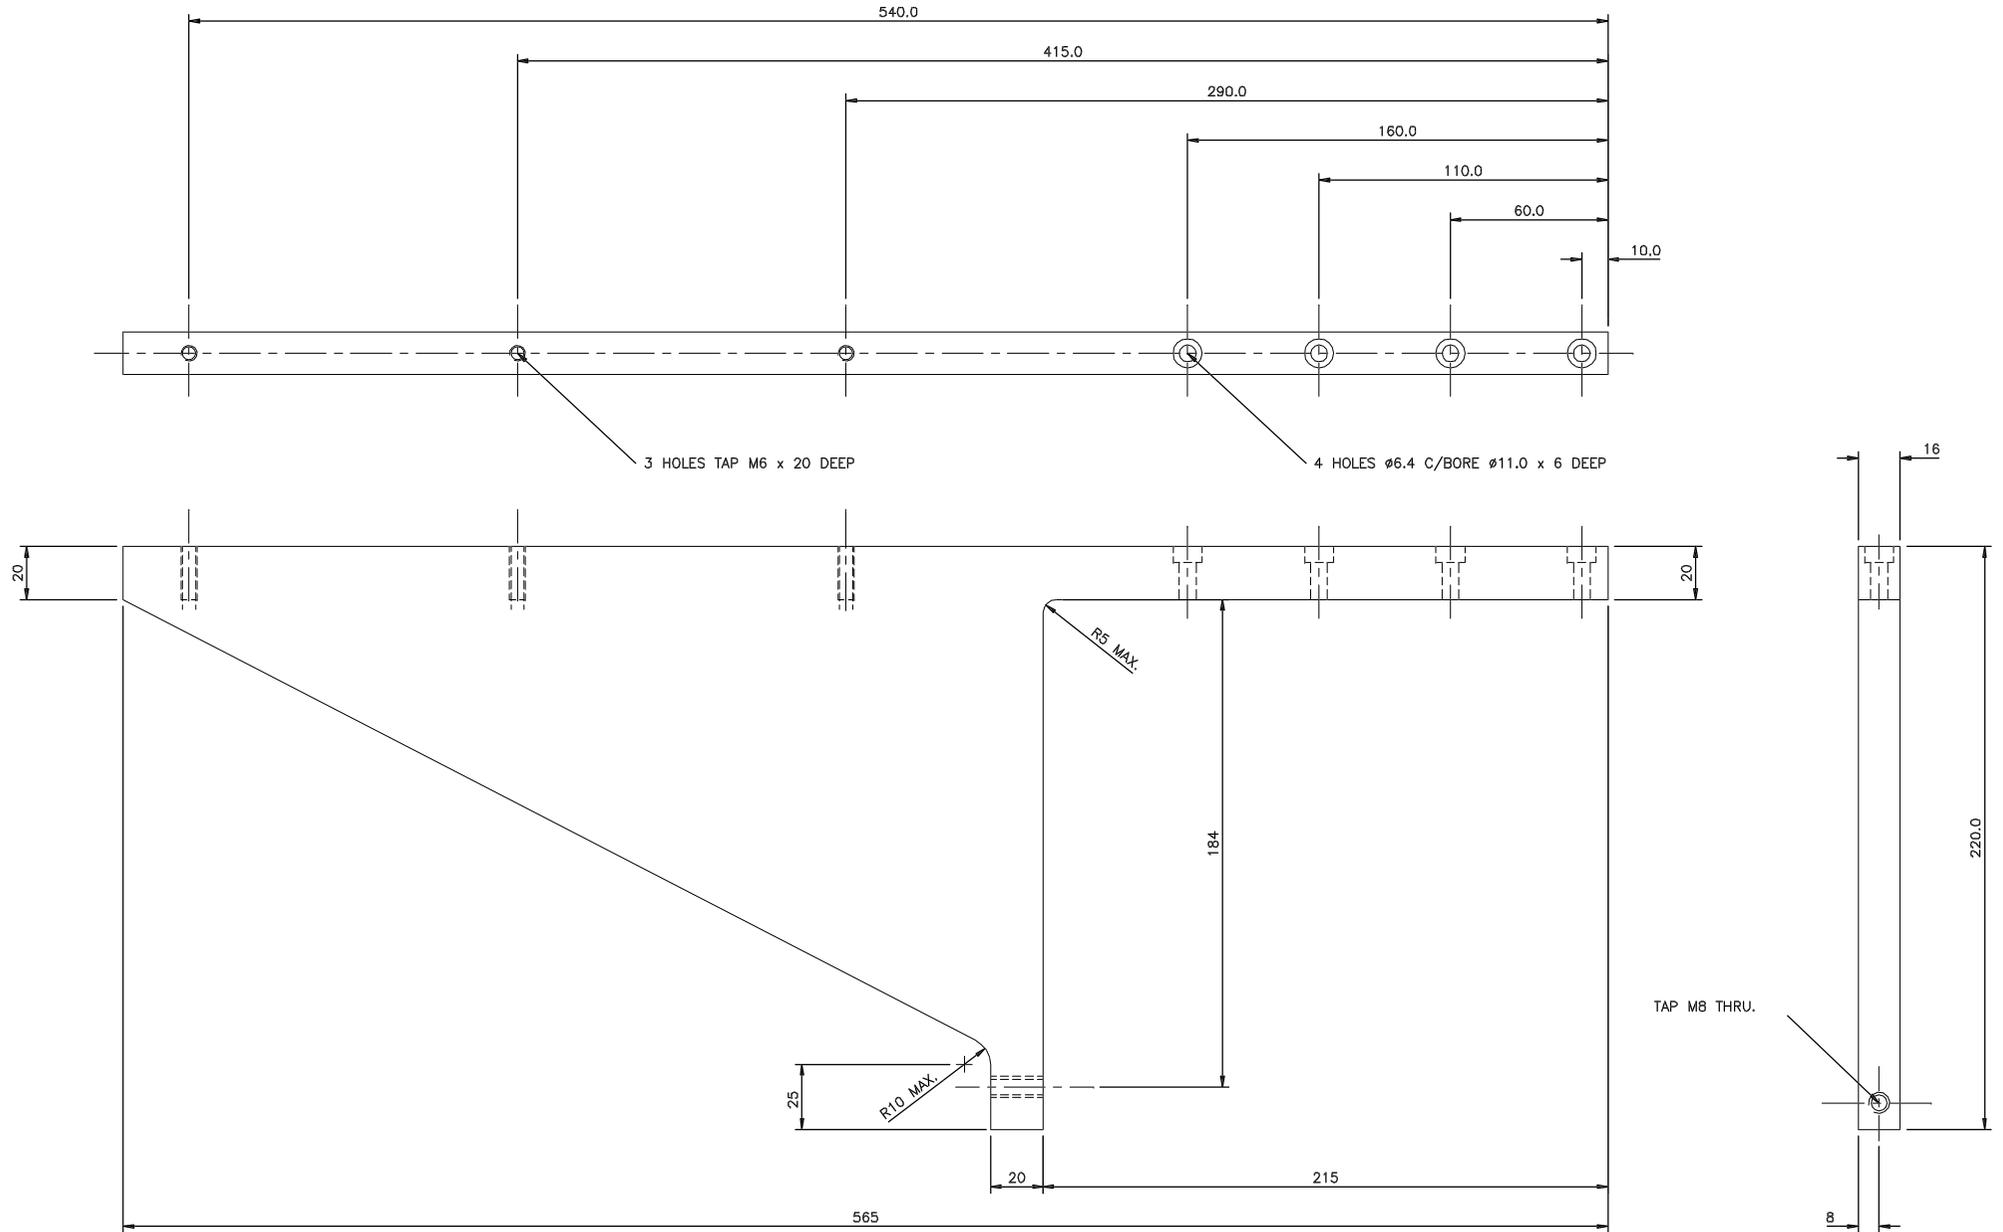

								TOLERANCES (UNLESS OTHERWISE STATED)	MATERIAL	THIRD ANGLE PROJECTION	DIMS IN mm	ORIGINAL SCALE	ORIGINAL SHEET SIZE A1		G.A. NO.	BL/1050	LOC'N. BL	
								X ± 0.5	AL. ALLOY			1:1			DRG NO.			SHT. 1
								X.X ± 0.1	FINISH	NO. REQ'D PER ASS'Y	ROYAL GREENWICH OBSERVATORY	TITLE	WYFFOS - OPTICAL ALIGNMENT TOOLING BENCH EXTENSION - SUPPORT ARM		BL/1051			
ISSUE	MOD. NO.	DATE	DRAWN BY	ISSUE	MOD. NO.	DATE	DRAWN BY	CLEAN	2 OFF	MADINGLEY ROAD								
				1		14/01/95	AJW			CAMBRIDGE	CB3 0EZ							

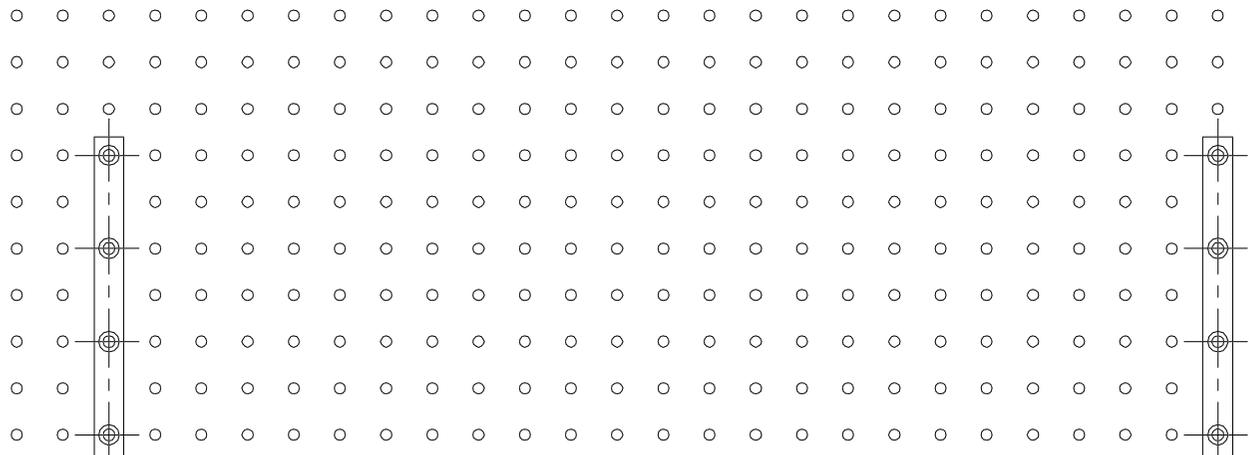

OPTICAL TABLE

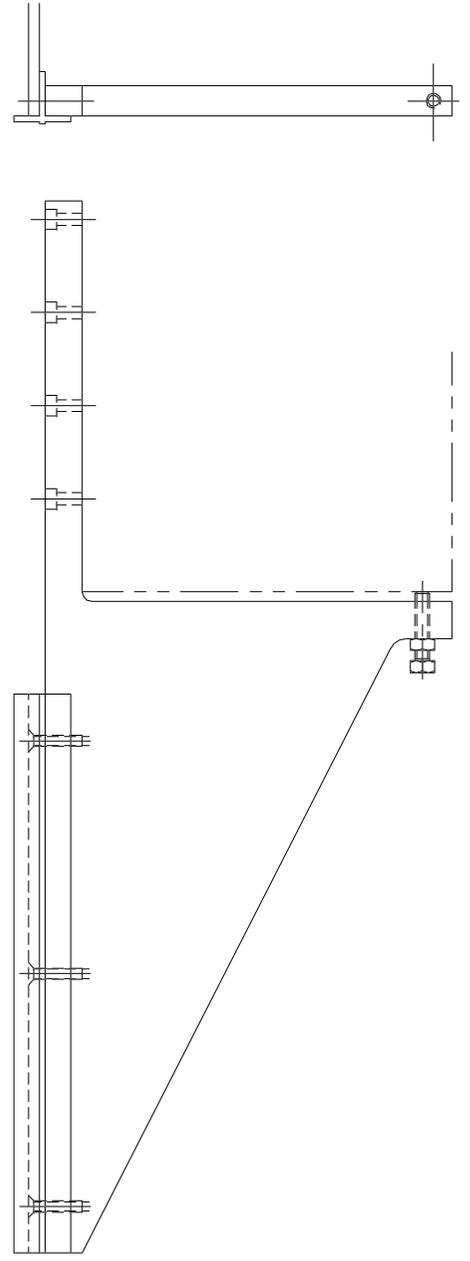



								TOLERANCES (UNLESS OTHERWISE STATED)		MATERIAL	THIRD ANGLE PROJECTION	DIMS IN mm	ORIGINAL SCALE	1:1	ORIGINAL SHEET SIZE A0		G.A. NO.	LOC'N.	BL	
								x	±							ROYAL GREENWICH OBSERVATORY		DRG. NO.		
ISSUE	MOD. NO.	DATE	DRAWN BY	ISSUE	MOD. NO.	DATE	DRAWN BY	X.X	±	FINISH		NO. REQ'D PER ASS'Y			MADINGLEY ROAD		BL/1050			
				1		13/01/95	AJW	.XX	±		2 COMPLETE ASS'YS			CAMBRIDGE CB3 0EZ						
															TITLE		WYFFOS - OPTICAL ALIGNMENT TOOLING BENCH EXTENSION - ASSEMBLY			



DRG NO.  
BL/1060

DO NOT SCALE  
REMOVE ALL SHARP EDGES

1 HOLE  $\varnothing 2.0$

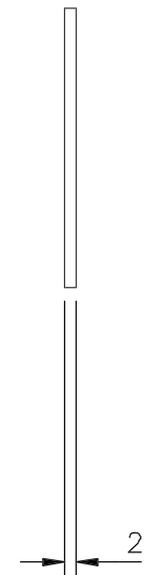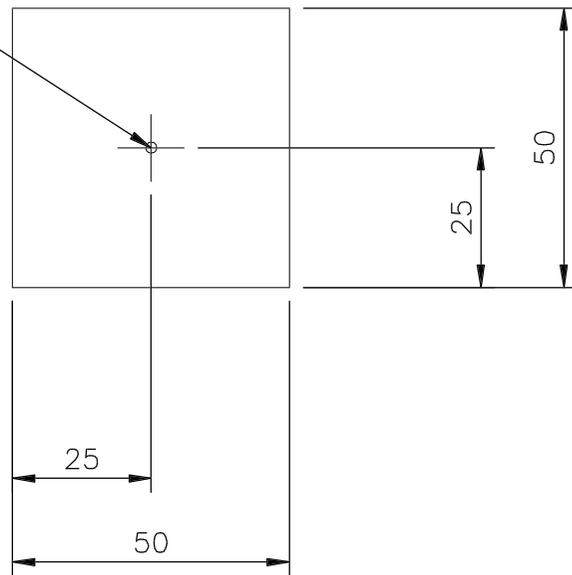

			TOLERANCES (UNLESS OTHERWISE STATED)	MATERIAL	THIRD ANGLE PROJECTION	DIMS IN mm	ORIGINAL SCALE 1:1	ORIGINAL SHEET SIZE A3	G.A. NO.	
			X $\pm$ 0.5	AL.ALLOY		ROYAL GREENWICH OBSERVATORY	TITLE	WYFFOS – OPTICAL ALIGNMENT TOOLING		
1	14/01/95	AJW	X.X $\pm$ 0.1	FINISH	No. REQ'D	MADINGLEY ROAD	PIN HOLE TARGET			
ISSUE	DATE	DRAWN	ANG. $\pm$	CLEAN	3 OFF	CAMBRIDGE CB3 0EZ	DRG NO.	BL/1060	SHT. 1	LOC'N BL