


DRG NO.  
BL/139

DO NOT SCALE

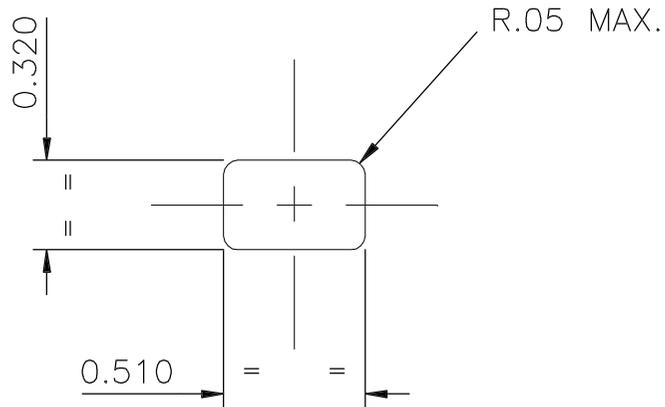


SLIT APERTURE DETAIL  
SCALE 50:1  
9 OFF APERTURES  
REQ'D IN EACH MASK  
AS SHOWN

MATERIAL  
0.05(.002") THK. HARD ROLLED  
302 S25 ST.STL

2 HOLES  $\phi$  2.01  
2.00

1 HOLE  $\phi$  2.2

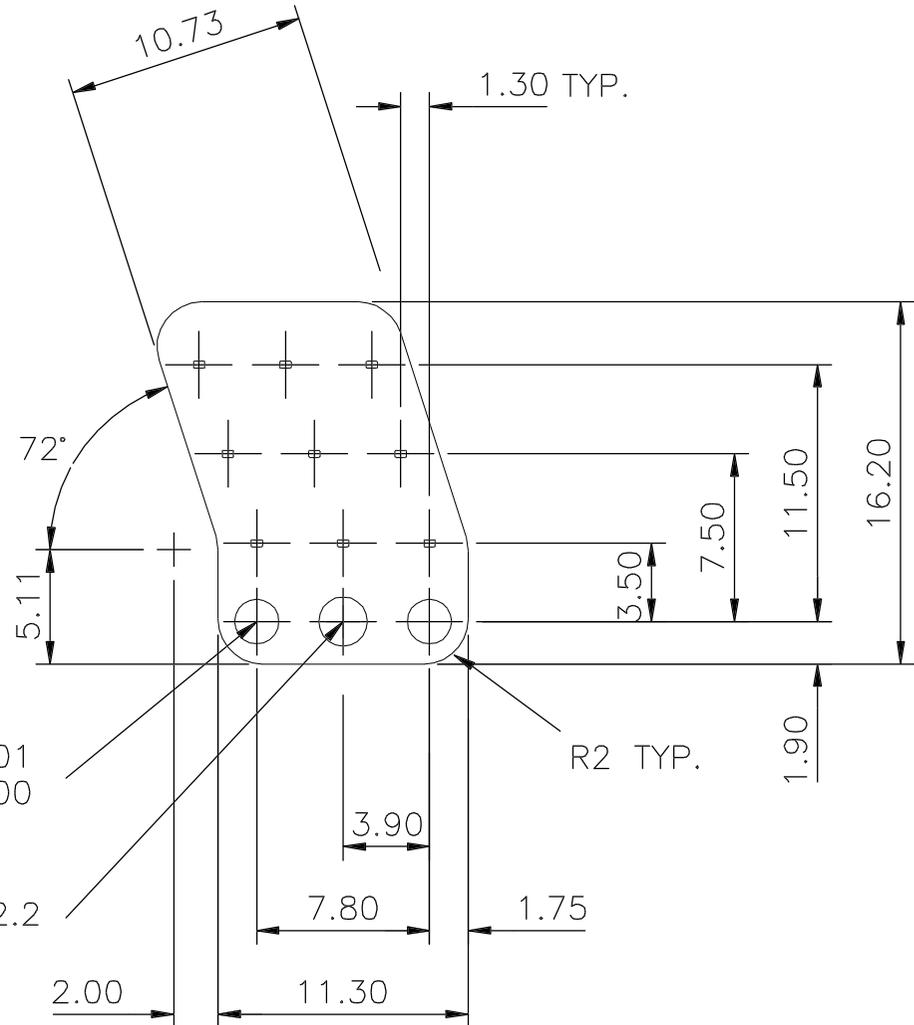


			TOLERANCES (UNLESS OTHERWISE STATED)	MATERIAL SEE NOTE	THIRD ANGLE PROJECTION	DIMS IN mm	ORIGINAL SCALE 4:1	ORIGINAL SHEET SIZE A3	G.A. NO. W/BL/120
			X ±			ROYAL GREENWICH OBSERVATORY	TITLE	SLIT APERTURE MASK – SLITS (0.32)	
1	25/02/94	AJW	X.X ±	FINISH CLEAN	No. REQ'D 20 OFF	MADINGLEY ROAD		4.2 WYFFOS FIBRE OPTIC FEED	
ISSUE	DATE	DRAWN	X.XX ± .01			CAMBRIDGE CB3 0EZ	DRG NO. BL/139	SHT. 2	LOC'N BL
			ANG. ±						

DRG NO.  
BL/139

DO NOT SCALE

9 HOLES AS SPECIFIED

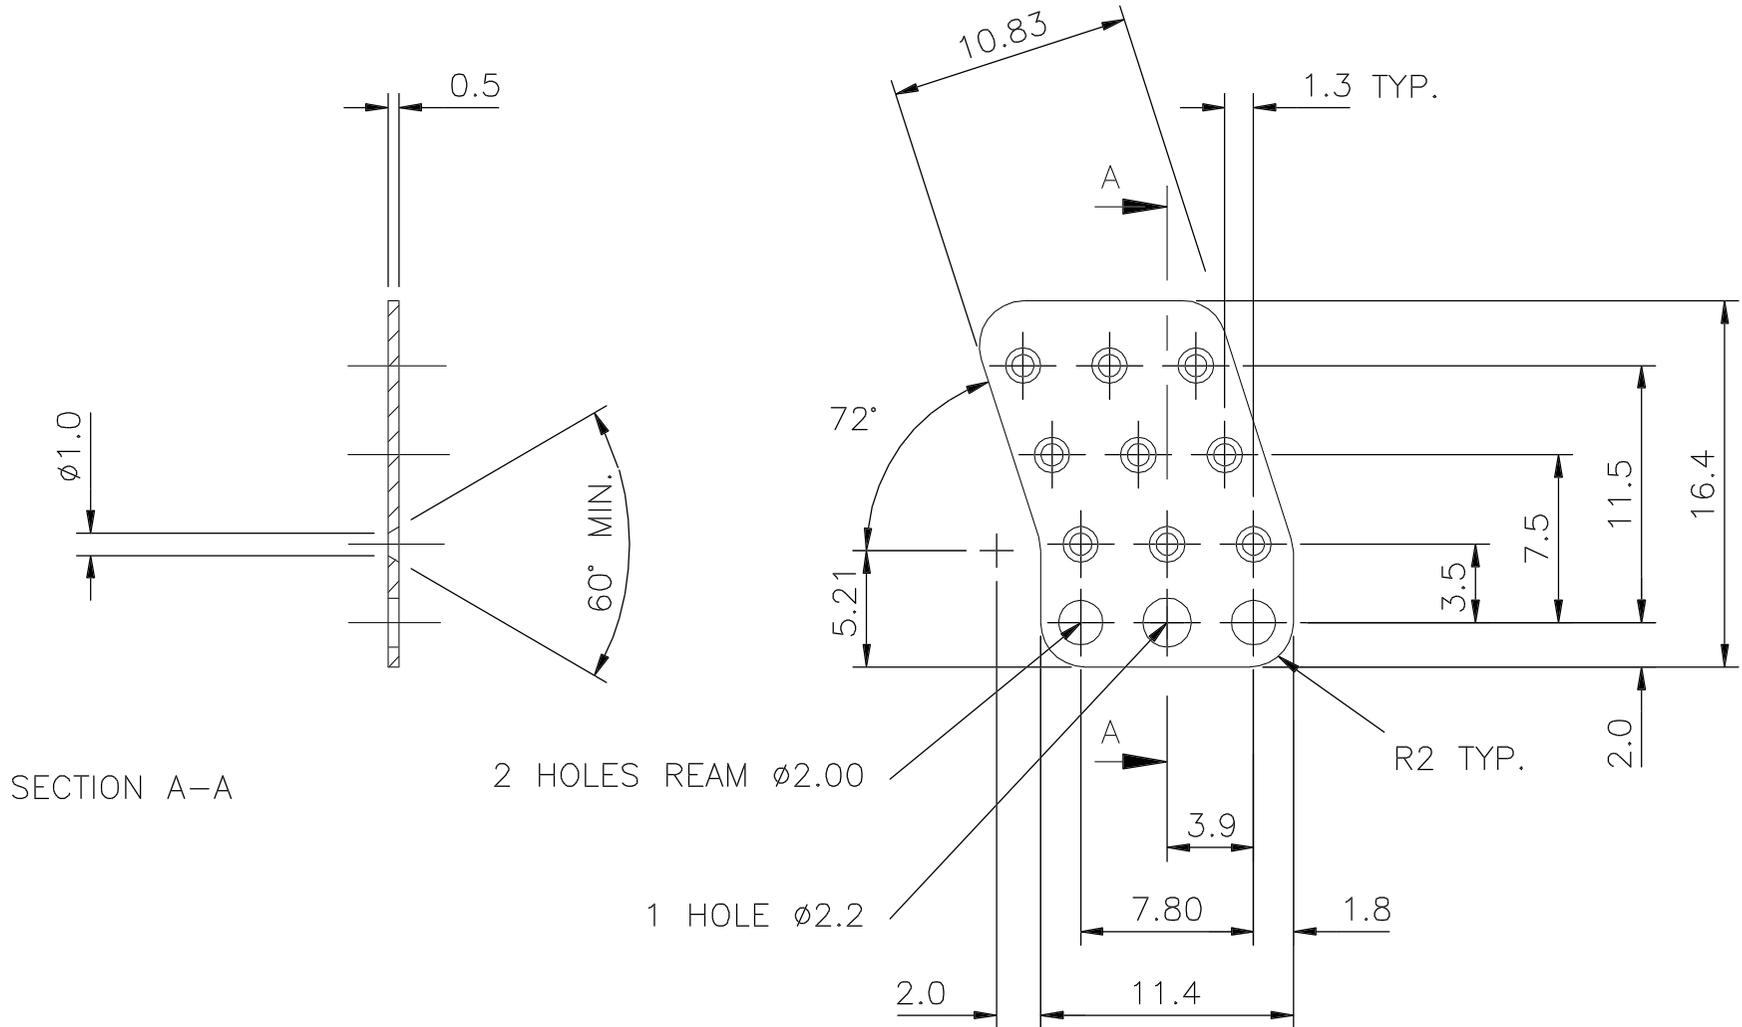

SECTION A-A

2 HOLES REAM  $\phi 2.00$


1 HOLE  $\phi 2.2$

R2 TYP.

			TOLERANCES (UNLESS OTHERWISE STATED)	MATERIAL	THIRD ANGLE PROJECTION	DIMS IN mm	ORIGINAL SCALE 4:1	ORIGINAL SHEET SIZE A3	G.A. NO.	W/BL/120
			X $\pm$	BRASS		ROYAL GREENWICH OBSERVATORY	TITLE	SLIT APERTURE MASK – MOUNTING PLATE		
1	25/02/94	AJW	X.X $\pm$ .1	FINISH	No. REQ'D	MADINGLEY ROAD	4.2 WYFFOS FIBRE OPTIC FEED			
ISSUE	DATE	DRAWN	X.XX $\pm$ .01	CLEAN	20 OFF	CAMBRIDGE CB3 0EZ	DRG NO.	BL/139	SHT.	1
			ANG. $\pm$						LOC'N	BL

DRG NO.  
BL/139

DO NOT SCALE

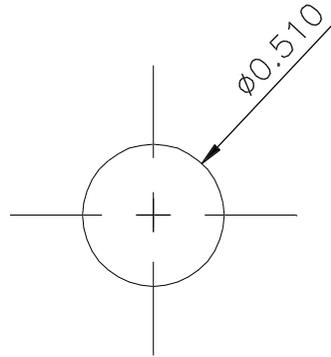


APERTURE DETAIL  
SCALE 50:1  
9 OFF APERTURES  
REQ'D IN EACH MASK  
AS SHOWN

2 HOLES  $\phi 2.01$   
 $2.00$

1 HOLE  $\phi 2.2$

MATERIAL  
0.05(.002") THK. HARD ROLLED  
302 S25 ST.STL

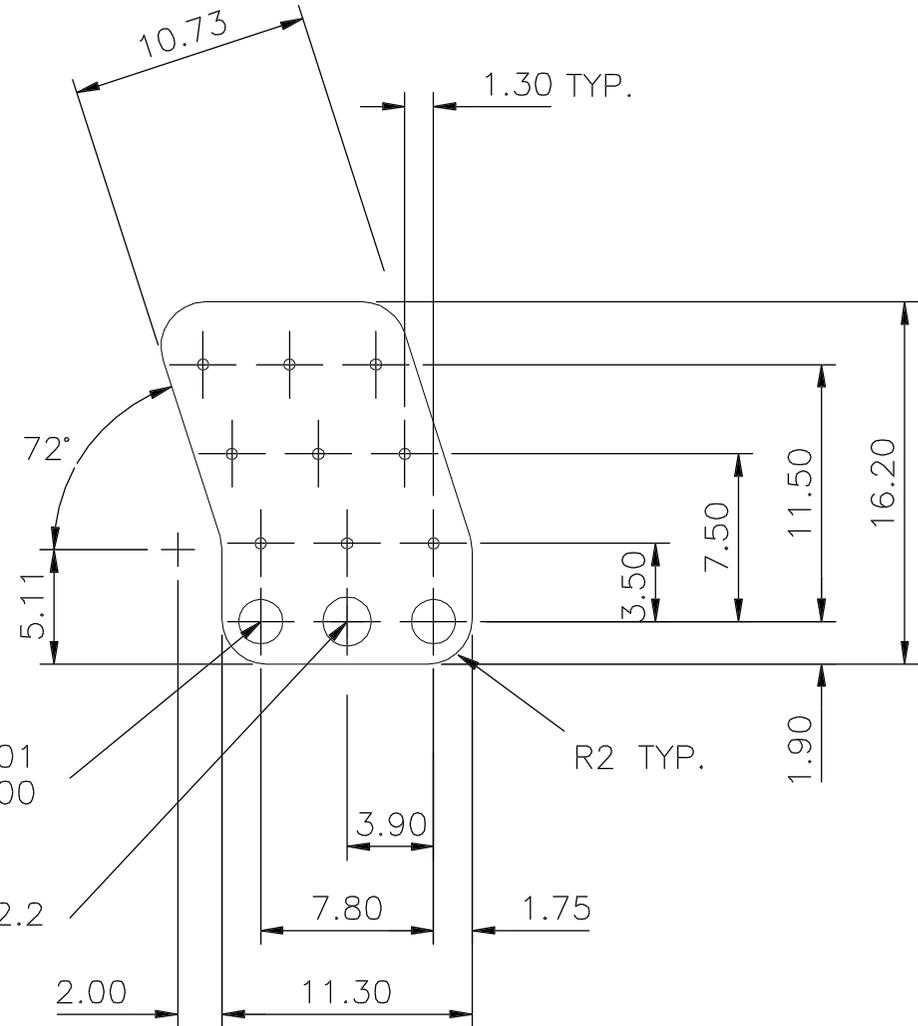

			TOLERANCES (UNLESS OTHERWISE STATED)	MATERIAL SEE NOTE	THIRD ANGLE PROJECTION	DIMS IN mm	ORIGINAL SCALE 4:1	ORIGINAL SHEET SIZE A3	G.A. NO. W/BL/120	
			X ±			ROYAL GREENWICH OBSERVATORY	TITLE	SLIT APERTURE MASK – CIRCULAR HOLES		
1	25/02/94	AJW	X.X ±	FINISH CLEAN	No. REQ'D 20 OFF	MADINGLEY ROAD		4.2 WYFFOS FIBRE OPTIC FEED		
ISSUE	DATE	DRAWN	X.XX ± .01			CAMBRIDGE CB3 0EZ	DRG NO.	BL/139	SHT. 3	LOC'N BL
			ANG. ±							