


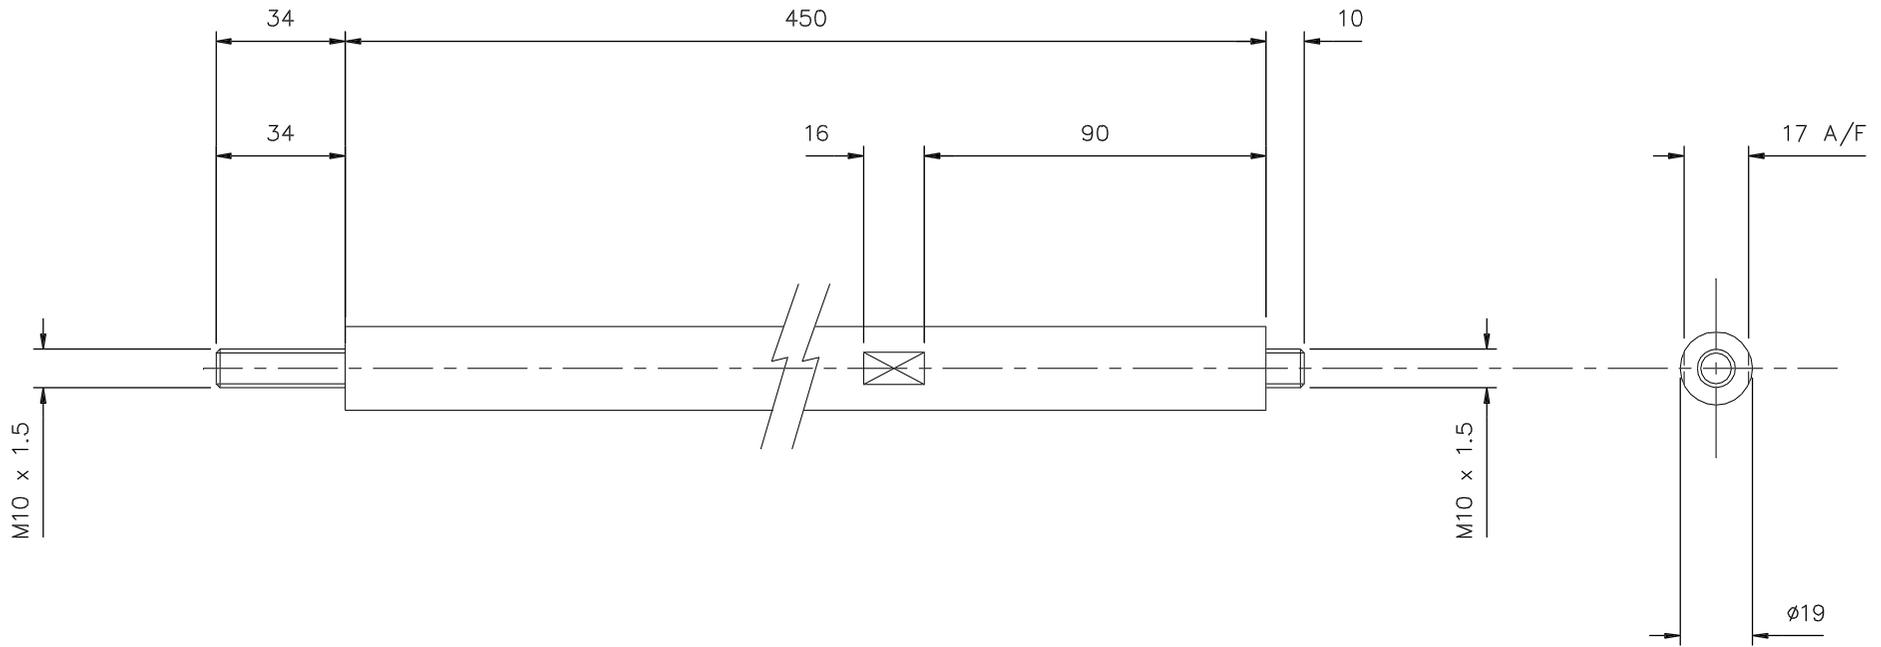



DRG NO.  
BL/852

DO NOT SCALE



				TOLERANCES (UNLESS OTHERWISE STATED)	MATERIAL	THIRD ANGLE PROJECTION	DIMS IN mm	ORIGINAL SCALE	1:1	ORIGINAL SHEET SIZE A2		G.A. NO.	BL/850		
				X ± 0.5	BMS		ROYAL GREENWICH OBSERVATORY	TITLE		SUPPORT ROD		LOC'N.	BL	SHT.	1
				X.X ± 0.1	FINISH	NO. REQ'D PER ASS'Y	MADINGLEY ROAD			WYFFOS SLIT LIFTING SLING		DRG NO.			
				X.XX ±	TO RGO SPEC	3 OFF	CAMBRIDGE CB3 0EZ					BL/852			
1		31/03/94	AJW	ANG. ±											
ISSUE	MOD. NO.	DATE	DRAWN BY												