

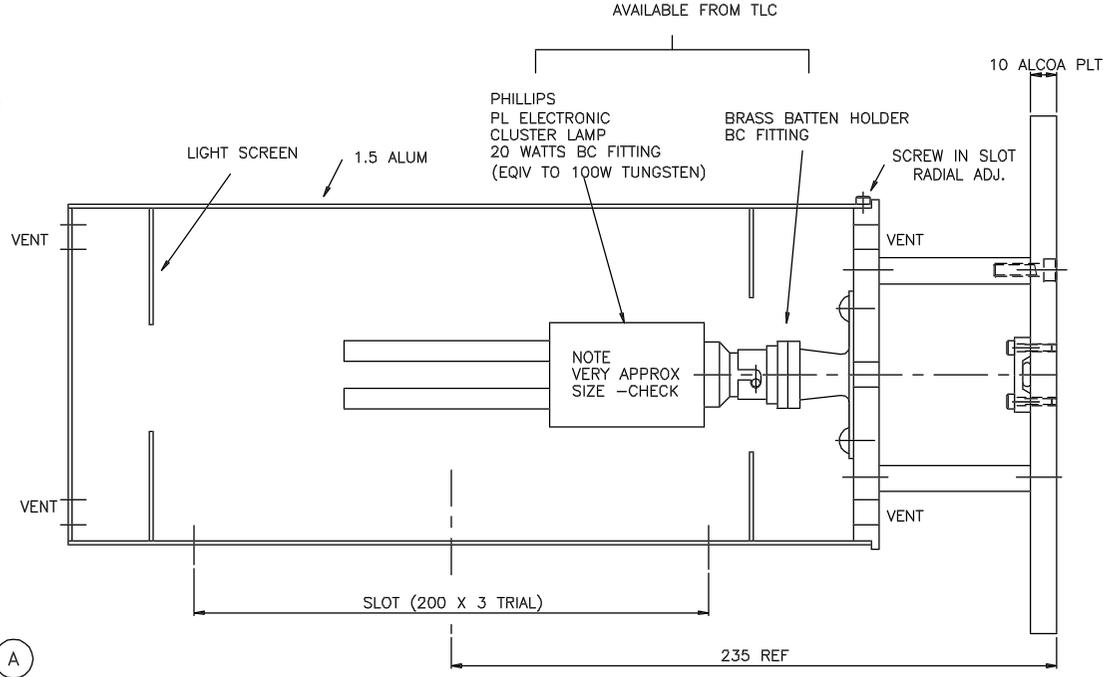


Drawing No.
W


REMOVE ALL SHARP EDGES

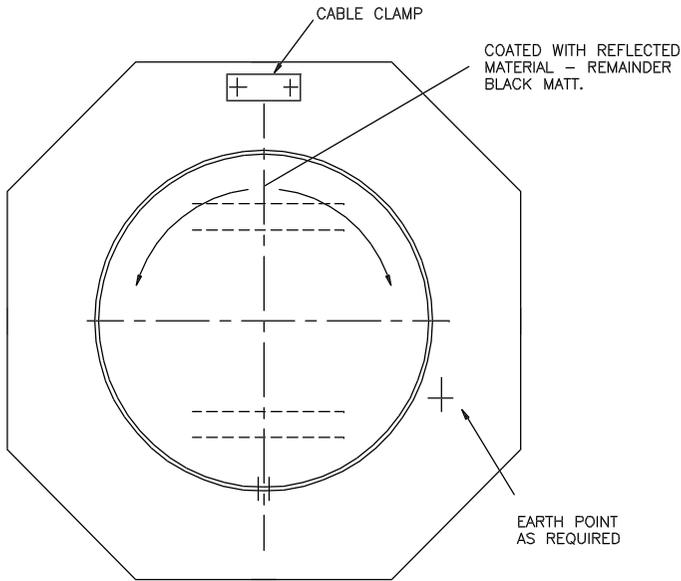

(A)

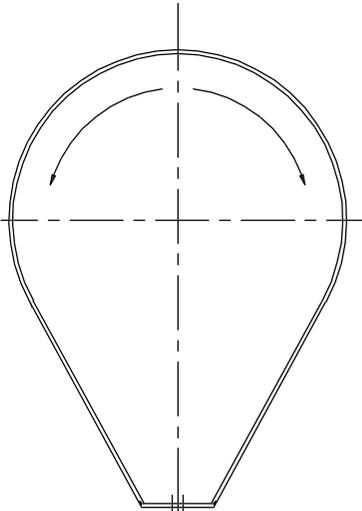

(B) ALTERNATIVE SHAPE FOR REFLECTOR (FIXED SLOT)

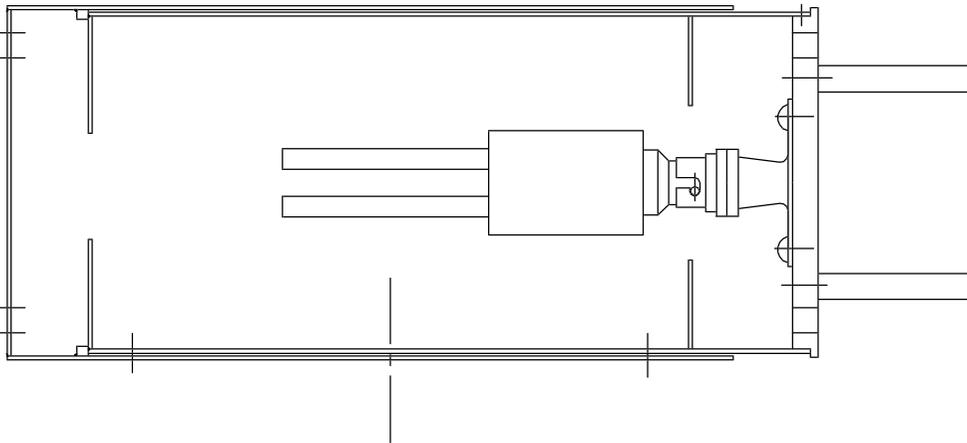

(C) ALTERNATIVE METHOD USING TWO DRUMS WITH SAY 12 WIDE SLOTS ROTATE OUTER TO VARY SLOT WIDTH

							Tolerance (Unless otherwise stated)		Material		Dimns. in m.m.		Scale FULL		THIRD ANGLE PROJECTION		GA No.	
							X +/-				ROYAL GREENWICH OBSERVATORY				Title		Drawing No.	
							X.X +/-		Finish		MADINGLEY ROAD				WYFFOS-SLIT LIGHT LAYOUT		W/XX/XXX	
							X.XX +/-		Drg.No.		CAMBRIDGE CB3 0EZ							
							ANG. +/-		Used on									
Issue	Mod.No	Date	Drawn by	Issue	Mod.No	Date	15/7/93	PROMECH										