

Drawing No:

ELEMENT 1

DO NOT SCALE IF IN DOUBT ASK

THIRD ANGLE



A

B

C

D

E

F

A


B

C

D

E

F

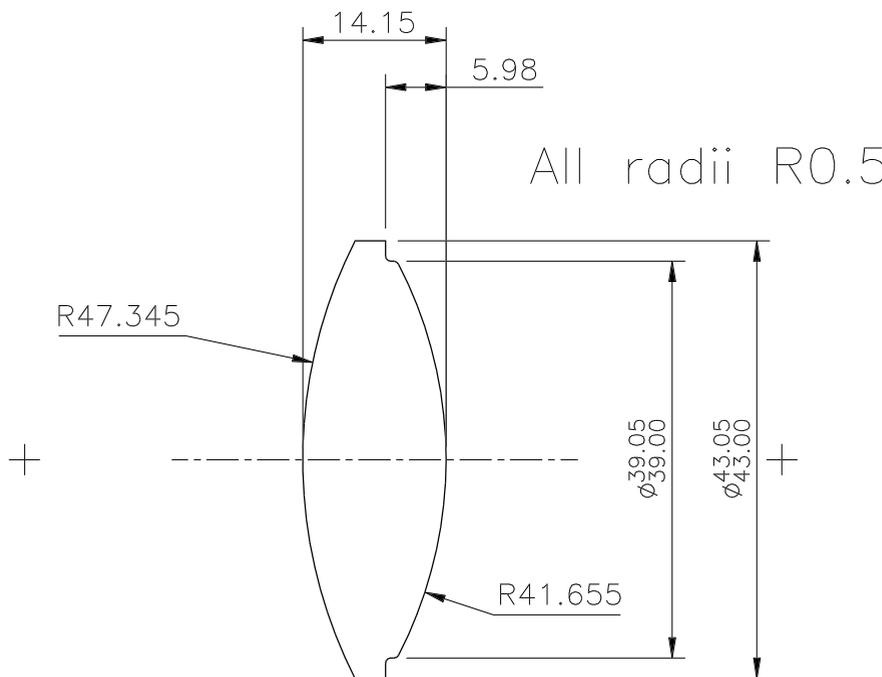

Shoulder for lens reference

2	PDJ	28/4/99	KMD	28/4/99
1	PDJ	21/04/99		
ISS	DRAWN By	DATE DRAWN	APPROVED By	DATE APPRVD

<p>UNLESS OTHERWISE STATED</p> <p>ALL DIMENSIONS IN mm</p> <p>GENERAL TOL: ± 0.05</p> <p>ANGULAR TOL: \pm</p> <p>SURFACE FINISH (MICRONS) ✓</p> <p>REMOVE ALL SHARP EDGES</p> <p><small>This document belongs to the ISAAC NEWTON GROUP of TELESCOPES and may not be copied, reproduced or displayed in whole or in part without the express written consent of the ISAAC NEWTON GROUP of TELESCOPES</small></p>	TITLE: ELEMENT 1 – REQUIRED SIZES INGRID LENSES			<p>ISAAC NEWTON GROUP</p> <p>Apartado de Correos, 321</p> <p>38780 S/C de La Palma</p> <p>Canary Islands</p> <p>SPAIN</p> <p>Tel: +34 922 425 400</p>		
	MATERIAL: BaF2	ORIGINAL SCALE: 2:1	MAIN SYSTEM: INGRID			DWG TYPE: PART
	FINISH:	SHEET SIZE: A3	SUB-SYSTEM: LEN ASSEMBLY			LOCATION: BO
			ITEM: LENS			USED ON: MECHANICAL
DRAWING NUMBER: ELEMENT 1		SHEET 1 of 1				

