

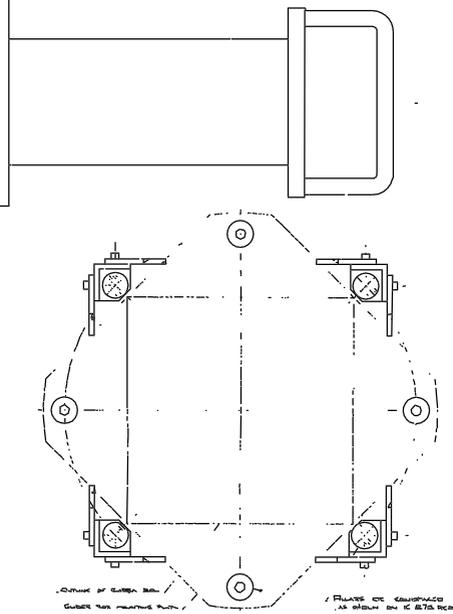


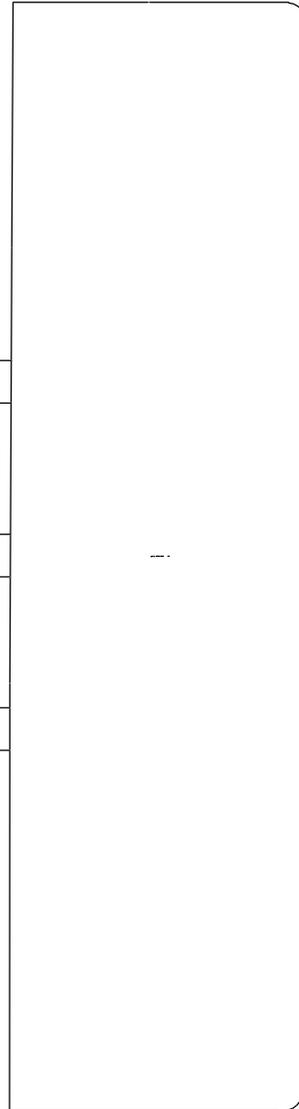

Drwg No.  
V./PA/055



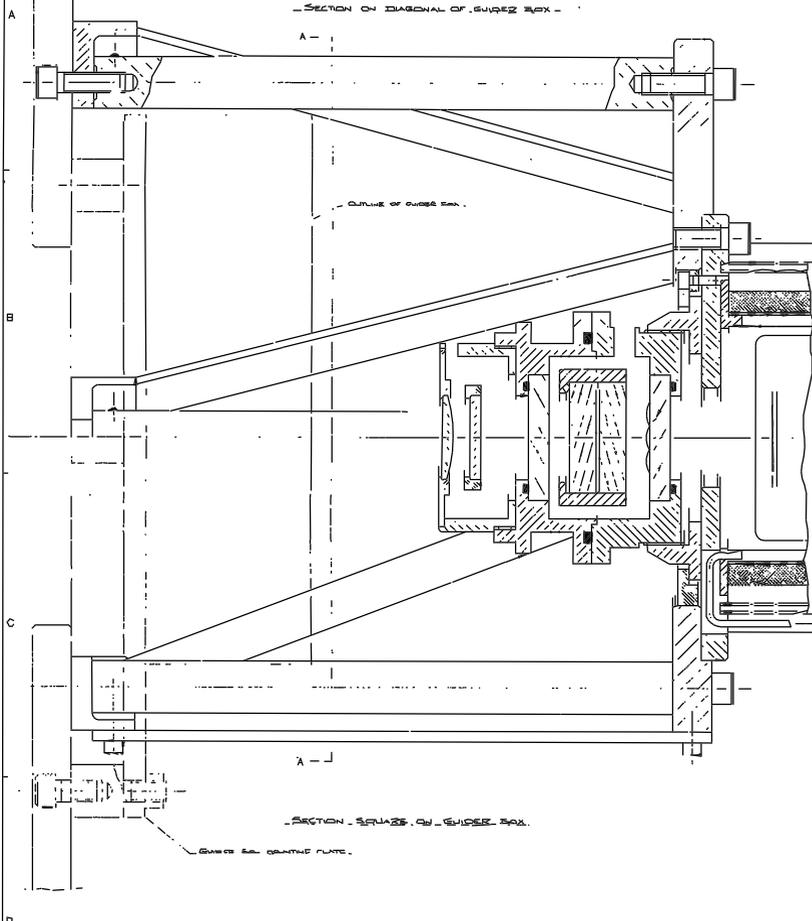


THIRD ANGLE PROJECTION.				ROYAL GREENWICH OBSERVATORY	
Material				H.M. STAINLESS CASTLE	
Finish				HULLHAM SUSSEX	
Tolerances unless otherwise stated				Drawing No	
Decimals Fractions				V./PA/055	
Scale				Dimms in Ins.	
Issue	Mod No	Date	Drawn	Reproduced Layout of Insect Wk. FP Spectrograph using 4-in. IMAGE TUBE	

Drwg No. 5  
Used On

SECTION ON AA 1/2" FULL SIZE

PLEASE USE CALIPERS AS SHOWN ON IC 875.102.

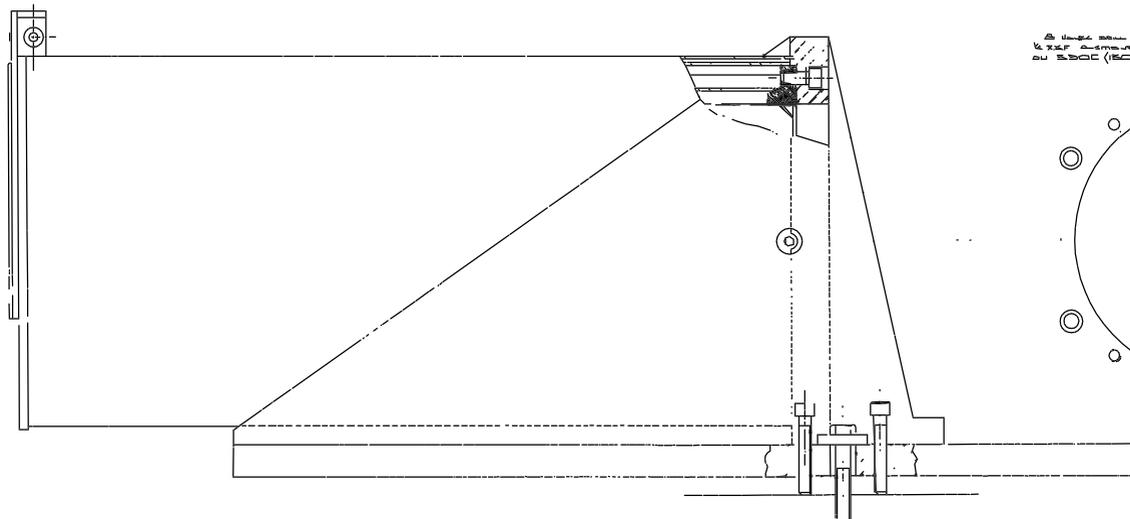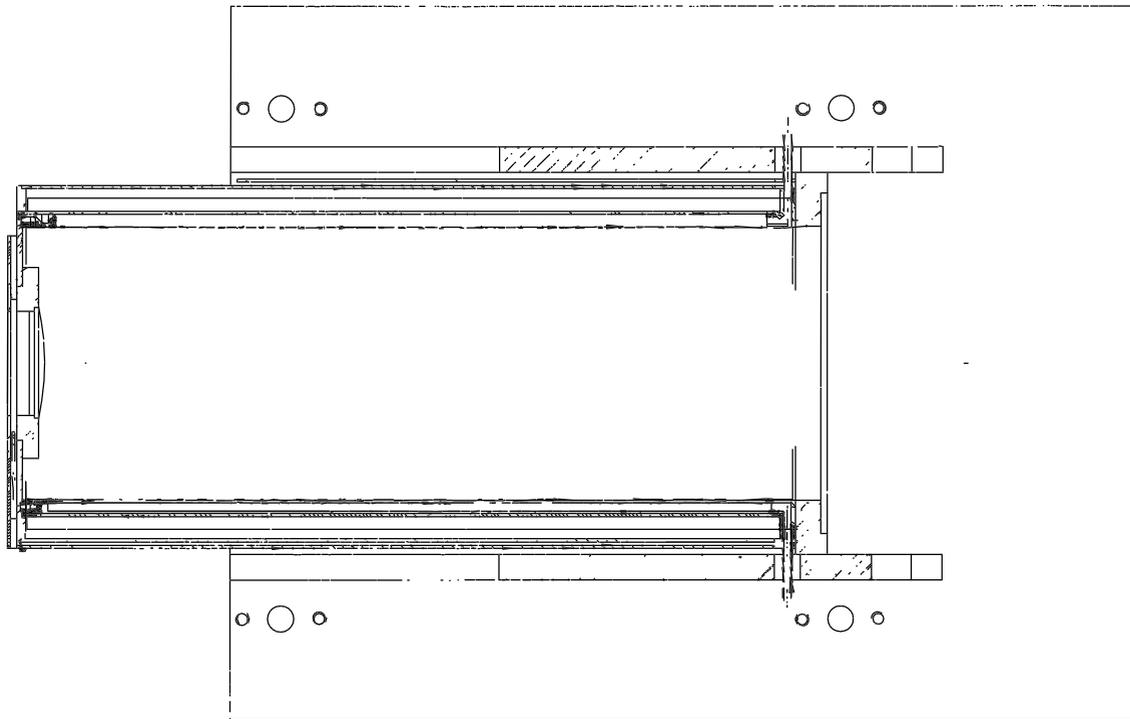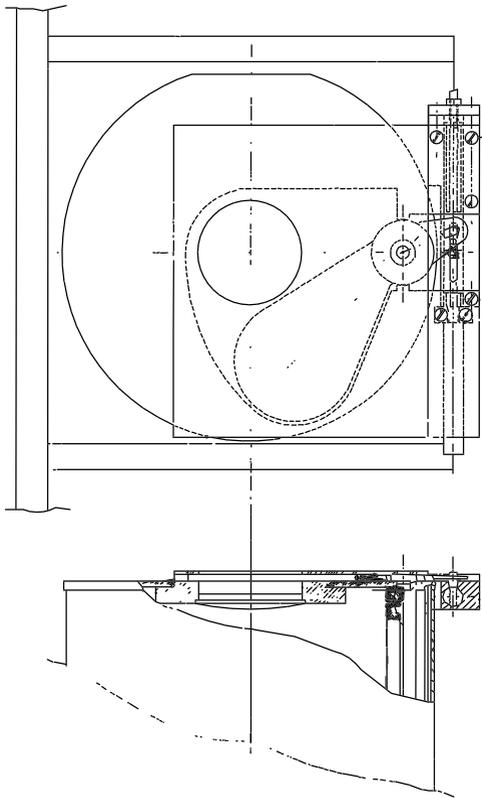

ALL DIMENSIONS SHALL BE TO THE  
 1/8" TYP. UNLESS OTHERWISE SPECIFIED  
 ON SUBSIDIARY (ISO) PCD

