



195-4  
V/c 100

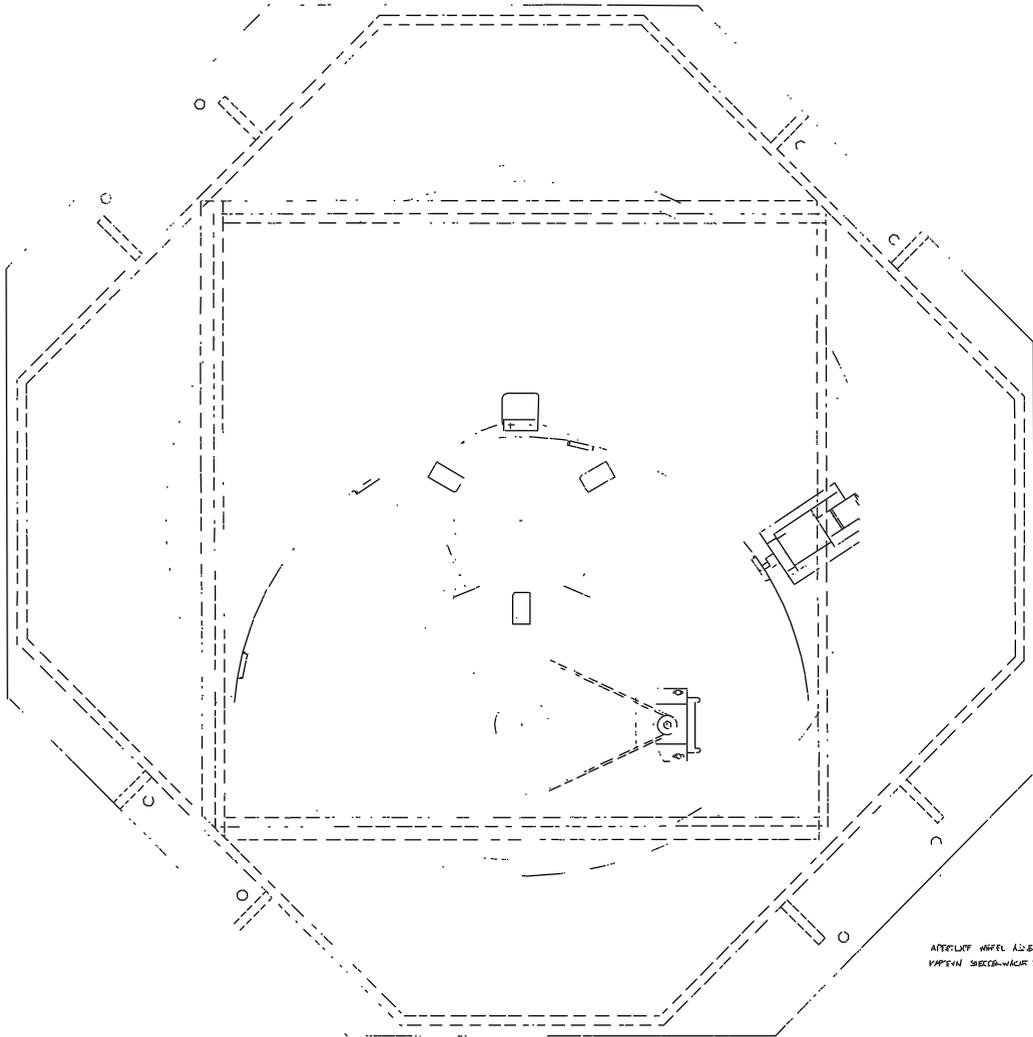


APPROXIMATE WHEEL ASSEMBLY  
VAPORISED STEEL-WATER REG. BY 1000.

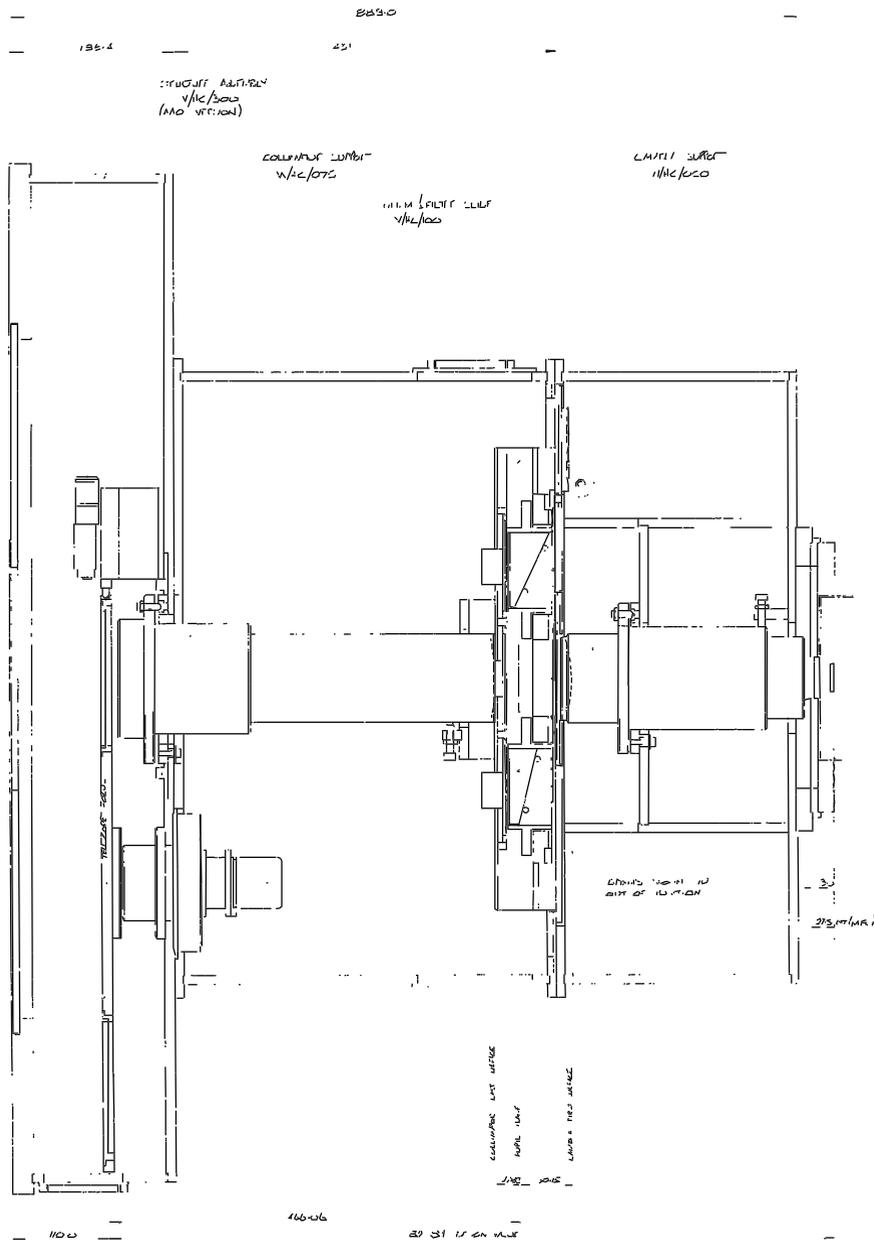


1100 160-06 20 31 17 24 1000

								Tolerances (Unless otherwise stated)		Material		Dims. in mm		Scale 2 Full size		THIRD ANGLE PROJECTION		GA No	
								X ±		Finish		Dwg No		File		LOW DISTENSION SURVEY INSTRUMENT		Drawing No	
								XX ±		Last on		No Req		ROYAL GREENWICH OBSERVATORY, HERSTMONCEUX CASTLE, HAILSHAM		A 10 V/c 100		V/c 100 1100 2	
								XXX ±				Last on		SUSSEX					
Issue	Mod No	Date	Drawn By	Issue	Mod No	Date	Drawn By												
				1			VON 85	CCH											

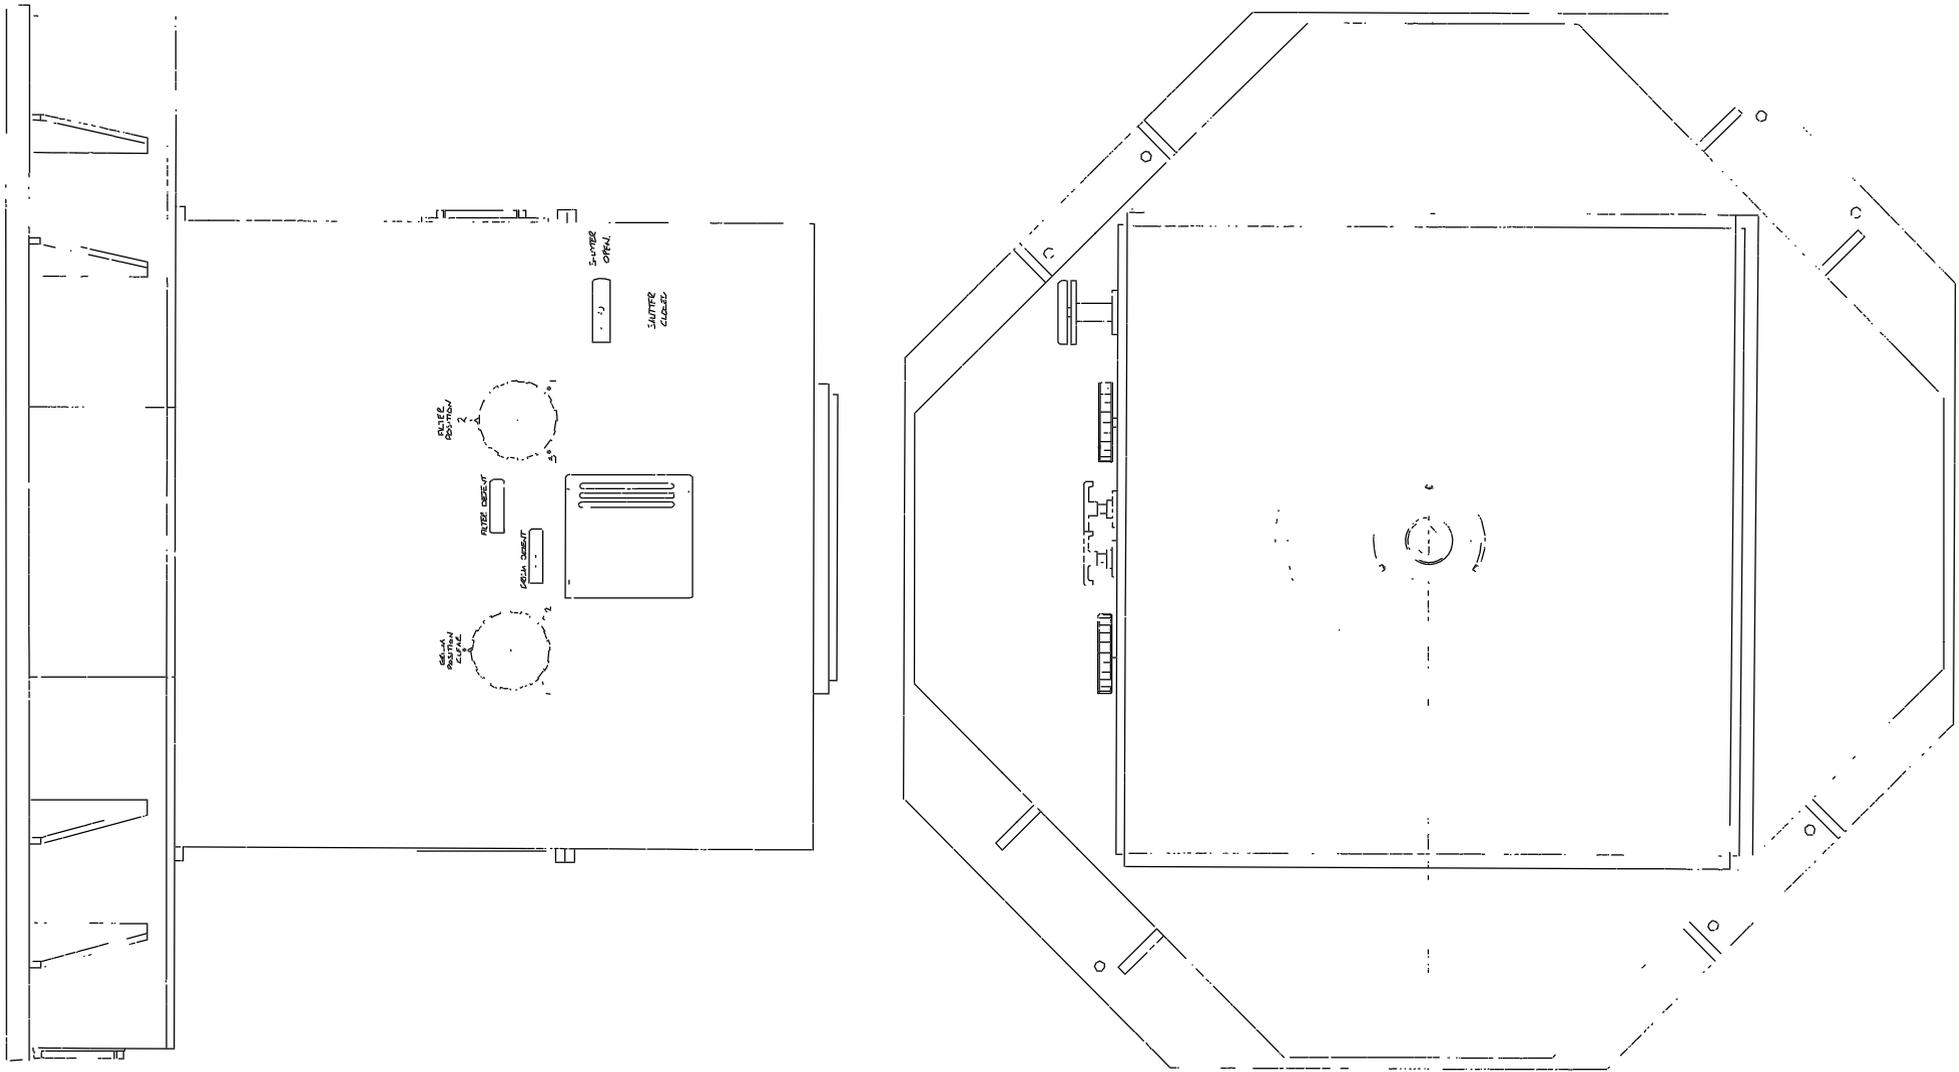


FOR THE USE OF ARCHITECTS AND ENGINEERS  
SERIALS

								Tolerances (Unless otherwise stated)		Material		Units in mm		Scale: <u>1/4" = 1'-0"</u>		THIRD ANGLE PROJECTION		G.A. No	
								X ±		—		Drawn		Title: <u>LOW DISPERSION SUCREY SPECTROGRAPH</u>		Date: <u>Nov. 85</u>		Drawing No	
								XX ±		Dry No		No Req		ROYAL GREENWICH OBSERVATORY, HERSTMONCEUX CASTLE, HAILSHAM SUSSEX		A.A.O. VERNON		V/41,000 of 200	
								XXX ±		Used on									
Issue	Mod No	Date	Drawn By	Issue	Mod No	Date	Drawn By												

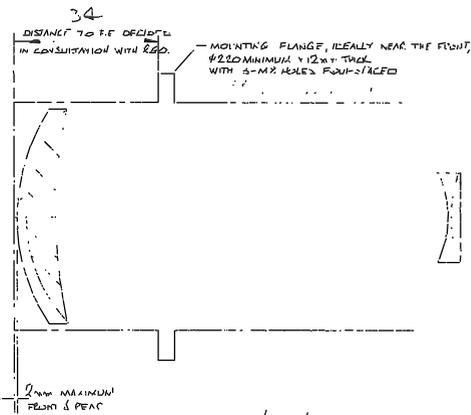

LDSS F/2.5/F/11 COLLIMATOR MOUNT

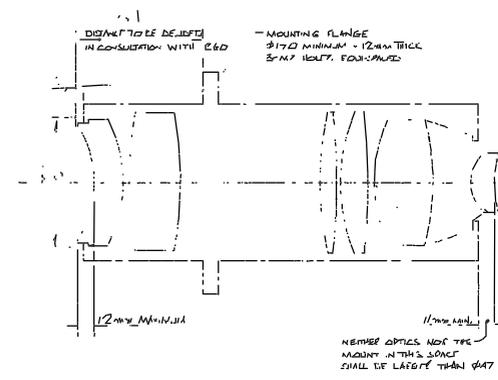

LDSS CAMERA MOUNT

								Tolerances (Unless otherwise stated)		Material		Dimms in m.m.		Scale FULL SIZE		THIRD ANGLE PROJECTION		G.A. No. V/HK/000	
								X ±										Drawing No.	
								XX ±		Finish		Drg. No.		No. Req.		Title		LDSS OPTICS - AAO VERSION.	
								XXX ±		Used on		ROYAL GREENWICH OBSERVATORY, HERSTMENCEUX CASTLE HAILSHAM		SUSSEX.				W/SA/1248	
Issue	Mod. No.	Date	Drawn By	Issue	Mod. No.	Date	Drawn By												