

MASS TO LIFT = 15kg

1	30/03/94	AJW
MCD NO.		


THIRD ANGLE PROJECTION
 -ER ASS'Y
 DIMS IN mm ORIGINAL SCALE 1:2
 ROYAL GREENWICH OBSERVATORY
 MADINGLEY ROAD
 CAMBRIDGE CB3 0EZ

ORIGINAL SHEET SIZE A0
 TITLE
 LIFTING SLING ASS'Y FOR WYFFOS SLIT

G.A. NO.	LOCN. BL
DRG. NO.	SHT.NO. 1
BL/850	

DRG NO.
BL/852

DO NOT SCALE

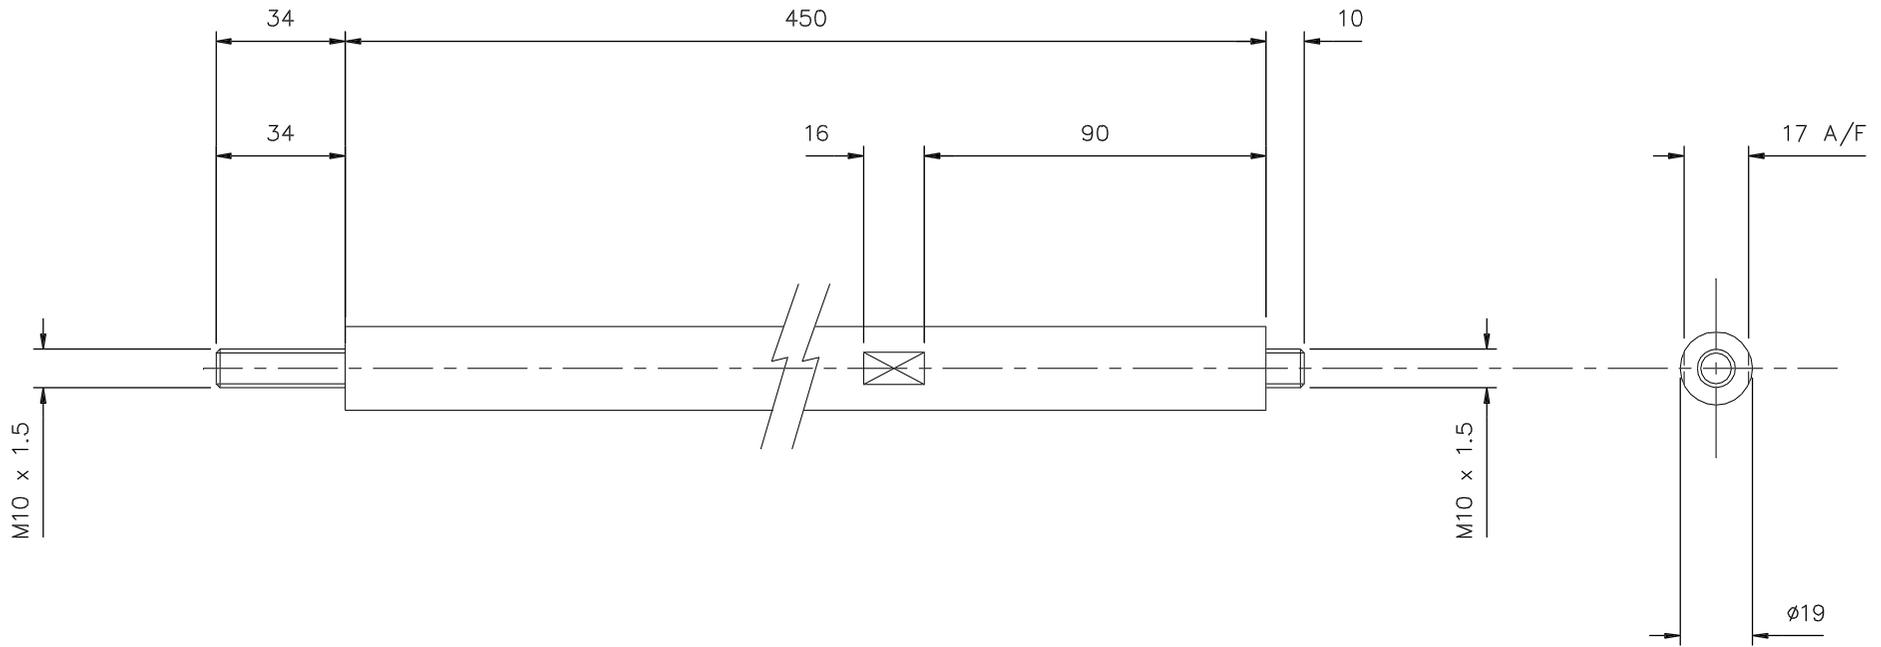

				TOLERANCES (UNLESS OTHERWISE STATED)	MATERIAL	THIRD ANGLE PROJECTION	DIMS IN mm	ORIGINAL SCALE	ORIGINAL SHEET SIZE A2		G.A. NO.	BL/850	
				X ± 0.5	BMS			1:1	TITLE		LOC'N.	BL	SHT.
				X.X ± 0.1	FINISH						ROYAL GREENWICH OBSERVATORY		1
1		31/03/94	AJW	X.XX ±	TO RGO SPEC	NO. REQ'D PER ASS'Y			MADINGLEY ROAD		DRG NO.		
ISSUE	MOD. NO.	DATE	DRAWN BY	ANG. ±		3 OFF			CAMBRIDGE CB3 0EZ		BL/852		