


PART PLAN @ TOP FLG. OF RING GIRDER
SHOWING ENCODING CHAIN MOUNTING ARRANGEMENT

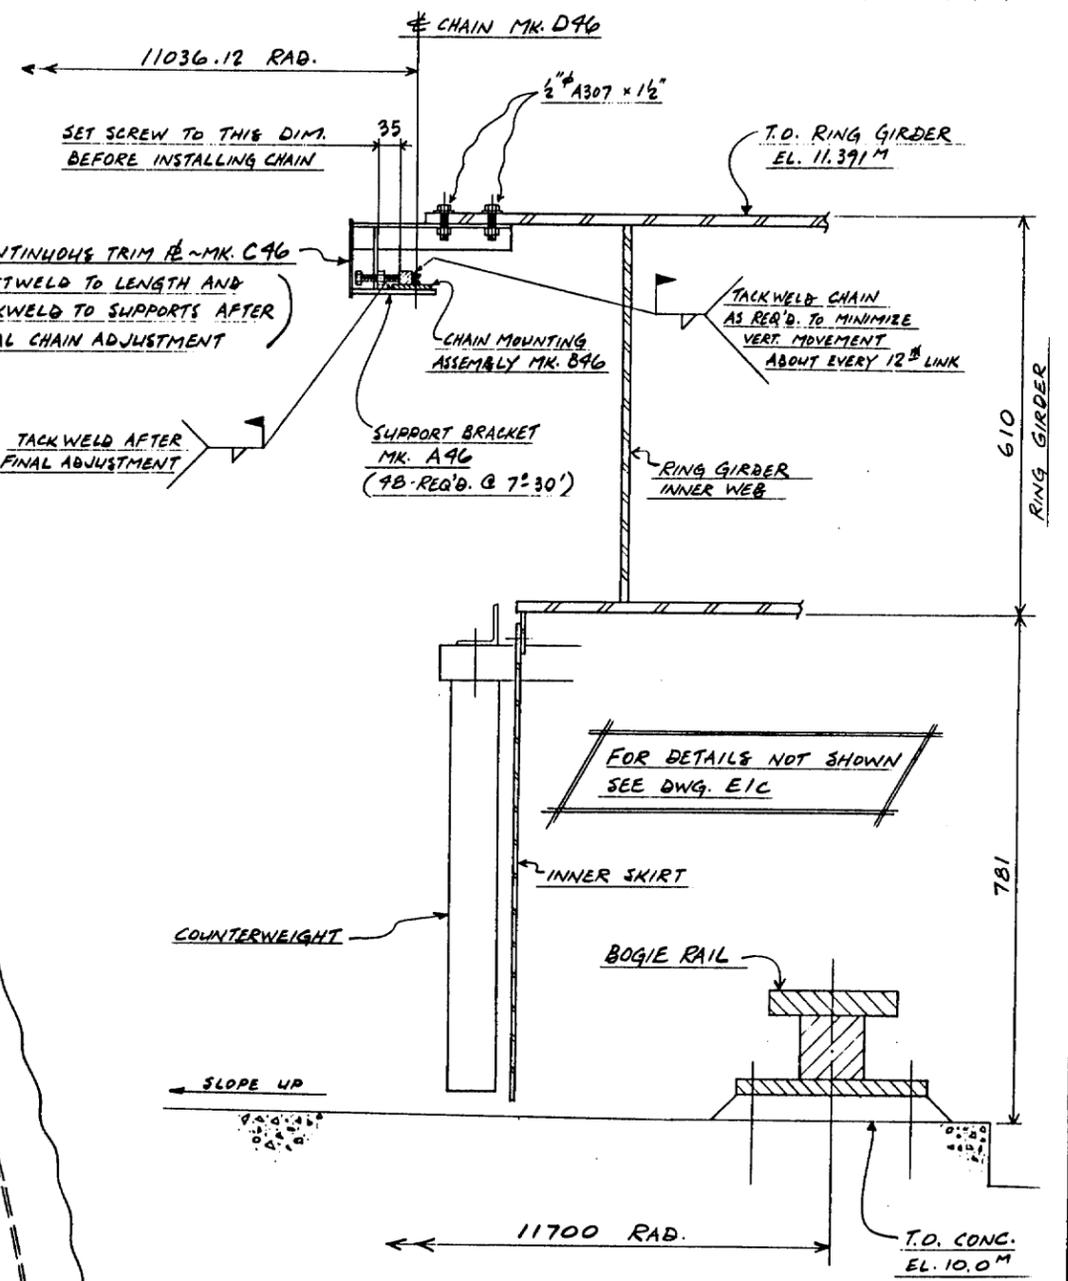

SECTION 'A-A'

- GENERAL NOTES:
- 1) FOR DETAILS OF ITEMS ON THIS DWG. SEE DWG. SERIES #46.
 - 2) WORK THIS DWG. WITH DWG. E96.

3R/3001078


	MATERIAL		No. BY DATE		REVISION
	SURF. PREP. & PAINT		DETAILS		DOME ENCODING CHAIN MOUNTING ARRANGEMENT
	OPEN HOLES		FOR		4.2 M TELESCOPE DOME LA BALMA
DRAWN	DATE	CHECKED	DATE	DRAWING No.	REVISION
G.V.A.	MAY/84			1420-E9a	
BRITAIN STEEL LTD. 401 BALTEA AVENUE, NEW WESTMINSTER, B.C.					
SHOP DEPARTMENT		INS / F / S / O / M / T / P / SH / DP / AB / PA / ER			No. PRINTS

p-abcdefghijklmnpstvw y

m-abcdefghijklmnpstvw y


s-abcdefghijklmnpstvw y

MF

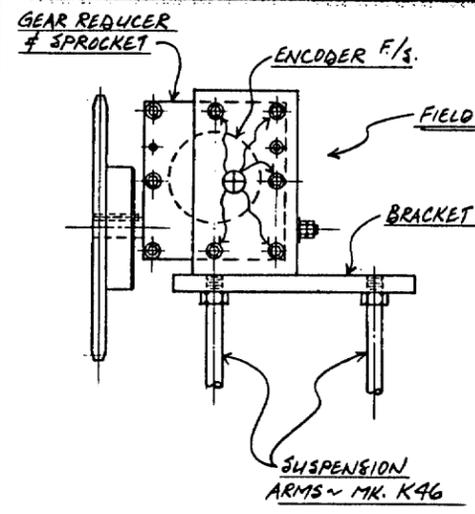


FIELD NOTE: 5 EXISTING CAP SCREWS MARKED THUS ⊕ TO BE REMOVED FROM REDUCER. REDUCER TO BE ATTACHED TO BRACKET WITH 5 NEW CAP SCREWS (#10-32 x 3/4" LG.) IN EXISTING HOLES. USE LOCK WASHERS PROVIDED

DETAIL SHOWING CONNECTION OF GEAR REDUCER TO MOUNTING BRACKET

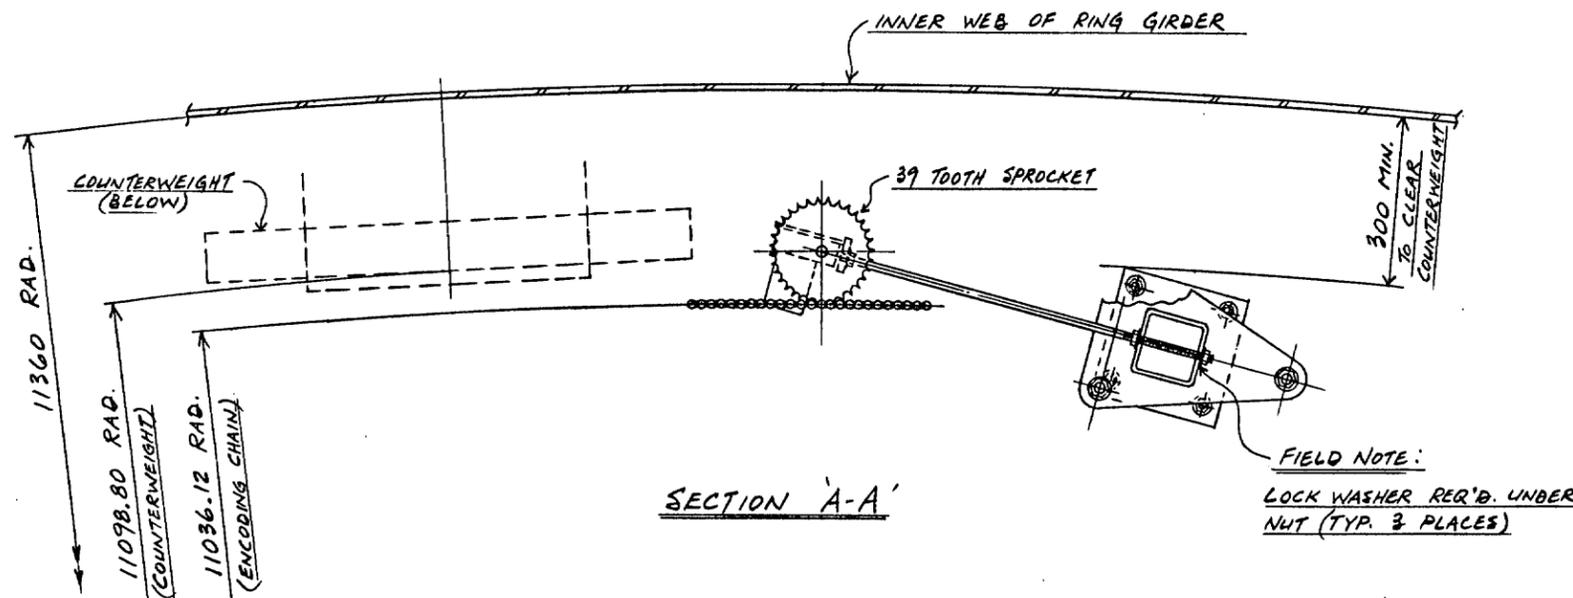

FIELD NOTE: LOCK WASHER REQ'D. UNDER NUT (TYP. 3 PLACES)

T.O. RING GIRDER EL. 11.391 M

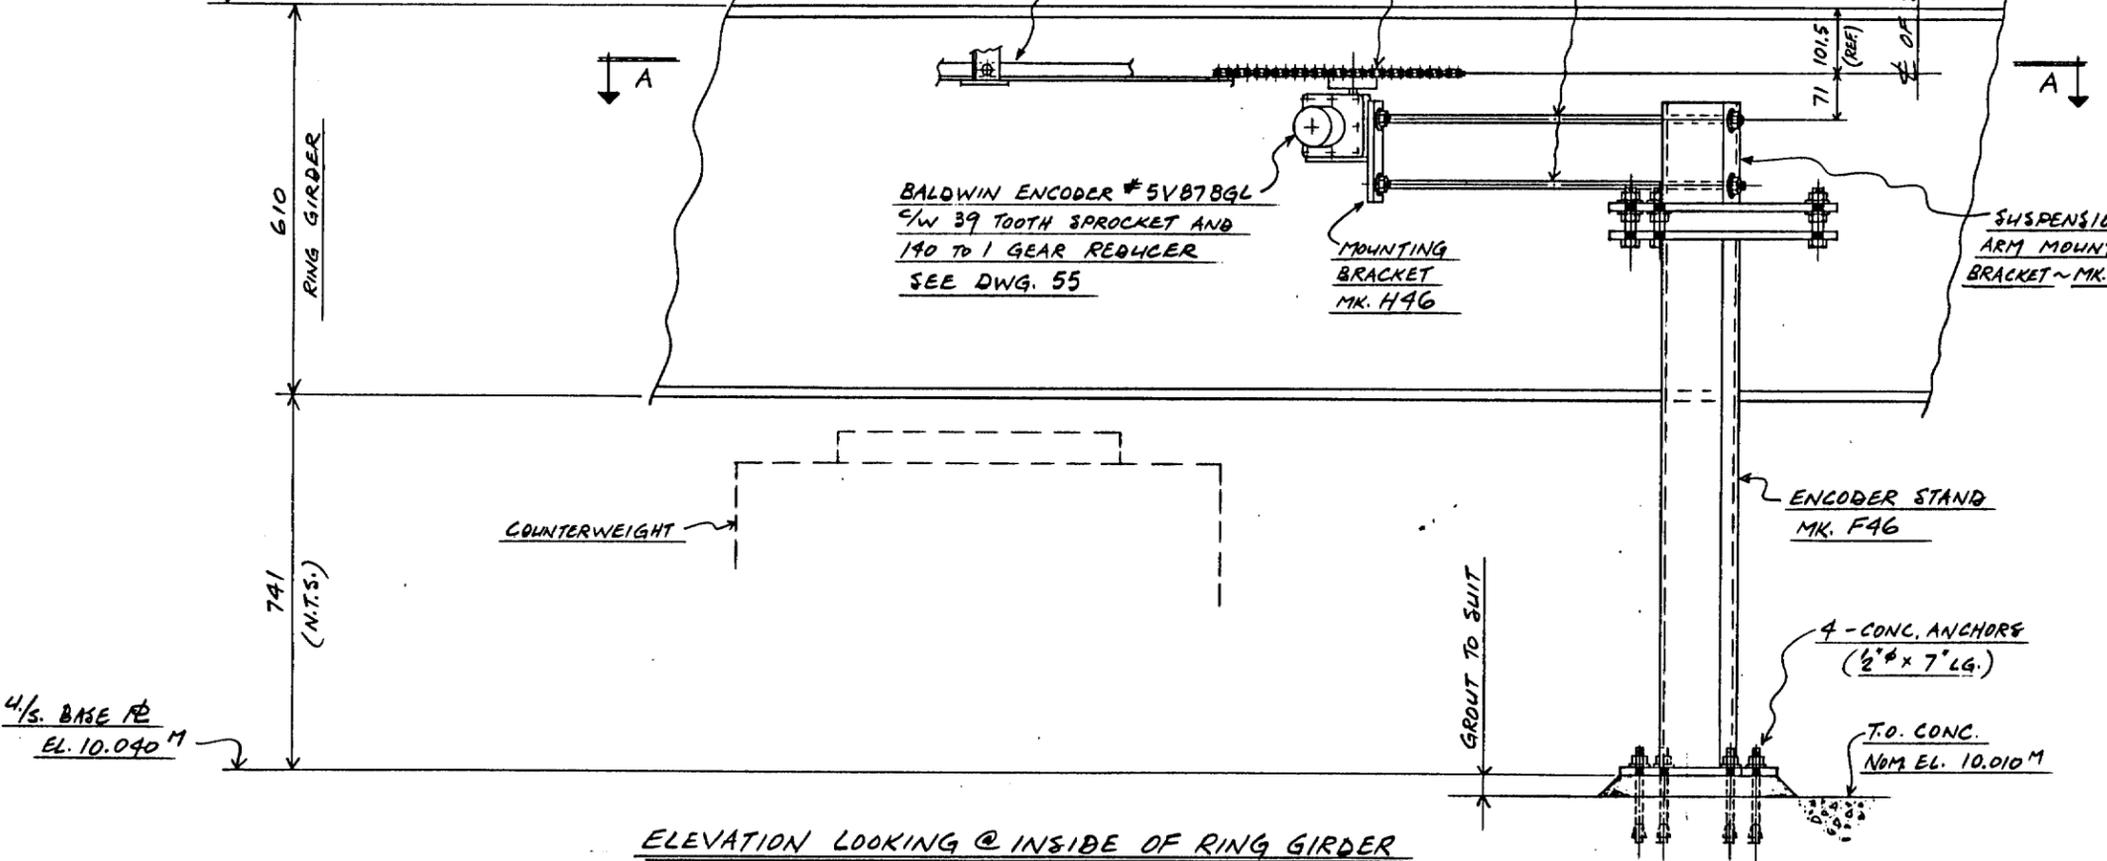

ELEVATION LOOKING @ INSIDE OF RING GIRDER SHOWING FIELD MOUNTING OF ENCODER

GENERAL NOTES:

- 1) FOR DETAILS OF ITEMS ON THIS DWG. SEE DWG. SERIES # 90.
- 2) VERTICAL ADJUSTMENT OF ASSEMBLY IS OBTAINED BY VERT. BOLTS @ ENCODER STAND SPlice.
- 3) LATERAL ADJUSTMENT OF ASSEMBLY IS OBTAINED BY SLOTS IN TOP R & ENCODER STAND SPlice.
- 4) ASSEMBLY IS TO BE ADJUSTED VERTICALLY SO THAT E OF SPROCKET & E OF CHAIN ARE ALIGNED.
- 5) ASSEMBLY IS TO BE ADJUSTED LATERALLY TO PROVIDE APPROX. 15 LBS. FORCE OF SPROCKET AGAINST CHAIN.
- 6) CUSTOMER TO DETERMINE LOCATION OF ENCODER ASSEMBLY
- 7) WORK THIS DWG. WITH DWG. E9a

4/5. BASE R EL. 10.040 M

3R/3001079

BRITAIN	MATERIAL	[REDACTED]		NO. BY DATE	REVISION
	SURF. PREP. & PAINT	[REDACTED]		DETAILS DOME ENCODER MOUNTING ASSEMBLY	
	OPEN HOLES	[REDACTED]		FOR 4.2 M TELESCOPE DOME LA PALMA	
DRAWN	DATE	CHECKED	DATE	DRAWING No. 1420-E96	
G.V.A.	MAY/89				
BRITAIN STEEL LTD. 401 SALTER AVENUE, NEW WESTMINSTER, B.C.					
SHOP DEPARTMENT		INS / F / S / O / M / T / P / SH / DP / AS / PA / ER		NO. PRINTS	

p-abcdefghijklmnpstvw

m-abcdefghijklmnpstvw

s-abcdefghijklmnpstvw

Mt.