

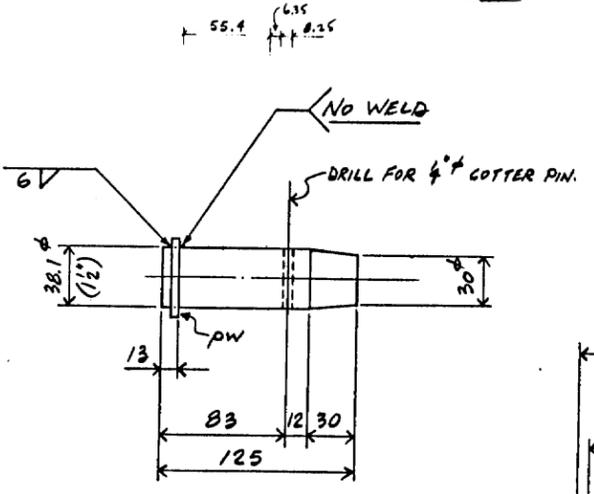


2-REQ'D. ~ ERECTION BEAM ~ MK. A3B (AS SHOWN)
 2-REQ'D. ~ ERECTION BEAM ~ MK. B3B (LEFT OF SHOWN & NOTED)


NOTE: STIFF RB 'PH' MAKES LEFT

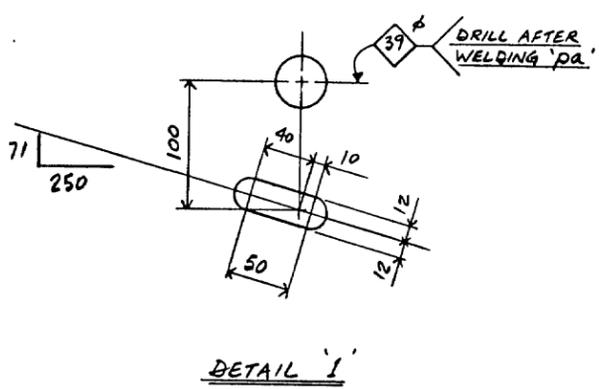

4-REQ'D. ~ PIN ~ MK. BP3B

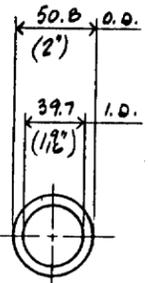

8-REQ'D. ~ PW
 4-SHOP WELDED TO PIN
 4-SHIPPED LOOSE

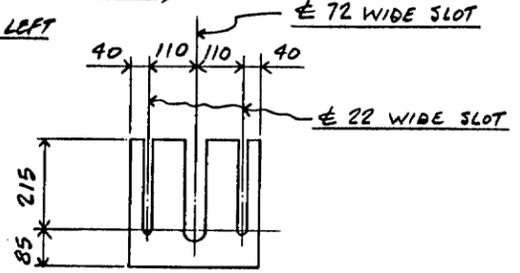

8-REQ'D. ~ SHIM ~ MK. CA3B
 8-REQ'D. ~ MK. CB3B
 8-REQ'D. ~ MK. CC3B
 4-REQ'D. ~ MK. CD3B
 4-REQ'D. ~ MK. CF3B

MATERIAL BILL										BRITTAIN STEEL LTD.		CONTRACT 1420	
NO.	MARK	QTY.	SHAPE	SIZE	LENGTH	REMARKS	MATL. TYPE	WEIGHT					
1													
2													
3													
4		2	W	360 x 134	8135	(W14 x 87)	A36	91					
5	pa	4	PL	160 x 8 (3/4)	260		49W						
6	pb	2	PL	200 x 13 (1/2)	354								
7	pc	2	PL	200 x 13	200								
8	pd	2	PL	177 x 13	200								
9	pe	4	PL	150 x 10	230								
10	pf	4	PL	250 x 19 (3/4)	470								
11	ph	2	PL	178 x 13 (1/2)	297								
12	bi	4	BOLT	3/4" A307	4"	FULL THREAD							
13	ni	4	NUT	3/4" NYL. HEX.									
14													
15													
16													
17													
18													
19		2	W	360 x 134	8135	(W14 x 87)	A36	91					
20	pa	4	PL	160 x 8 (3/4)	260								
21	pb	2	PL	200 x 13 (1/2)	354								
22	pc	2	PL	200 x 13	200								
23	pd	2	PL	177 x 13	200								
24	pe	4	PL	150 x 10	230								
25	pf	4	PL	250 x 19 (3/4)	470								
26	ph	2	PL	178 x 13 (1/2)	297								
27	bi	4	BOLT	3/4" A307	4"	FULL THREAD							
28	ni	4	NUT	3/4" NYL. HEX.									
29													
30													
31	CA3B	8	PL	300 x 254 (12")	300	SHIMS	A36						
32	CB3B	8	PL	127 (5")									
33	CC3B	8	PL	6.35 (1/4")									
34	CD3B	4	PL	3.18 (1/8")									
35	CF3B	4	PL	1.59 (1/16")									
36													
37													
38													
39													
40													
41													
42													
43		4	BAR	38.1 (1 1/2")	125		CR3 101B						
44	PW	4	PL	50.8 (2")	6.35 (1/4")								
45													
46													
47	PW	4	PL	50.8 (2")	6.35 (1/4")								
48		4	COTTER PIN	3/4"	2 1/2"	EBAG & SHIP WITH PIN							
49													
50													
51													
52													
53													
54													
55													

GENERAL NOTES:

1) FOR FIELD ASSEMBLY SEE DWG. E66 & E6C






3R/300956

	MATERIAL	G40 21 (44W) W/D	NO. BY DATE	REVISION
	SURF. PREP.	NONE	DETAILS ERECTION TOWER ERECTION BEAM	
	PAINT	NONE	FOR 9.2" TELESCOPE DOME LA PALMA	
OPEN HOLES	1/8" MIN (21")	DRAWN	DATE	CHECKED
G.V.A.	JAN/64			
BRITTAIN STEEL LTD. 401 SALTER AVENUE, NEW WESTMINSTER, B.C.		DRAWING NO.	1420-38a	
SHOP DEPARTMENT		INB / E / S / O / M / T / P / SH / DP / AS / PA / ER		NO. PRINTS

p-abcdefghijklmnpstwy

m-abcdefghijklmnpstwy

s-abcdefghijklmnpstwy

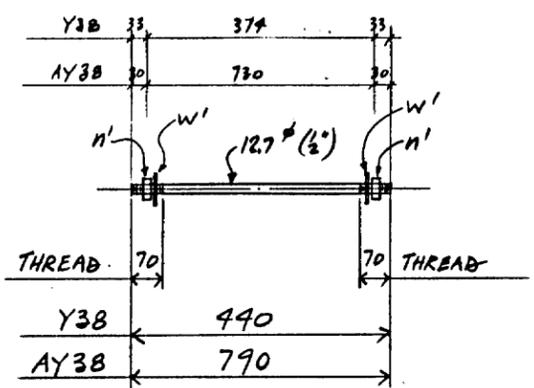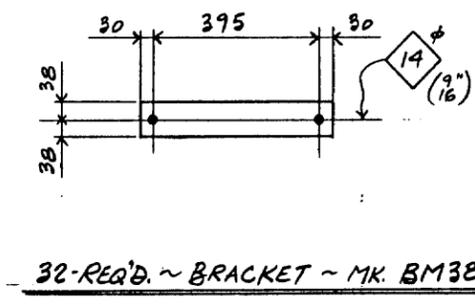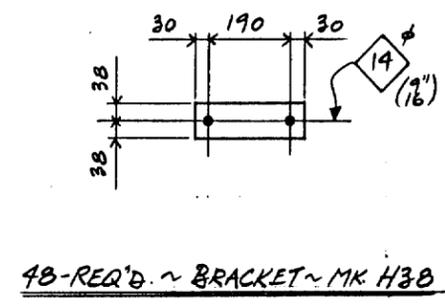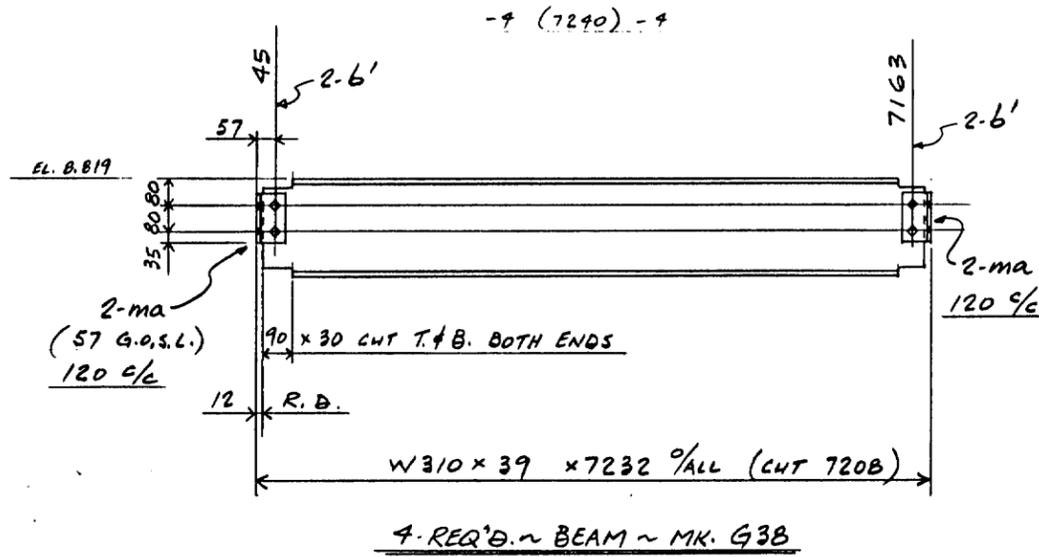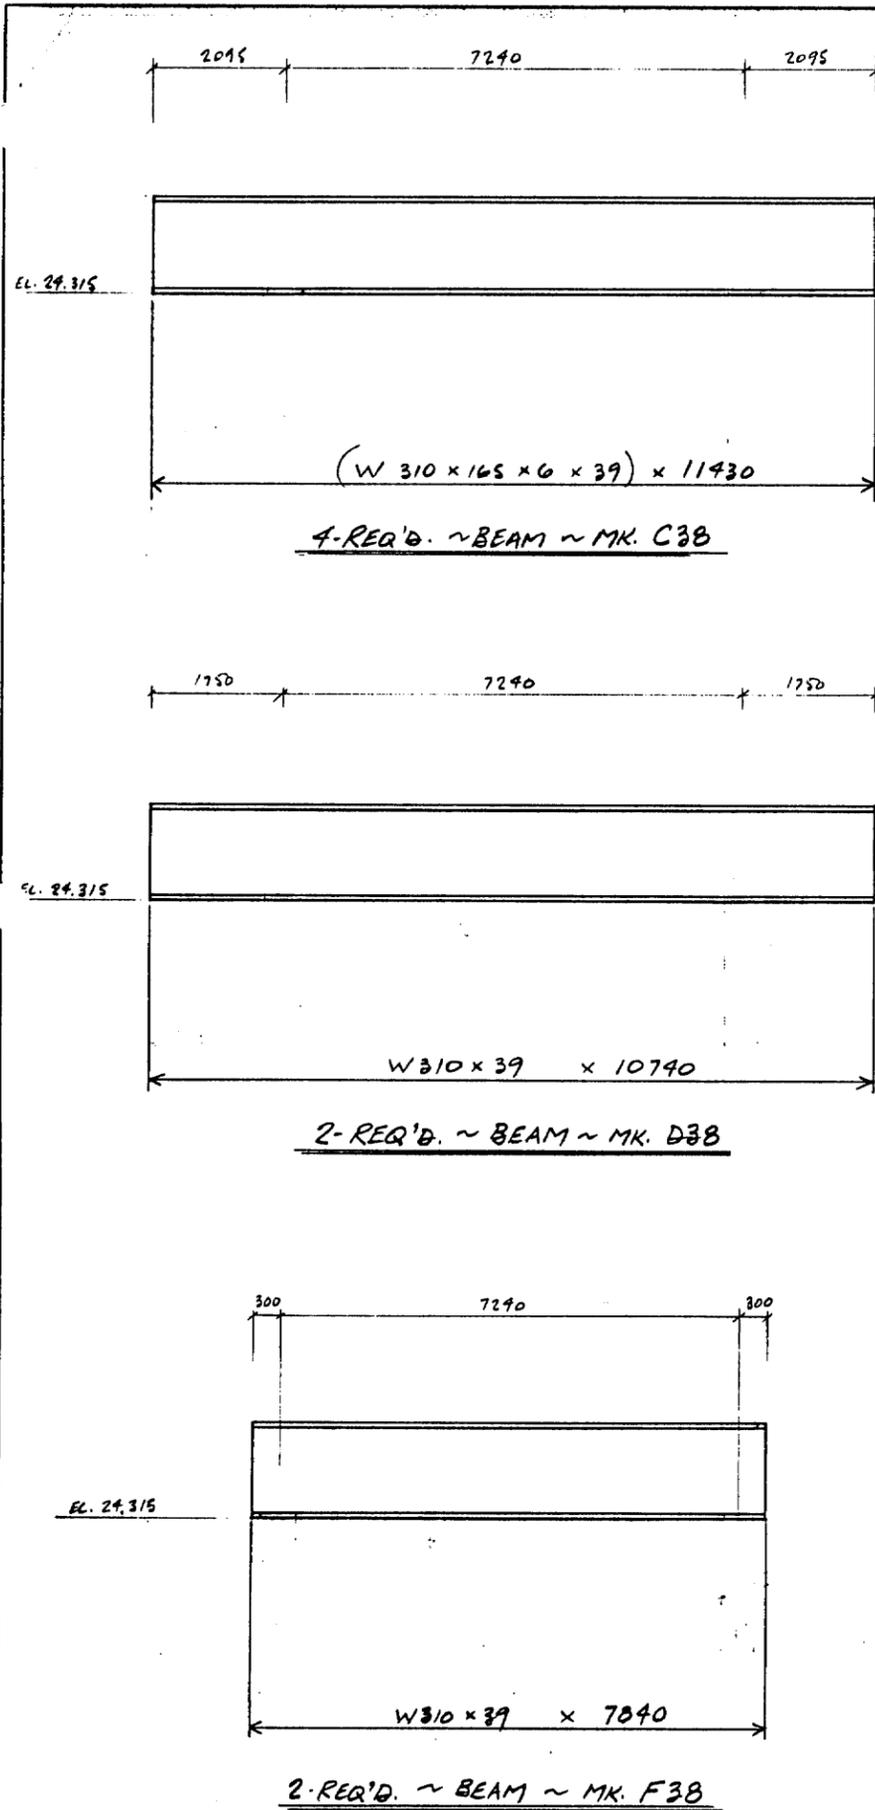

WOOD REQ'D. ~ DECKING - 3/4" PLYWOOD (4 x 8) - 70 REQ'D. } CONST.
 NAILERS & JOISTS - 2x6 x 1500 LIN. FT. } GRADE
 ONE BOX - 2" RING NAILS / ONE BOX - 2 1/2" COMMON NAILS

MATERIAL BILL						BRITAIN STEEL LTD.		CONTRACT 1420	
LINE	MARK	QTY.	SHAPE	SIZE	LENGTH	REMARKS	MATL. TYPE	W/WT	WEIGHT
1									
2									
3									
4		4	W	310 x 39	11430			44W	42
5				(W12 x 26)				OR A36	
6									
7									
8									
9		2	W	310 x 39	10740				43
10						PLAIN MAT'L.			
11									
12									
13									
14		2	W	310 x 39	7840				44
15									
16									
17									
18									
19		4	W	310 x 39	7208				45
20	ma	16	L	90 x 90 x 6	150	(L 3 1/2 x 3 1/2 x 4)			
21	b'	16	BOLT	3/4" A325	x 2"				
22									
23									
24									
25									
26									
27		48	R	76 x 13 (1/2)	250			A36	
28									
29									
30									
31									
32		32	R	76 x 13 (1/2)	455			A36	
33									
34									
35									
36									
37		16	ROD	12.7 (1/2)	440	THRD. 2 E.			
38	n'	32	NUT	5/8" NYX. HEX.					
39	w'	32	WASH.	3/4" STD.					
40									
41									
42									
43									
44		64	ROD	12.7 (1/2)	790	THRD. 2 E.			
45	n'	128							
46	w'	128							
47									
48									
49									
50									
51									
52									
53									
54									
55									

GENERAL NOTES:
 1) FOR FIELD ASSEMBLY SEE DWG. E6C.


3R1300957

	MATERIAL	G40.21 (44W) OR A36	DETAILS	ERECTION TOWER
	SURF. PREP. & PAINT	NONE		PLATFORM BEAMS
	OPEN HOLES	1 1/8" (21#)		FOR 4.2M TELESCOPE DOME
				LA PALMA
DRAWN	DATE	CHECKED	DATE	DRAWING No.
G.V.A.	JAN/84			1420-386
BRITAIN STEEL LTD. 401 SALTER AVENUE, NEW WESTMINSTER, B.C.				
SHOP DEPARTMENT		INS / E / S / O / M / T / P / SH / DP / AS / PA / ER		


p-abcdefghijklmnpstvw y

m-abcdefghijklmnpstvw y


s-abcdefghijklmnpstvw y

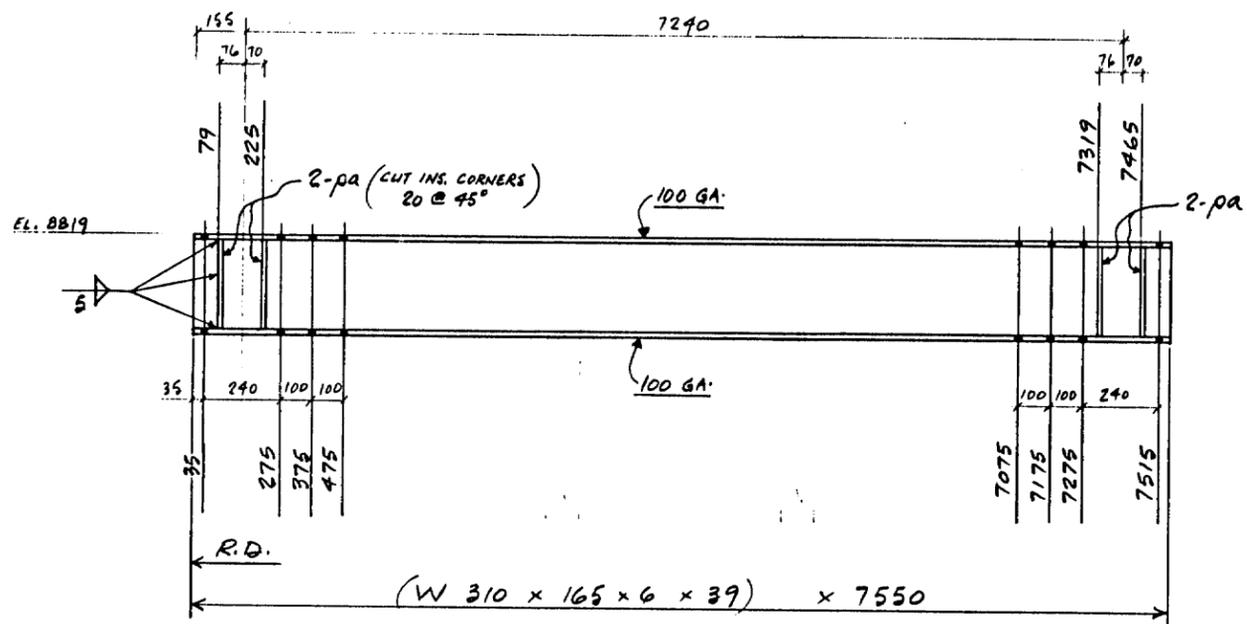


2-REQ'D. ~ BEAM ~ MK. K3B

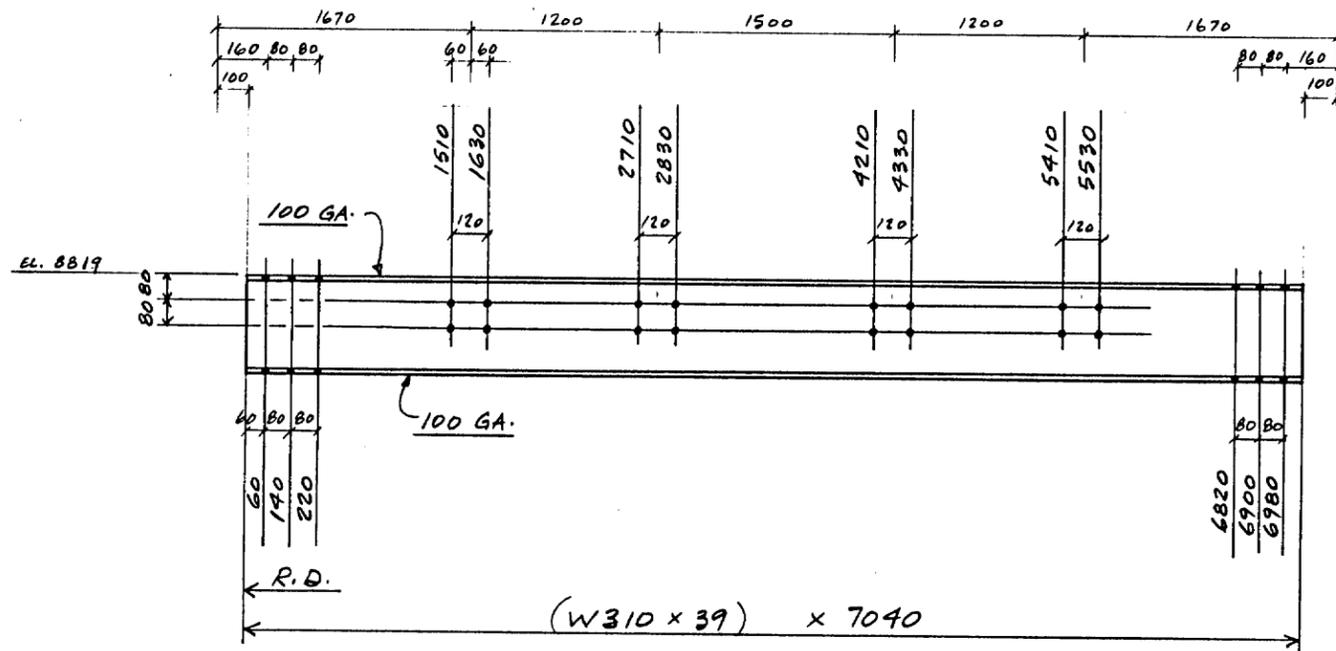


2-REQ'D. ~ BEAM ~ MK. M3B

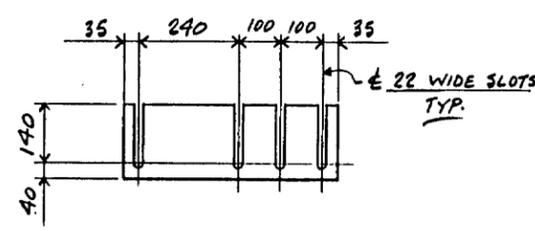

4-REQ'D. ~ SHIMS ~ MK. N3B
 4-REQ'D. ~ ~ MK. P3B
 4-REQ'D. ~ ~ MK. S3B

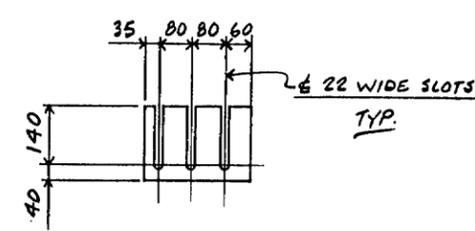

4-REQ'D. ~ SHIMS ~ MK. T3B
 4-REQ'D. ~ ~ MK. V3B
 4-REQ'D. ~ ~ MK. W3B

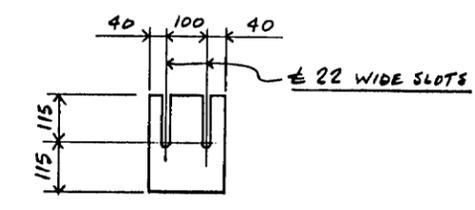

6-REQ'D. ~ SHIMS ~ MK. BW3B
 3-REQ'D. ~ ~ MK. BY3B
 3-REQ'D. ~ ~ MK. CK3B

		MATERIAL BILL			BRITAIN STEEL LTD.		CONTRACT 1420		
LINE NO.	MARK	QTY.	SHAPE	SIZE	LENGTH	REMARKS	MATL. TYPE	ROLL LINE	WEIGHT
1									
2									
15	N3B	4	R	180 x 476 (3/4)	510	SHIMS	A36		
16	P3B	4	L	{ x 3.18 (1/8)					
17	S3B	4	L	{ x 1.59 (1/16)					
18									
19									
20	T3B	4	R	180 x 476 (3/4)	255	SHIMS	A36		
21	V3B	4	L	{ x 3.18 (1/8)					
22	W3B	4	L	{ x 1.59 (1/16)					
23									
24									
25									
26	BW3B	6	R	180 x 635 (1/2)	230	SHIMS	A36		
27	BY3B	3	L	{ x 476 (3/4)					
28	CK3B	3	L	{ x 953 (3/8)					
29									
30									
GENERAL NOTES:
 1) FOR FIELD ASSEMBLY SEE DWG. E66 & E6C.







3R/300958

	MATERIAL	G4021 (44W) w/h	REVISION	
	SURF. PREP. & PAINT	NONE	DETAILS	ERECTOR TOWER PLATFORM BEAMS
	OPEN HOLES	13" (21")	FOR	4.2M TELESCOPE DOME LA PALMA PA/15
	DRAWN	DATE	CHECKED	DATE
G.V.A.	JAN. 1984			DRAWING NO.
				1420-38C
BRITAIN STEEL LTD. 401 SALTER AVENUE, NEW WESTMINSTER, B.C.				
SHOP DEPARTMENT		INS / F / S / O / M / T / P / SH / DP / AS / PA / ER		

p-abcdefghijklmnpstvw

m-abcdefghijklmnpstvw

s-abcdefghijklmnpstvw

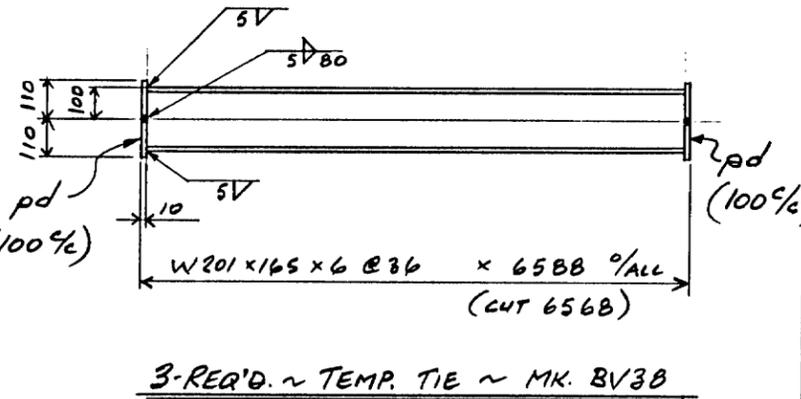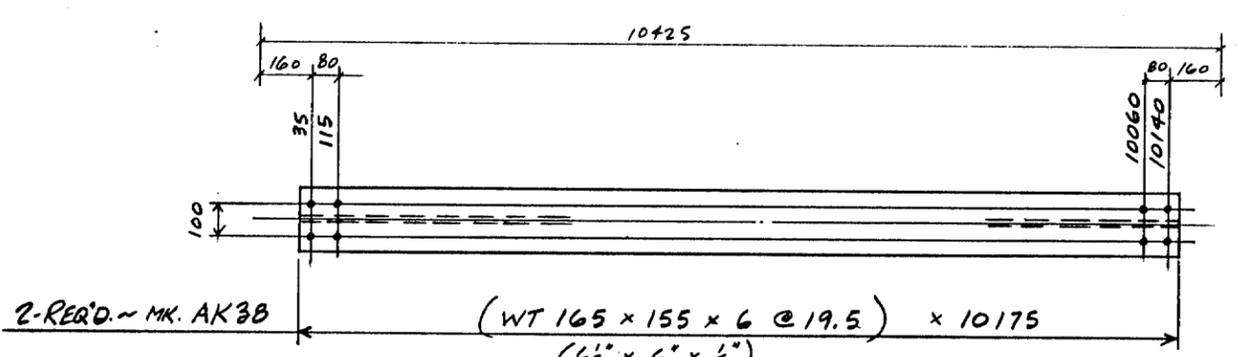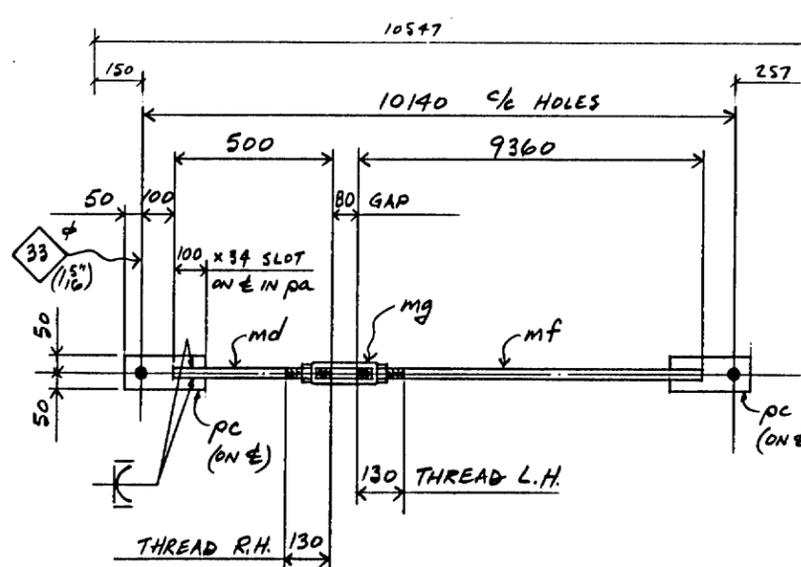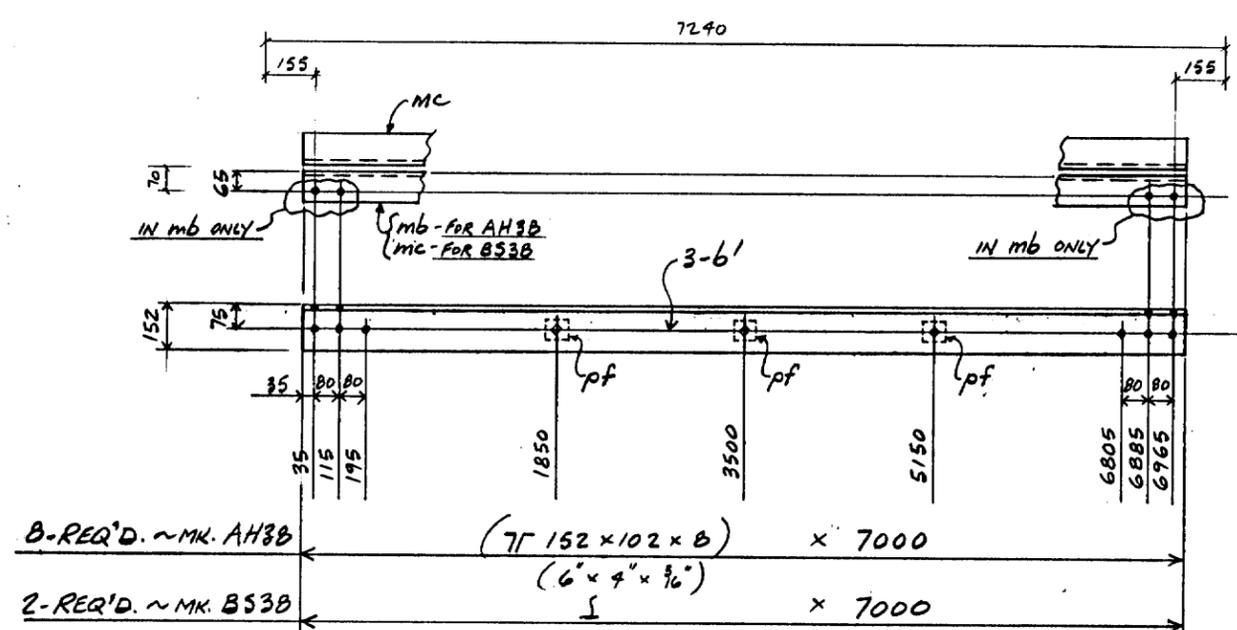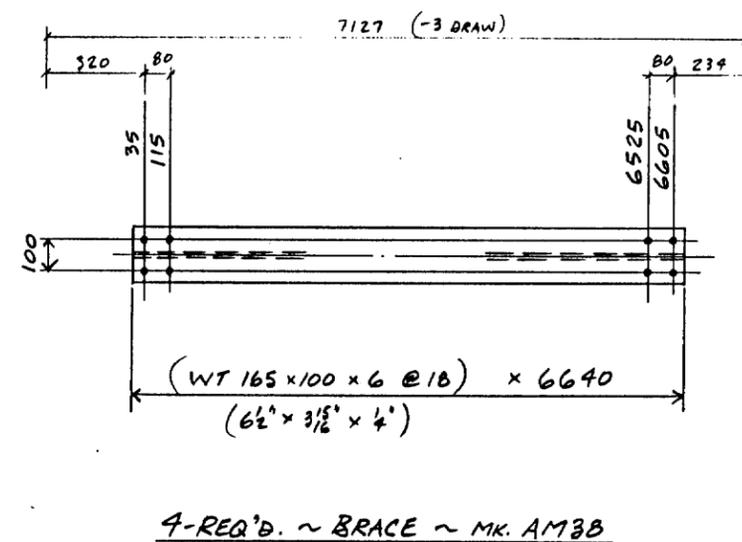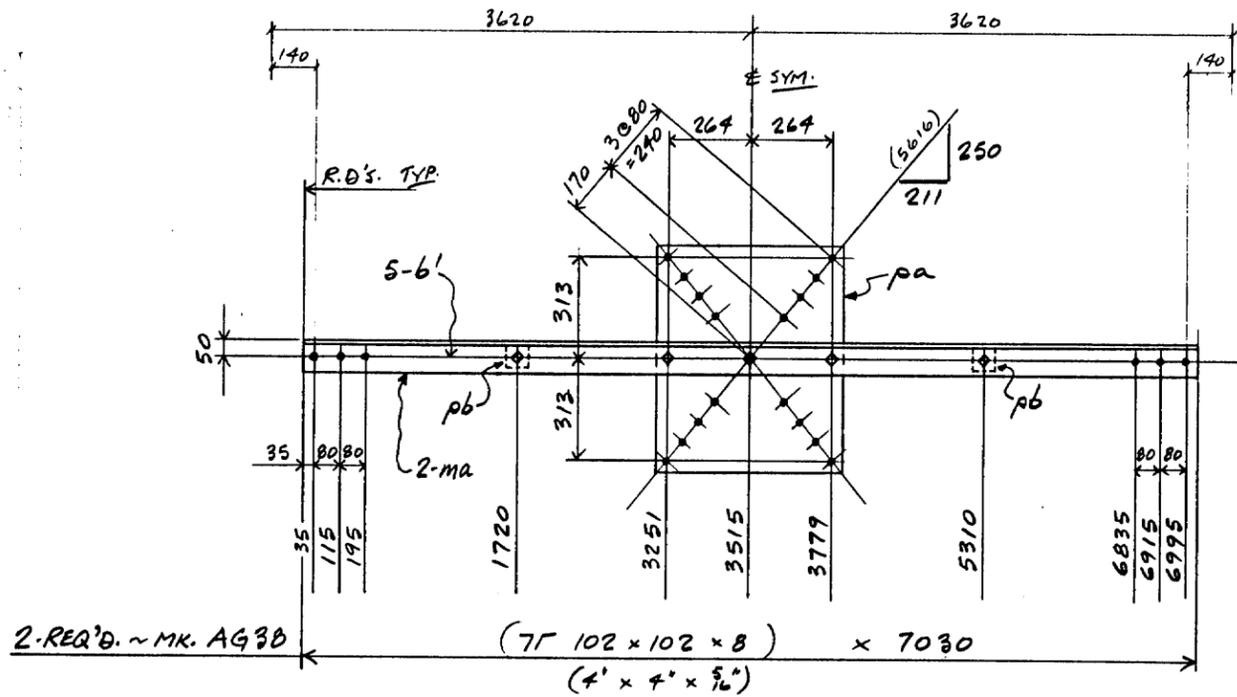


MATERIAL BILL										BRITAIN STEEL LTD.		CONTRACT 1420	
LINE	MARK	QTY.	SHAPE	SIZE	LENGTH	REMARKS	MATL. TYPE	W	L	W	L	W	W
1													
2													
3													
4	MA	4	L	102 x 102 x 8	7030	(L 4 x 4 x 5/16)		44W	419				
5	PA	2	R	600 x 10 (3/8)	700			L	413				
6	PB	4	R	70 x 10	70			A36					
7													
8	B'	10	ROD	3/4" A307	24'	3/4" HWY. HEX. NUT							
9													
10													
11													
12													
13													
14	MB	8	L	152 x 102 x 8	7000	(L 6 x 4 x 5/16)		44W	413				
15	MC	8	L		7000			L	413				
16	PF	24	R	70 x 12 (1/2)	70			A36					
17	B'	24											
18													
19													
20													
21	MC	4	L	152 x 102 x 8	7000	(L 6 x 4 x 5/16)		44W	413				
22	PF	6											
23	B'	6											
24													
25													
26													
27													
28													
29													
30													
31													
32	AK3B	2	WT	155 x 19.5	10175	SPLIT W 310 x 39 (W 12 x 26)		44W	419				
33													
34													
35													
36	AM3B	4	WT	100 x 18	6690	SPLIT W 200 x 36 (W 8 x 24)		44W	415				
37													
38													
39													
40													
41													
42													
43	MD	4	ROD	3/16" (1/4")	500	THRD. I.E.		A36	430				
44	MF	4	L		9360	THRD. I.E.		L	LL				
45	MG	4	TURNBUCKLE	1/4" x 6"		TAKEUP							
46	PC	2	R	100 x 3/16" (1/4")	250			44W					
47													
48													
49													
50													
51													
52													
53	PD	6	R	170 x 10 (3/8)	220			L					
54													
55													

GENERAL NOTES:
 1) FOR FIELD ASSEMBLY SEE DWG. E66 + E6C.


3R/300960

	MATERIAL	G4021 (44W) #A36	NO. BY DATE	REVISION
	SURF. PREP. & PAINT	NONE	DETAILS ERECTION TOWER VERT BRACING	
	OPEN HOLES	1/2" (21P) 4/N.	FOR 9.2 M TELESCOPE DOM. LA PALMA	
	DRAWN	G.V.A.	DATE	CHECKED
BRITAIN STEEL LTD. 401 SALTER AVENUE, NEW WESTMINSTER, S.C.			DRAWING NO.	1420-38f
SHOP DEPARTMENT			NO. PRINTS	


p-abcdefghijklmnpstvw y m-abcdefghijklmnpstvw y s-abcdefghijklmnpstvw y

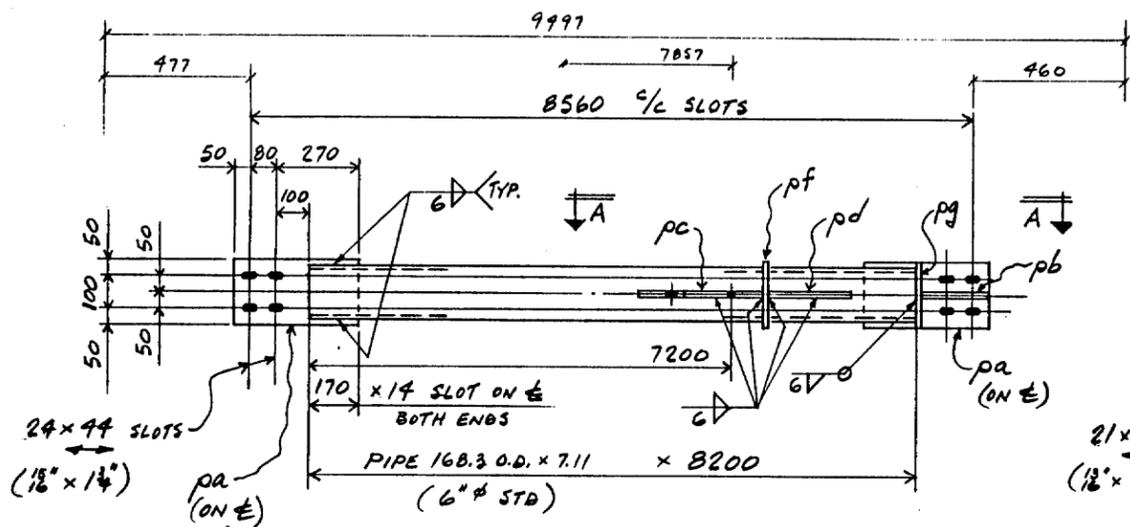



4-REQ'D. ~ BRACE ~ MK. A538

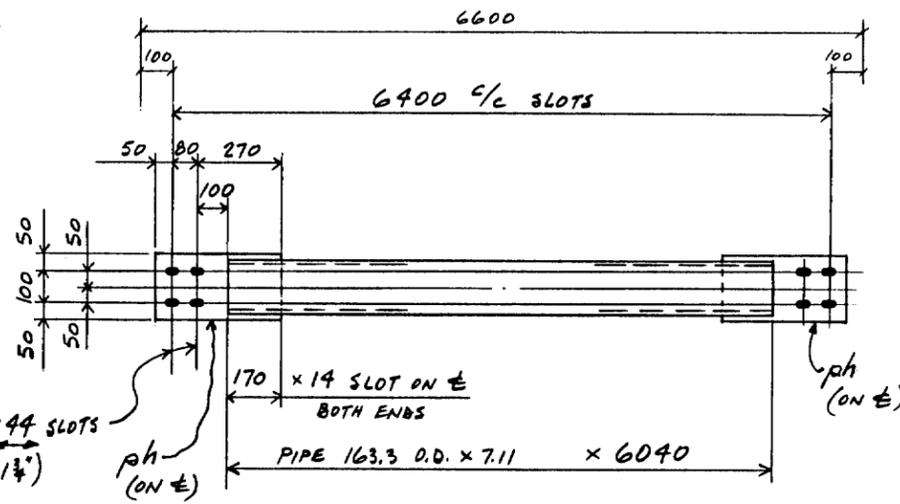

2-REQ'D. ~ BRACE ~ MK. A538

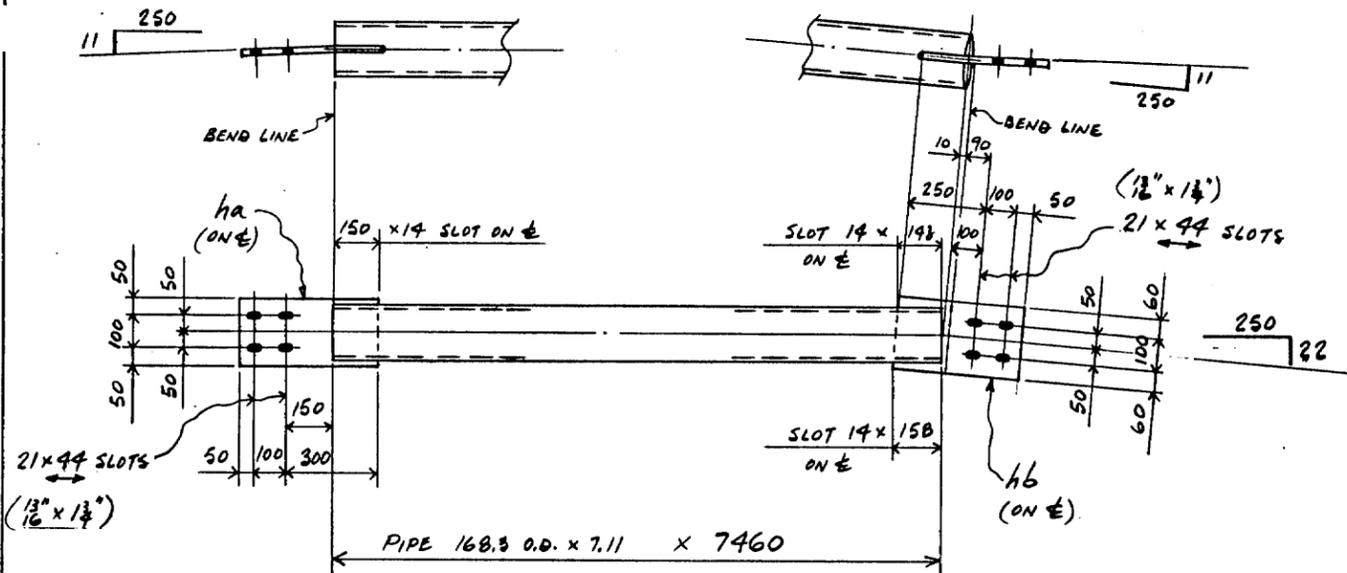

2-REQ'D. ~ BRACE ~ MK. A538^R (AS SHOWN)
 2-REQ'D. ~ BRACE ~ MK. A538^L (LEFT OF SHOWN)

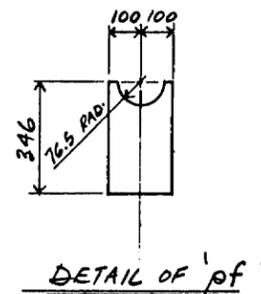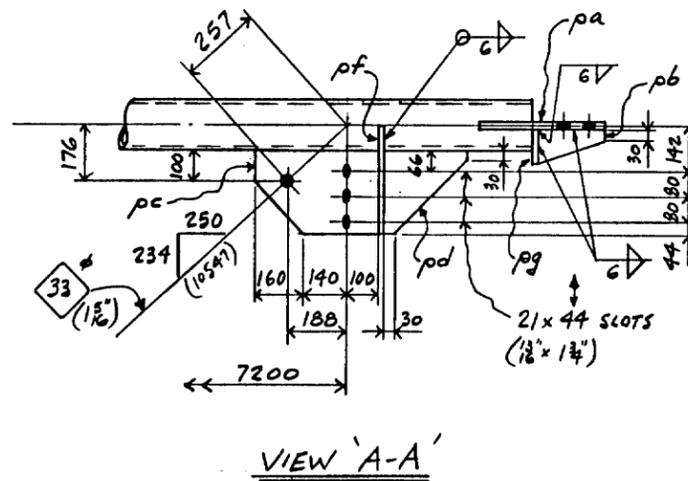

MATERIAL BILL										CONTRACT 1420		
BRITAIN STEEL LTD.												
LINE NO.	MARK	QTY.	SHAPE	SIZE	LENGTH	REMARKS	MATL. TYPE	W	L	WEIGHT		
1												
2												
3												
4		4	PIPE	163.3 O.D. x 7.11	8200	(6" STD.)	A53	4	16			
5	pa	4	PLATE	200 x 13 (1/2")	400		44W					
6	pb	4	L	100 x 13	217							
7	pc	4	L	270 x 13	400							
8	pd	4	L	270 x 13	270							
9	pe	4	L	200 x 13	396							
10	pf	4	L	100 x 13	200							
11												
12												
13												
14												
15												
16												
17												
18												
19												
20		4	PIPE	163.3 O.D. x 7.11	7460		A53	4	17			
21	ha	4	PLATE	200 x 13 (1/2")	450		44W					
22	hb	4	L	220 x 13	400							
23												
24												
25												
26												
27												
28		2	PIPE	163.3 O.D. x 7.11	6040		A53	4	18			
29	ph	4	PLATE	200 x 13 (1/2")	400		44W					
30												
31												
GENERAL NOTES:
 1) FOR FIELD ASSEMBLY SEE DWG. E66 & E6C


3R/300961

	MATERIAL G4021 (44W) F453		DETAILS ERECTION TOWER BRACING	
	SURF. PREP. & PAINT NONE		FOR 4.2M TELESCOPE DOME LA PALMA	
	OPEN HOLES AS NOTED		DRAWING No. 1420-389	
	DRAWN G.V.A. DATE JAN/84		BRITAIN STEEL LTD. 401 SALTER AVENUE, NEW WESTMINSTER, B.C.	
CHECKED DATE		REVISION		
SHOP DEPARTMENT		No PRINTS		

p-abcdefghijklmnpstvw

r-abcdefghijklmnpstvw

s-abcdefghijklmnpstvw

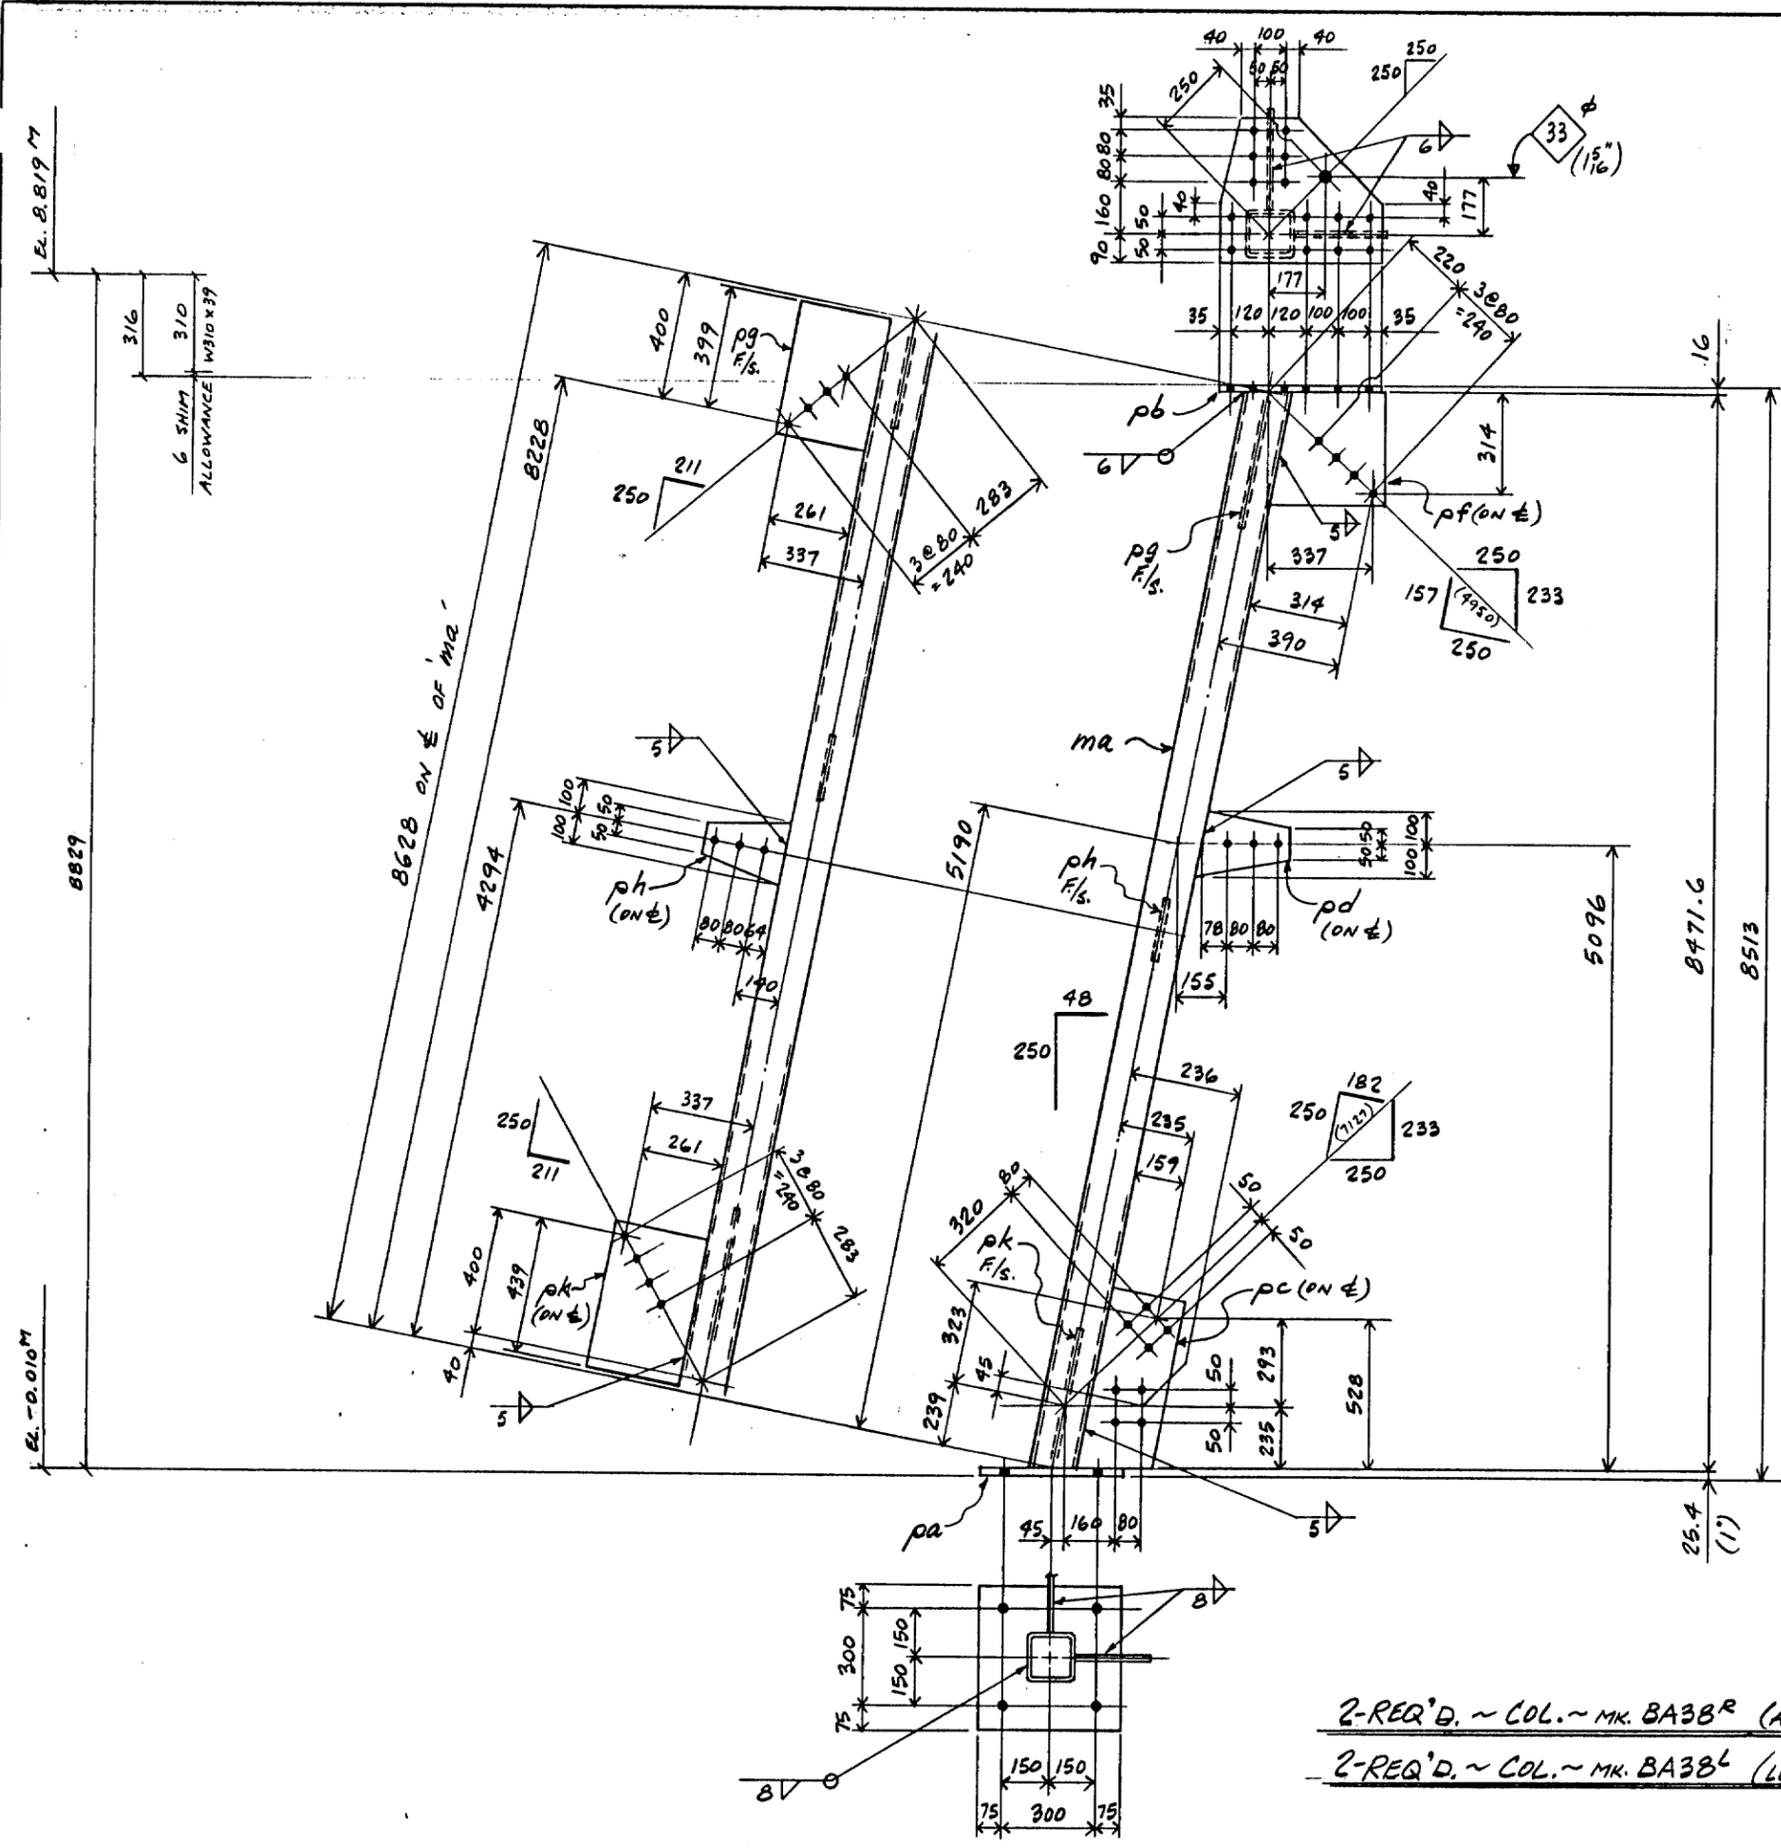

MATERIAL BILL
BRITAIN STEEL LTD.

CONTRACT 1420


LINE NO.	MARK	QTY.	SHAPE	SIZE	LENGTH	REMARKS	MATL. TYPE	WGT
1								
2								
3								
4								
5	ma	4	WSS	52.7x152.4x6.35	8657	B.C.ZE (6"x6"x.250)	50W	420
6	pa	4	R	450x25.4(1)	450		44W	428
7	pb	4	R	445x16(3/8)	510			
8	pc	4	R	235x10(3/8)	612			
9	pd	4	R	200x10	292			
10	pe	4	R	350x10	362			
11	pf	4	R	296x10	434			
12	pg	4	R	200x10	260			
13	pk	4	R	296x10	474			
14								
15								
16								
17								
18	CG32	16	R	80x19(3/8)	80	COL. SHIMS	A36	
19	CH32	32	R	80x6.35(1/4)	80			
20	CK32	16	R	80x3.18(1/8)	80			
21	CM32	16	R	80x1.59(1/16)	80			
22								
23								
GENERAL NOTES:-
1.) FOR FIELD ASSEMBLY SEE DWG. E66.

3R/300963

	MATERIAL	G4021 (44W) W/N	No. BY DATE		REVISION
	SURF. PREP. & PAINT	NONE	DETAILS		ERECTION TOWER COLUMN
	OPEN HOLES	21" U/N	FOR		9.2 M TELESCOPE DOME LA PALMA
DRAWN	DATE	CHECKED	DATE	DRAWING No. 1420-38R	
G.V.A		JAN/84			
BRITAIN STEEL LTD., 401 SALTER AVENUE, NEW WESTMINSTER, B.C.					
SHOP DEPARTMENT			INS / E / S / O / M / T / P / SH / DP / AS / PA / ER		

p-abcdefghijklmnpstwy m-abcdefghijklmnpstwy s-abcdefghijklmnpstwy

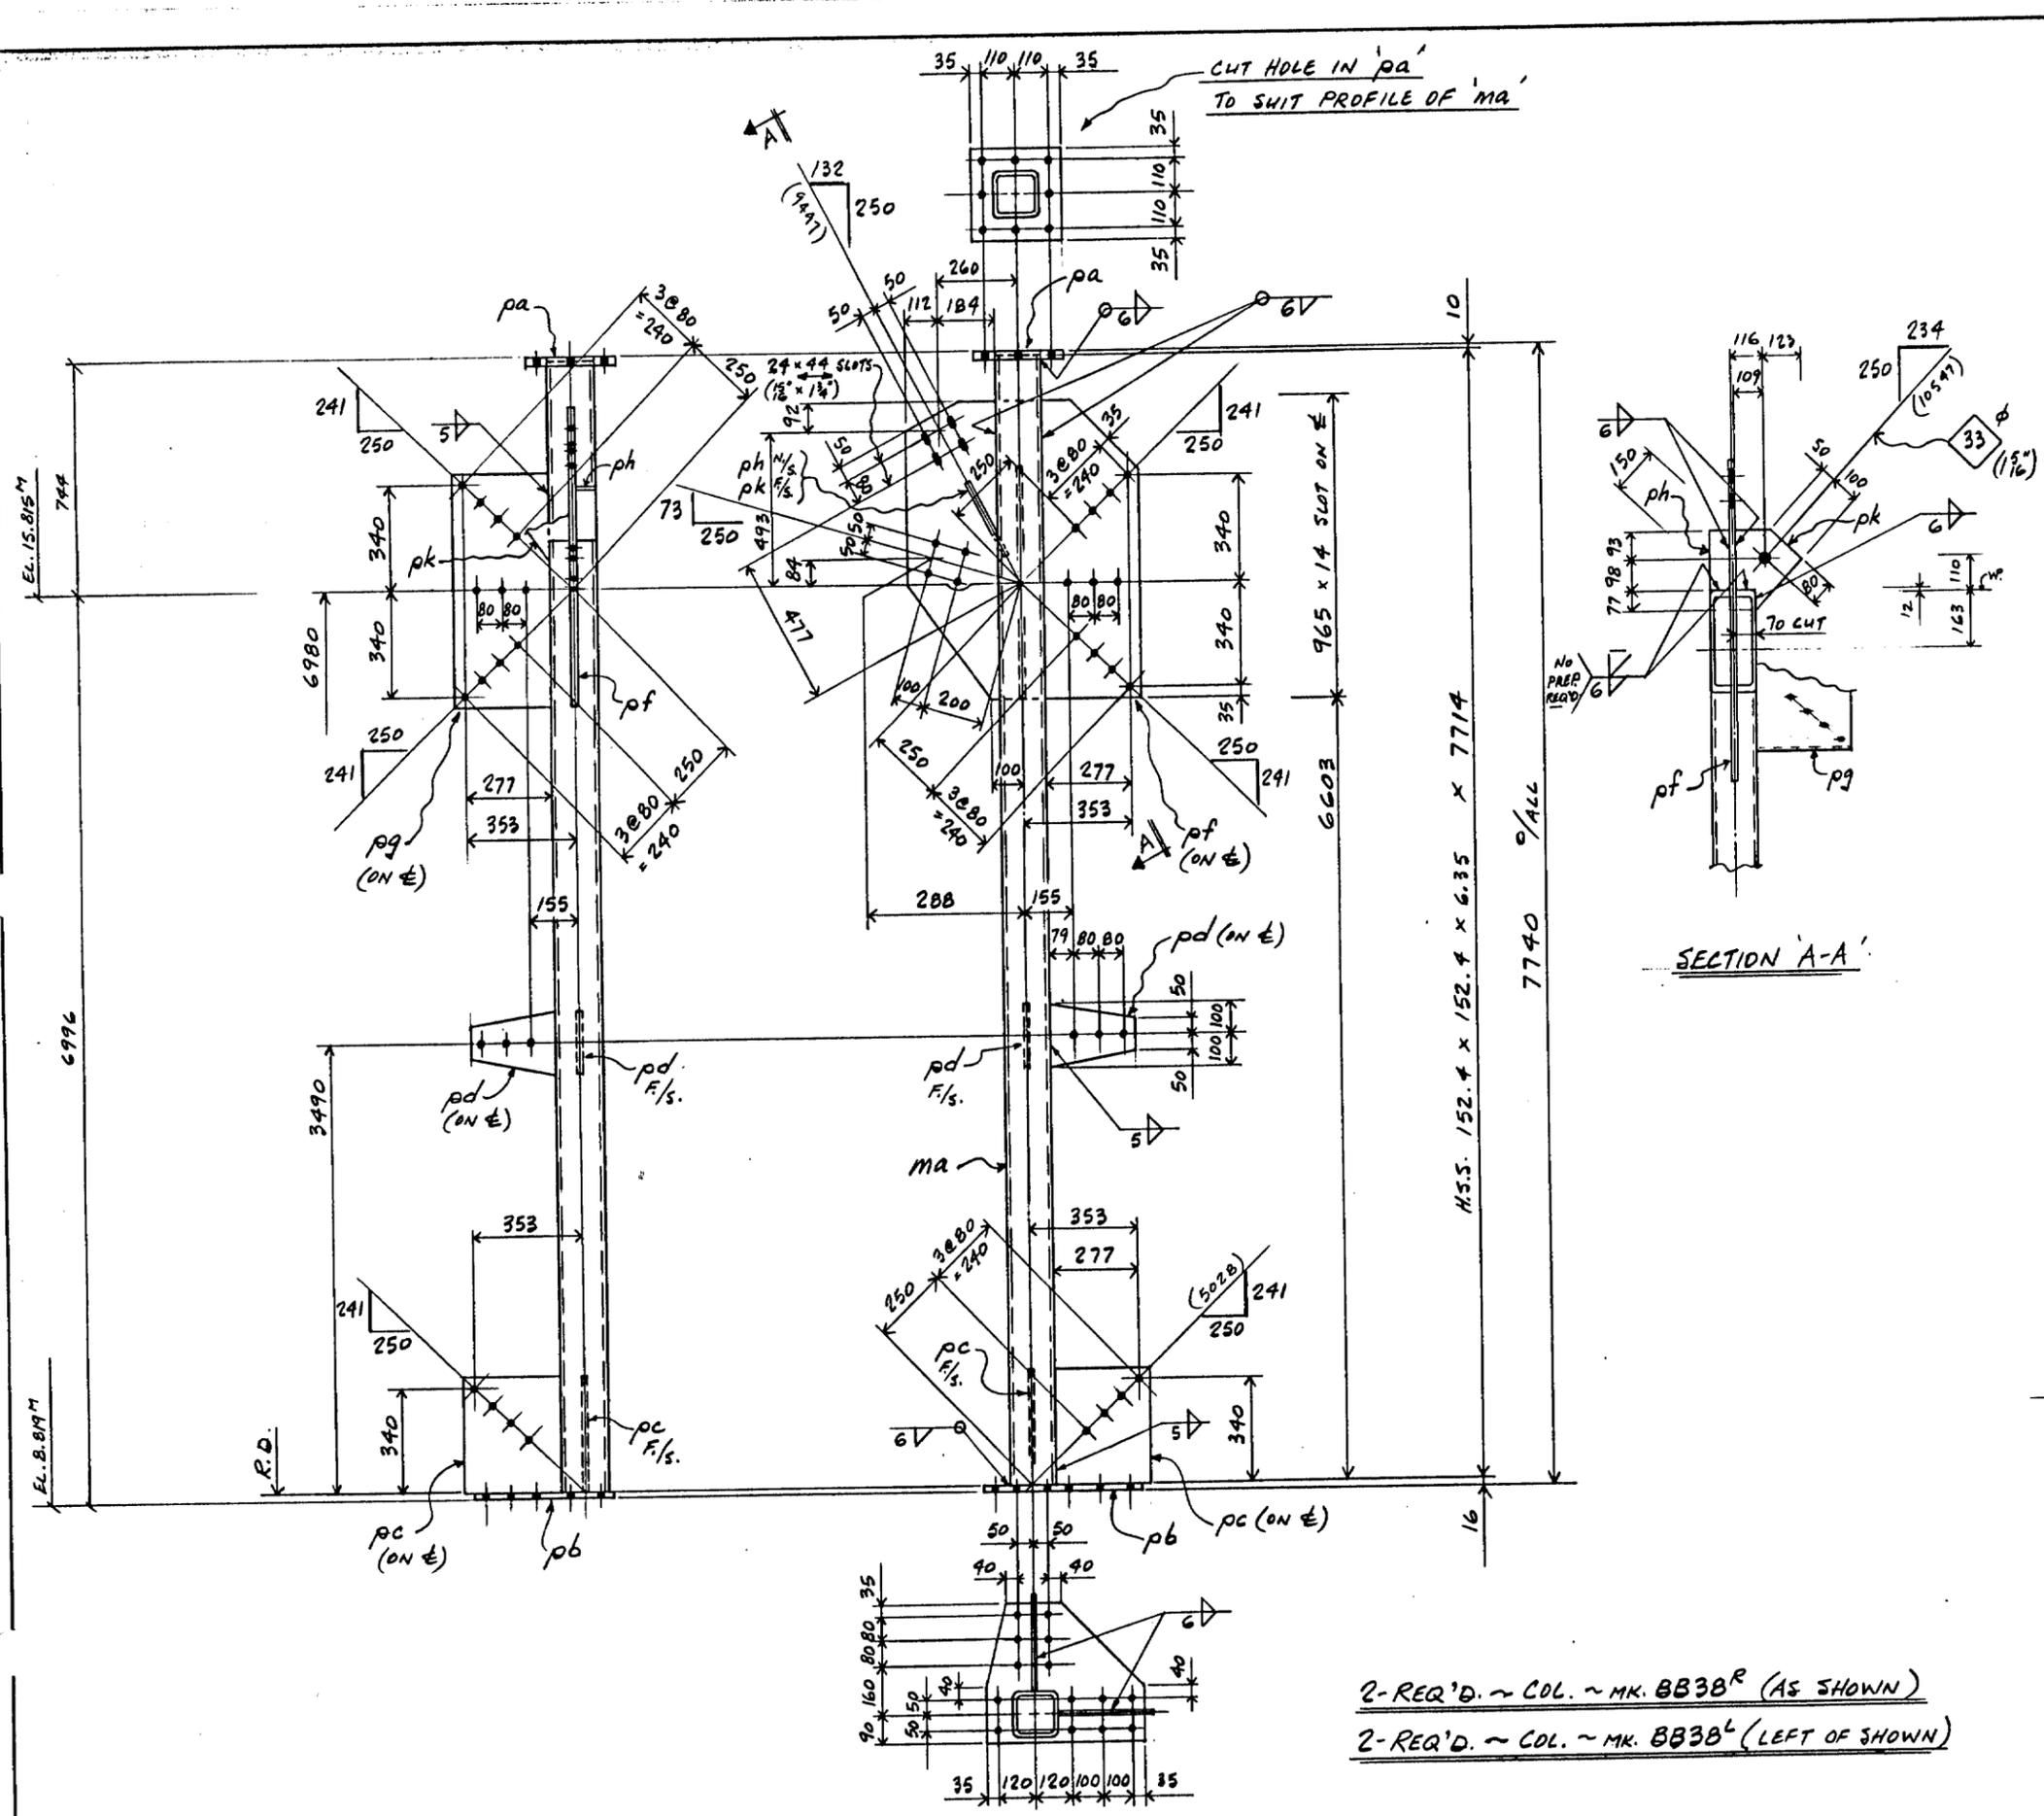

MATERIAL BILL										BRITAIN STEEL LTD.		CONTRACT 1420	
LINE	MARK	QTY.	SHAPE	SIZE	LENGTH	REMARKS	MATL. TYPE	LINE	WEIGHT				
1													
2													
3													
4													
5													
6	ma	4	HSS	152.4 x 152.4 x 6.35	7714	C.S.I.E. (6"x6"x250)	SOW	4	21				
7	pa	4	B	290 x 25.9 (1")	290								
8	pb	4	B	445 x 16 (3/8)	510								
9	pc	8	B	315 x 10 (3/8)	375								
10	pd	8	B	200 x 10 (3/8)	275								
11	pe	4	B	760 x 13 (1/2)	960								
12	pf	4	B	315 x 10 (3/8)	750								
13													
14	ph	4	B	70 x 13 (1/2)	191								
15	pk	4	B	232 x 13 (1)	268								
16													
17													
GENERAL NOTES:
 1.) FOR FIELD ASSEMBLY SEE DWG. E66.

2-REQ'D. ~ COL. ~ MK. BB38^R (AS SHOWN)
 2-REQ'D. ~ COL. ~ MK. BB38^L (LEFT OF SHOWN)

3R/300964

	MATERIAL	G40.21 (44W) w/N	NO. BY DATE	REVISION
	SURF. PREP.	NONE	DETAILS ERECTION TOWER COLUMN	
OPEN HOLES	13" = (21") U/N	FOR 4.2 M TELESCOPE DOME LA PALMA		
DRAWN	DATE	CHECKED	DATE	DRAWING No. 1420-38m
G.V.A.	JAN/84			
BRITAIN STEEL LTD. 401 SALTER AVENUE, NEW WESTMINSTER, B.C.				
SHOP DEPARTMENT				

p-abcdefghijklmnpstvw y m-abcdehijklmnpstvw y s-abcdefghijklmnpstvw y

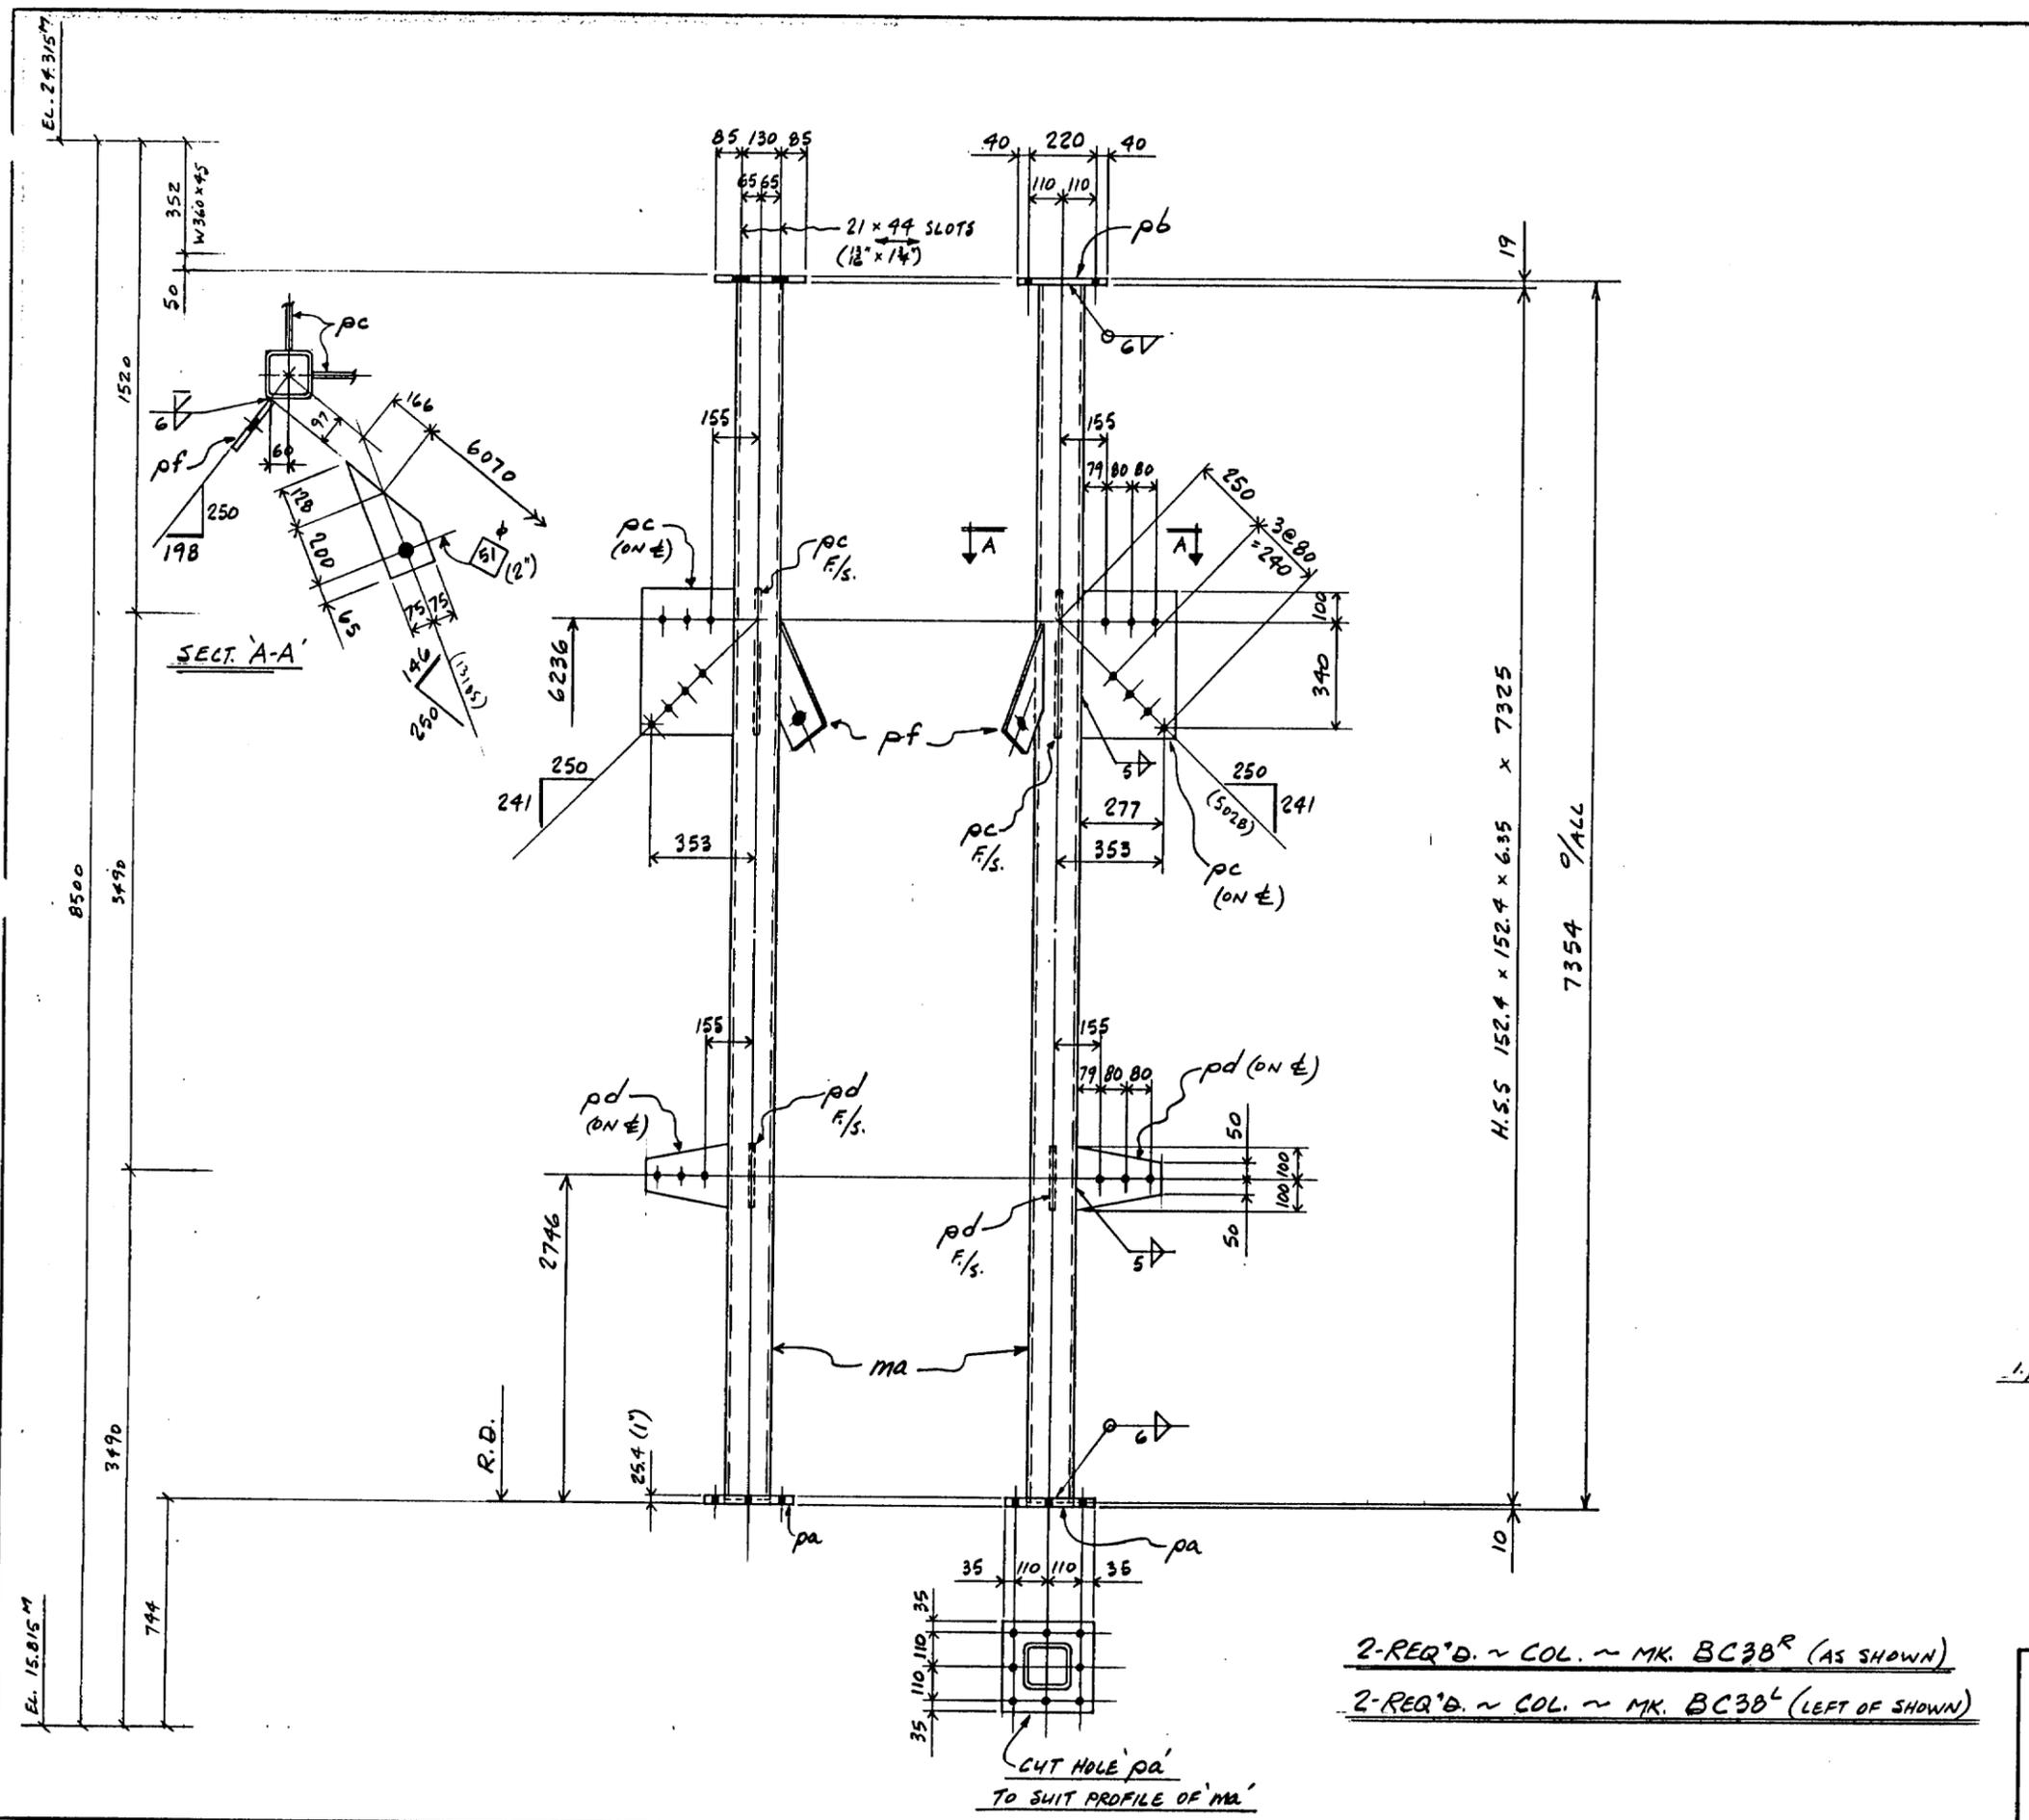

MATERIAL BILL
BRITAIN STEEL LTD.

CONTRACT 1420

LINE	MARK	QTY.	SHAPE	SIZE	LENGTH	REMARKS	MATL. TYPE	WGT
1								
2								
3								
4								
5	MA	4	H.S.S.	152.4 x 152.4 x 6.35	7325	C.S.I.E. (6" x 6" x 250)	SOW	4.2
6	PA	4	PL	290 x 25.4 (1")	290		44W	4.25
7	PB	4	PL	300 x 19 (3/4")	300			
8	PC	8	PL	315 x 10 (3/8")	475			
9	PD	8	PL	200 x 10 (3/4")	275			
10	PF	4	PL	150 x 13 (1/2")	393			
11								
12								
GENERAL NOTES:

1.) FOR FIELD ASSEMBLY SEE DWG. E66.

2-REQ'D. ~ COL. ~ MK. BC3B^R (AS SHOWN)
2-REQ'D. ~ COL. ~ MK. BC3B^L (LEFT OF SHOWN)


3R/300965

	MATERIAL	G4021 (44W) w/h	NO. BY DATE	REVISION
	SURF. PREP. & PAINT	NONE	DETAILS ERECTION TOWER COLUMN	
	OPEN HOLES	13/16" w/h (21#)	FOR 4.2M TELESCOPE DOME LA PALMA	
	DRAWN	G.V.A.	DATE	JAN/04
BRITAIN STEEL LTD.		401 SALTER AVENUE, NEW WESTMINSTER, B.C.		DRAWING No. 1420-38M
SHOP DEPARTMENT		INS/ F/S/O/M/T/P/SH/DP/AS/PA/ER		


p-abcdefghijklmnpstvw

m-abcdefghijklmnpstvw


s-abcdefghijklmnpstvw

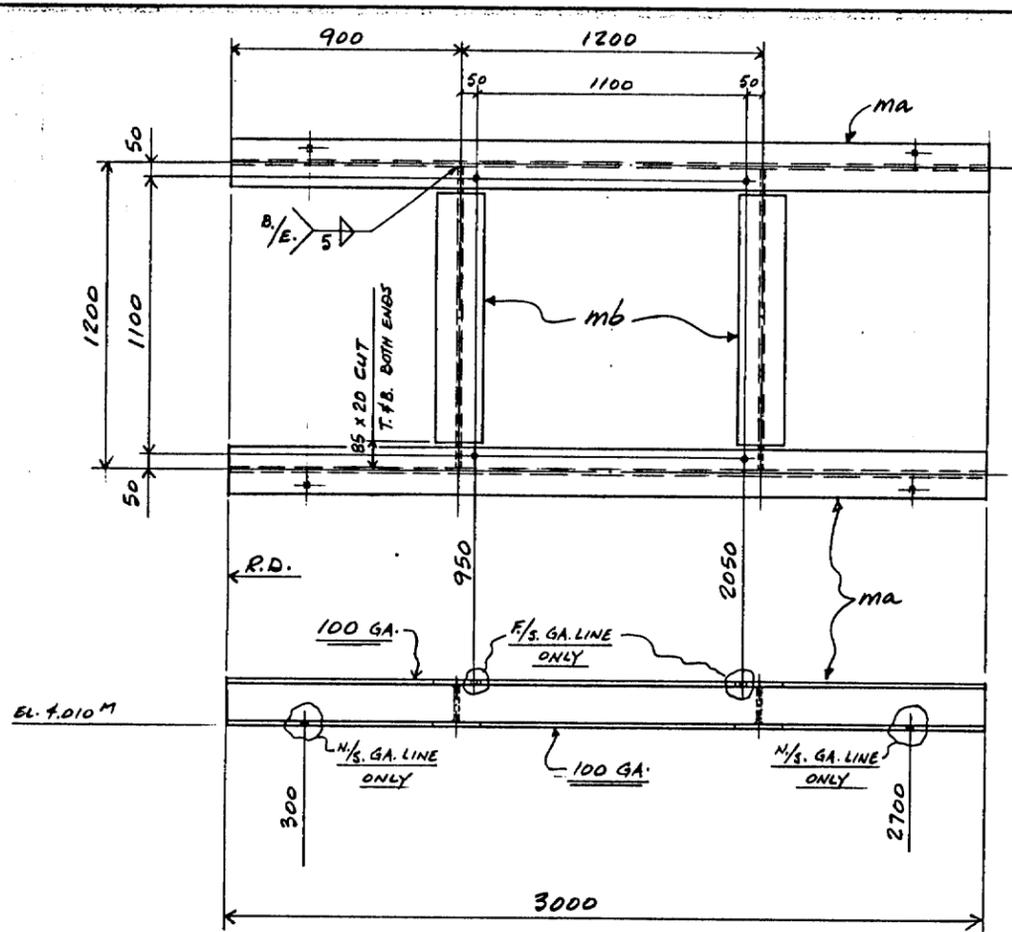


ONE REQ'D. ~ BASE FRAME ~ MK. BQ3B

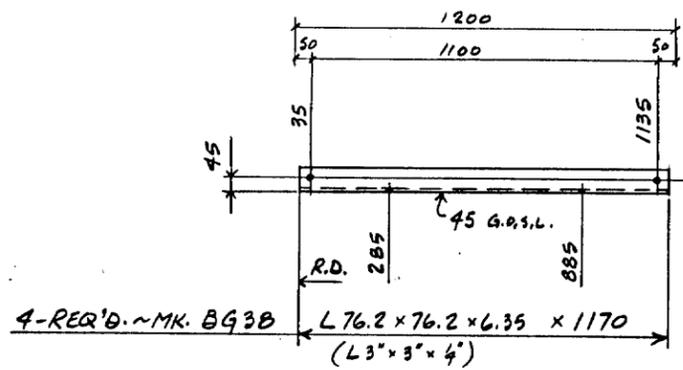

4-REQ'D. ~ MK. BQ3B L76.2 x 76.2 x 6.35 x 1170 (L3' x 3' x 4')

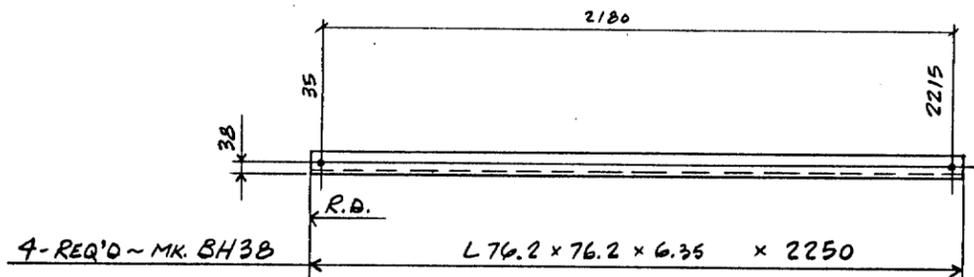

4-REQ'D. ~ MK. BH3B L76.2 x 76.2 x 6.35 x 2250

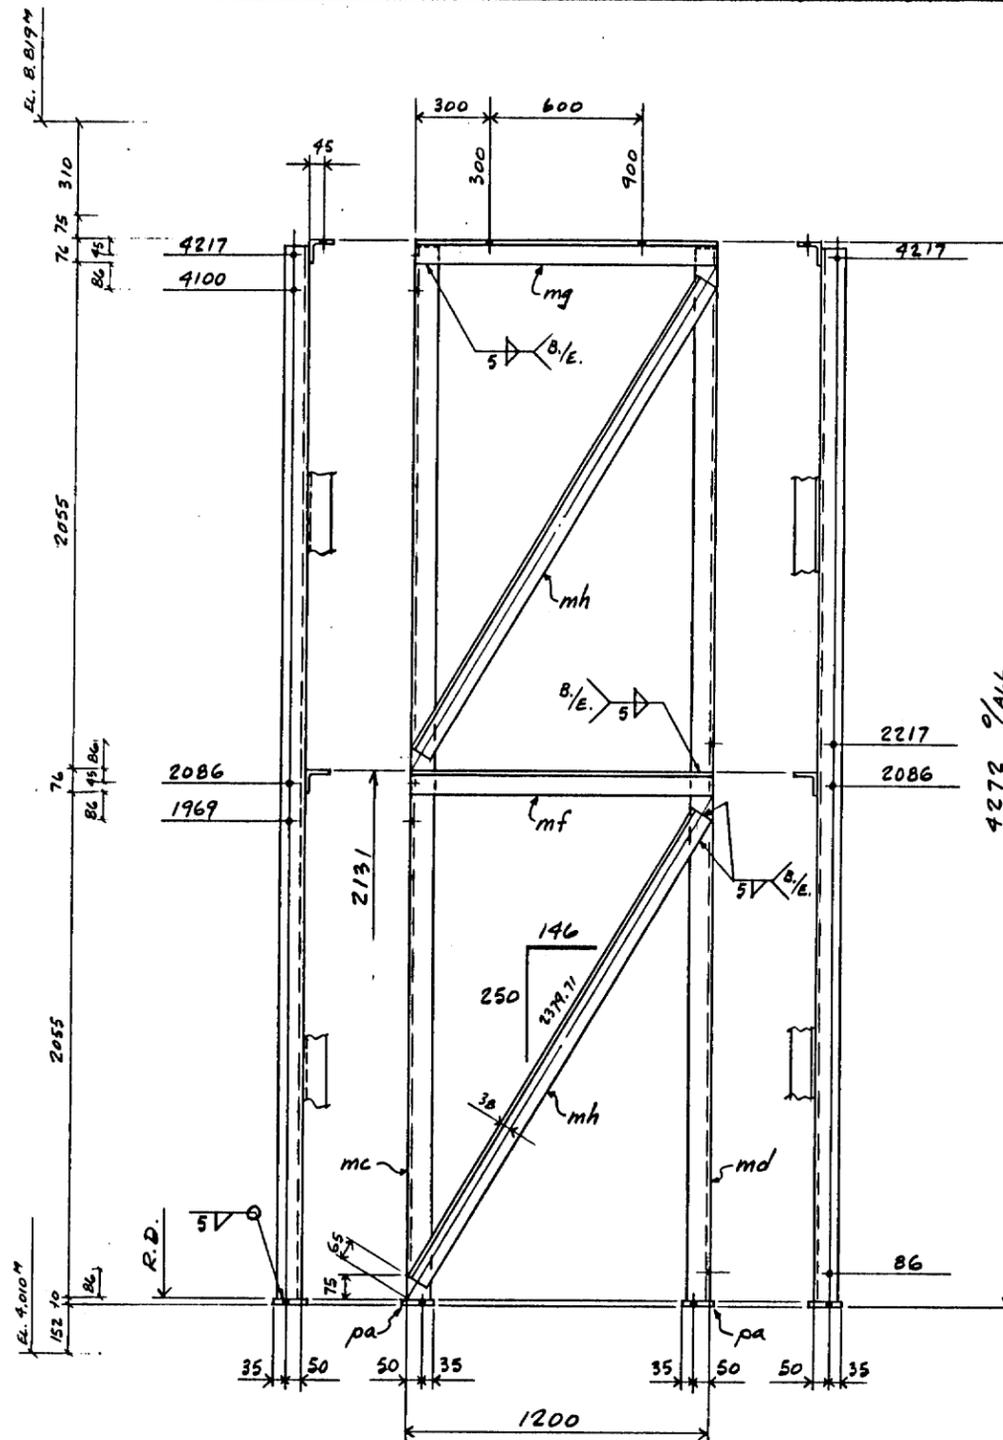

2-REQ'D. ~ SUPPORT FRAME ~ BF3B

MATERIAL BILL
BRITAIN STEEL LTD.

CONTRACT 1420

LINE NO.	MARK	QTY.	SHAPE	SIZE	LENGTH	REMARKS	MATL. TYPE	UNIT	WEIGHT
1									
2						ONE REQ'D. ~ MK. BQ3B			
3									
4	ma	2	W	150 x 22	3000 (WG x 15)		A36	4	23
5	mb	2	L	L	1194			4	24
6									
7									
8						2-REQ'D. ~ MK. BF3B			
9									
10									
11	mc	2	L	76.2 x 76.2 x 6.35	9252	G.S.I.E. (L3' x 3' x 4')		4	25
12	md	2			9252			4	25
13	mf	2			1200			4	26
14	mg	2			1200			4	26
15	mh	4			2250			4	27
16	pa	4	R	100 x 10 (3/4")	100				
17									
18									
19						4-REQ'D. ~ MK. BQ3B			
20									
21									
22		4	L	76.2 x 76.2 x 6.35	1170			4	26
23									
24									
25									
26						4-REQ'D. ~ MK. BH3B			
27									
28		4	L	76.2 x 76.2 x 6.35	2250			4	27
29									
30									
GENERAL NOTES:

1) FOR FIELD ASSEMBLY SEE DWG. E66.

3R/300966



MATERIAL	G4021 (44W) OR A36	DETAILS	SURVEY INSTRUMENT SUPPORT FRAME
SURF. PREP. & PAINT		FOR	4.2M TELESCOPE DOME LA PALMA
OPEN HOLES	1/8" (21*)	DRAWING No.	1420-38p
DRAWN	G.V.A.	DATE	JAN/84
CHECKED		DATE	

BRITAIN STEEL LTD. 401 SALTER AVENUE, NEW WESTMINSTER, B.C.

p-abcdefghijklmnpstvw y


2180.75

m-abcdefghijklmnpstvw y


s-abcdefghijklmnpstvw y

SHOP DEPARTMENT

INS / F / S / O / M / T / P / SH / DP / AS / PA / ER

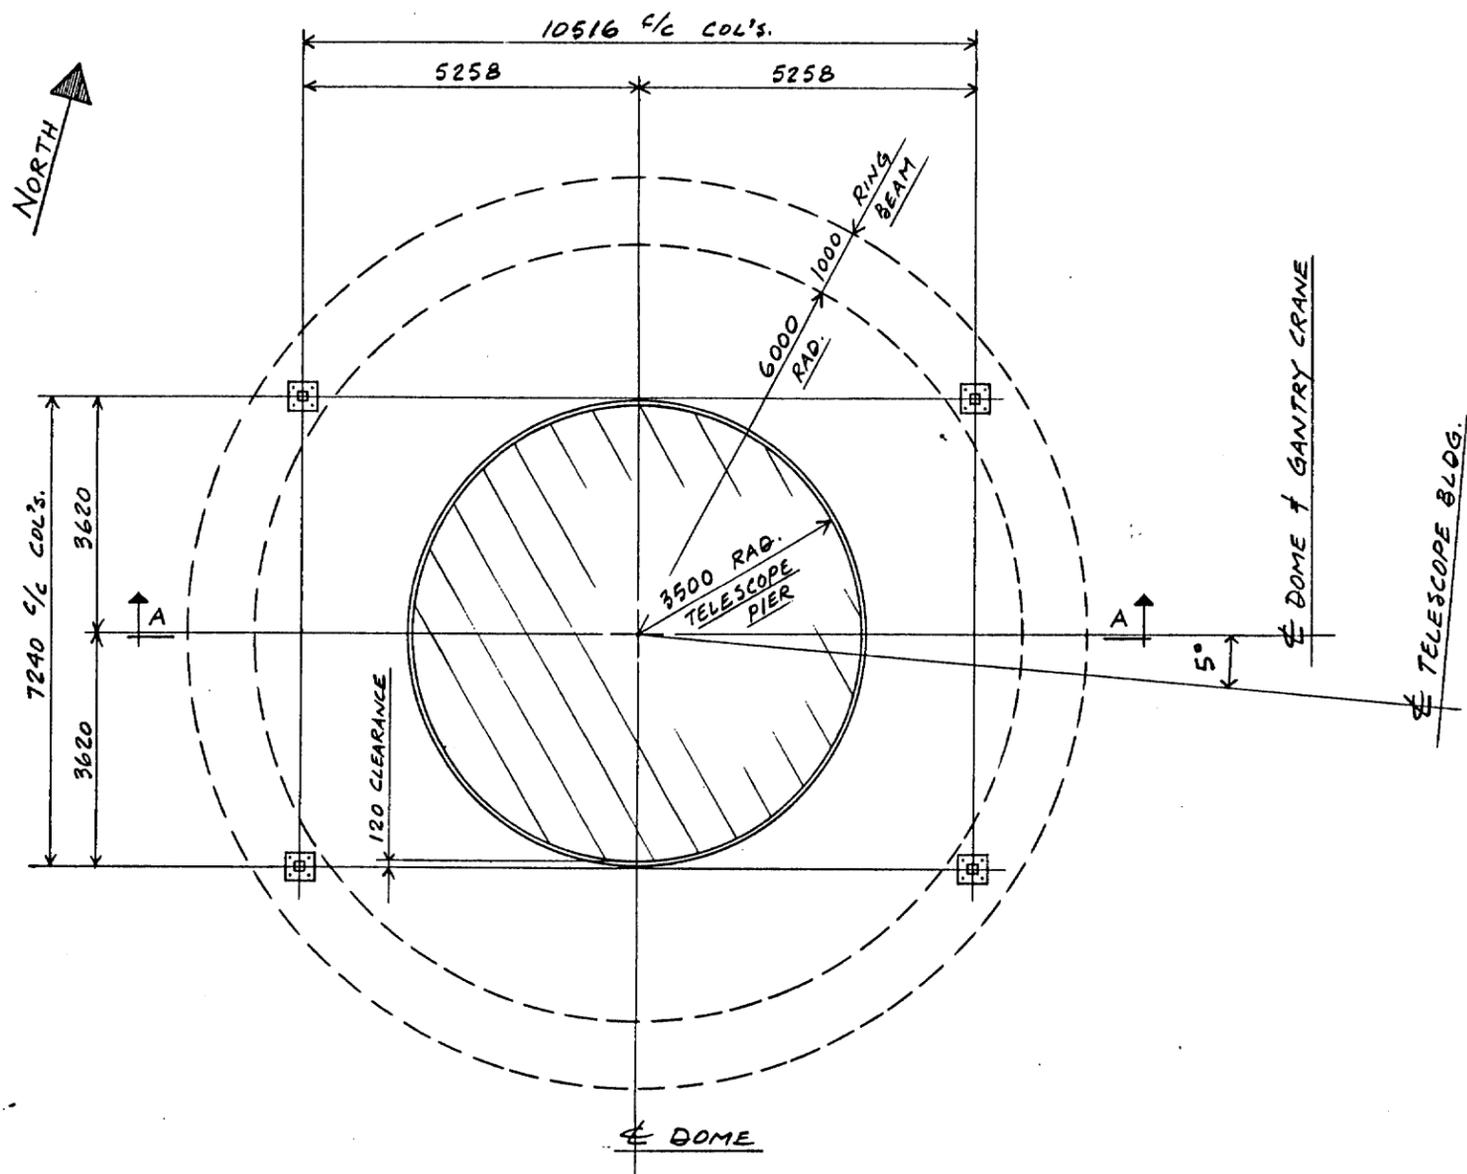


ERECTION TOWER ANCHOR SETTING PLAN

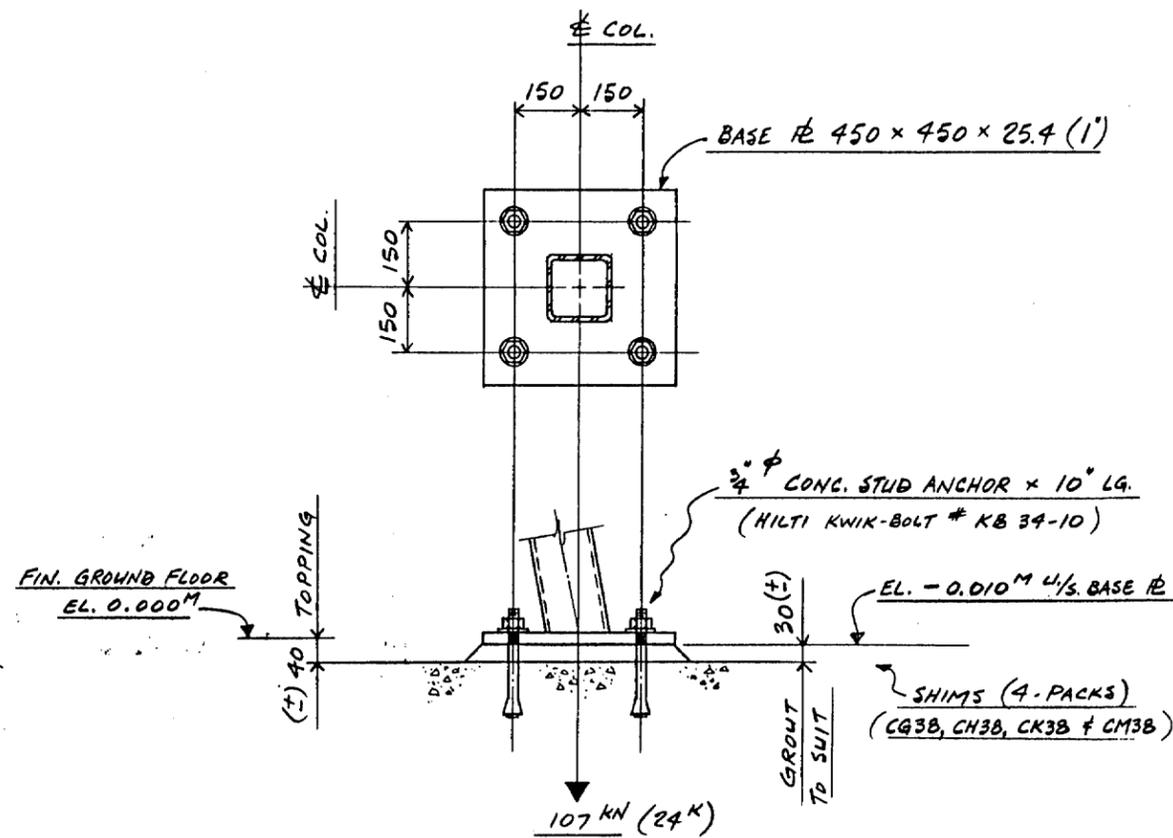

TYPICAL ANCHOR BOLT DETAIL

GENERAL NOTES:

- 1.) FOR ELEVATIONS & SECTIONS SEE DWG. E66 & E6C.
- 2.) FOR ERECTION TOWER DETAILS SEE DWG. SERIES #3B.

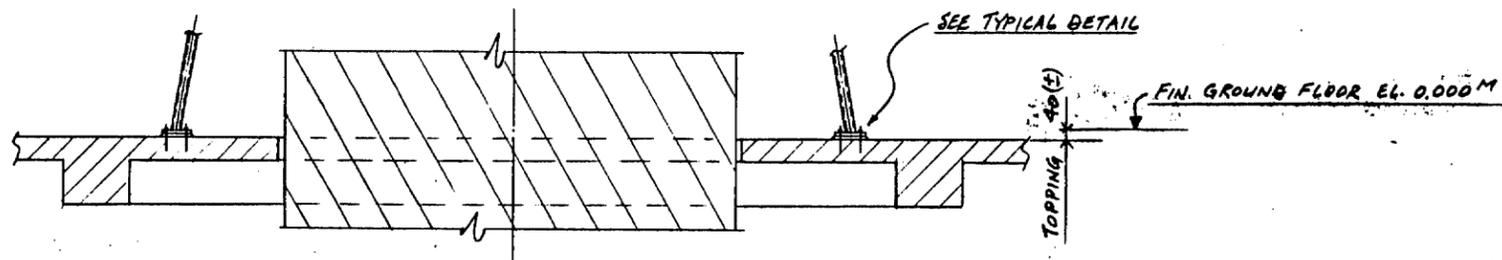

SECTION 'A-A'


3R/3001070

BRITAIN	MATERIAL	DATE	CHECKED	DATE	NO	BY	DATE	REVISION																				
	SURF. PREP. & PAINT							DETAILS ERECTION TOWER ANCHOR SETTING DIAGRAM																				
OPEN HOLES				DRAWN		DATE		FOR 4.2 M TELESCOPE DOME LA PALMA																				
				G.V.A.		26/03		DRAWING No. 1420-E6a																				
BRITAIN STEEL LTD. 401 BALTON AVENUE, NEW WESTMINSTER, B.C.																												
SHOP DEPARTMENT				<table border="1"> <tr> <td>1</td><td>2</td><td>3</td><td>4</td><td>5</td><td>6</td><td>7</td><td>8</td><td>9</td><td>10</td><td>11</td><td>12</td><td>13</td><td>14</td><td>15</td><td>16</td><td>17</td><td>18</td><td>19</td><td>20</td> </tr> </table>					1	2	3	4	5	6	7	8	9	10	11	12	13	14	15	16	17	18	19	20
1	2	3	4	5	6	7	8	9	10	11	12	13	14	15	16	17	18	19	20									

p-abcdefghijklmnpstvw


m-abcdefghijklmnpstvw

s-abcdefghijklmnpstvw

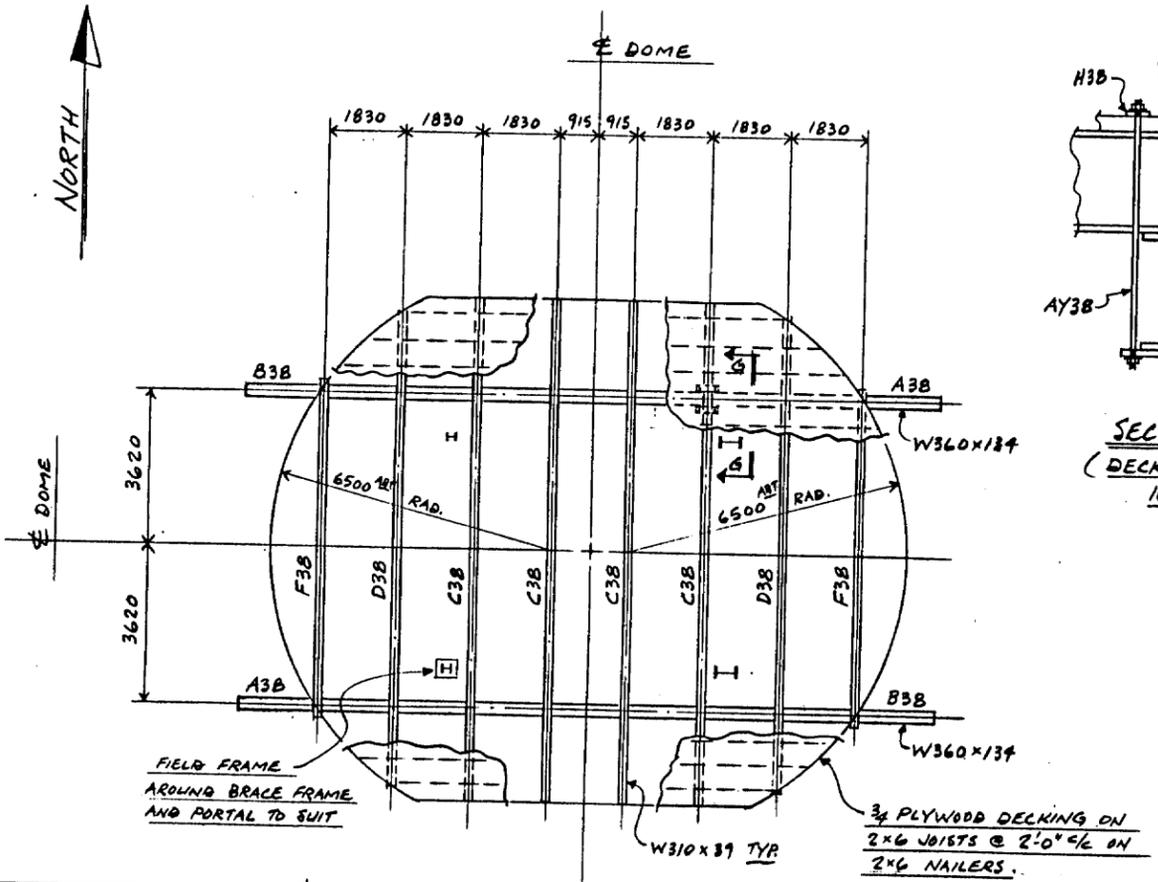


SECTION 'A-A'


ERECTOR NOTE!
CRANE BEAMS MUST BE INSTALLED BEFORE DECK BEAMS AND DECKING

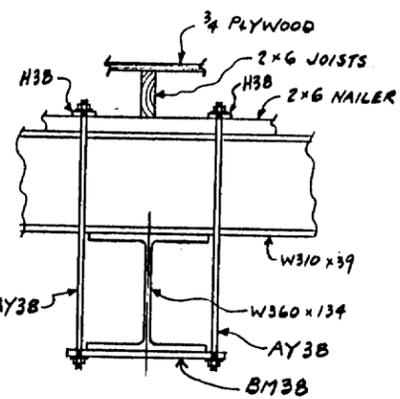


SECTION 'G-G'
(DECK CLAMP DETAIL)
16-PLACES

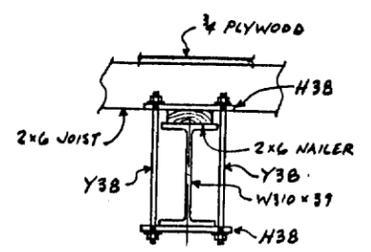


SECTION 'H-H'
(DECK CLAMP DETAIL)
B-PLACES

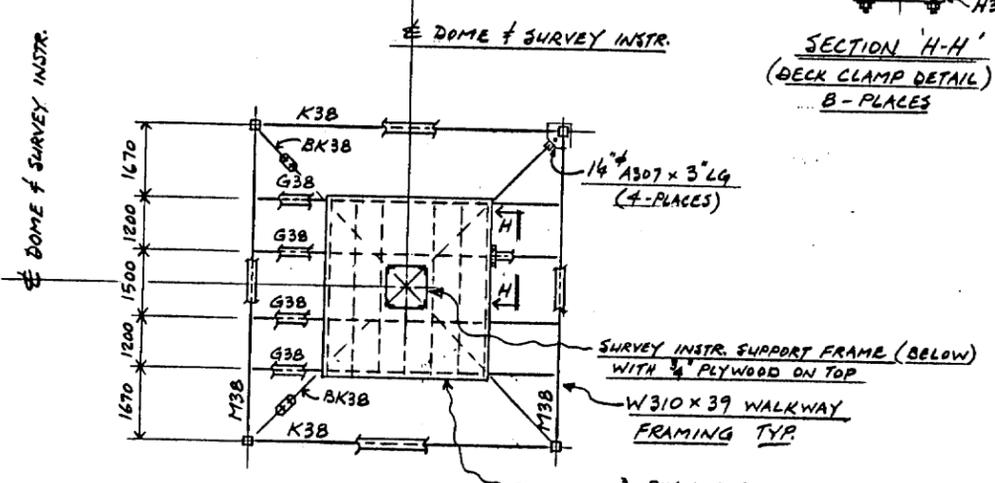


SECTION 'B-B'
(EL. 8.819 M T.O. STEEL)

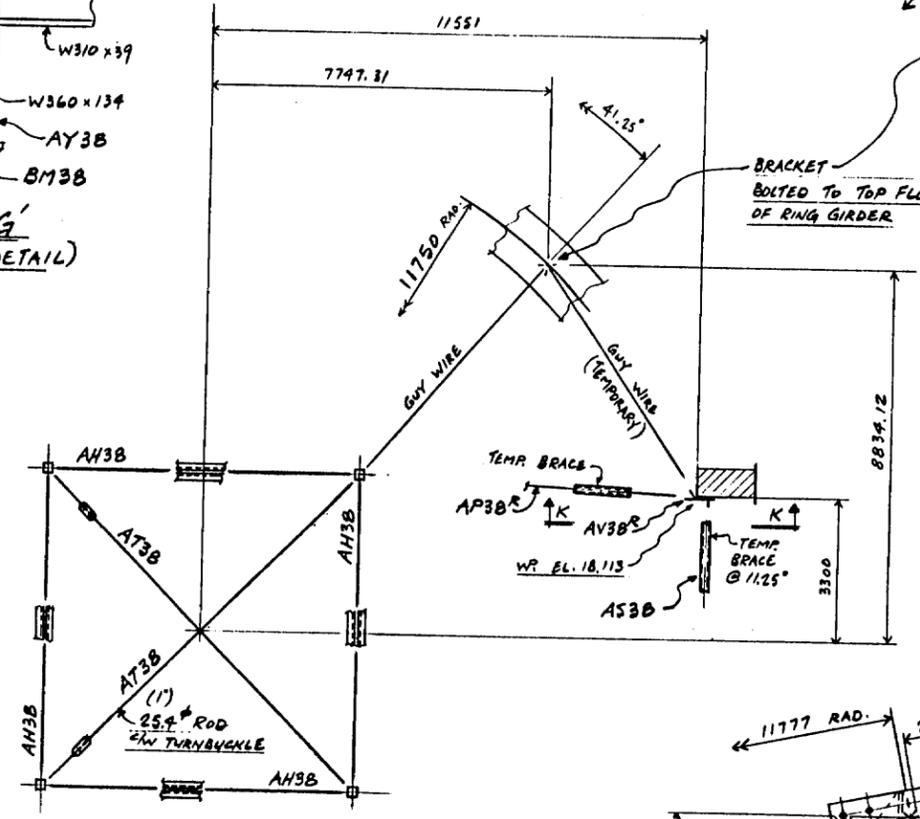

SECTION 'C-C'

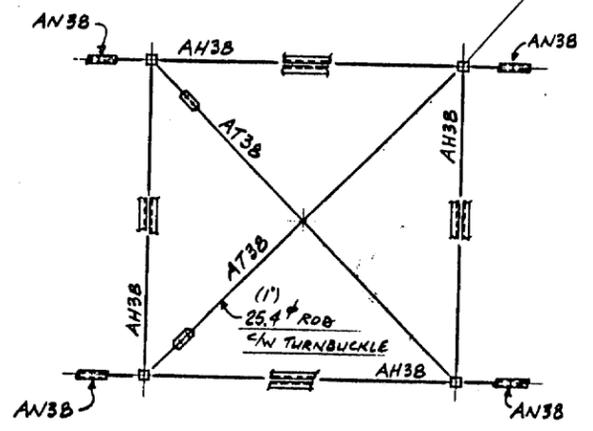

SECTION 'D-D'

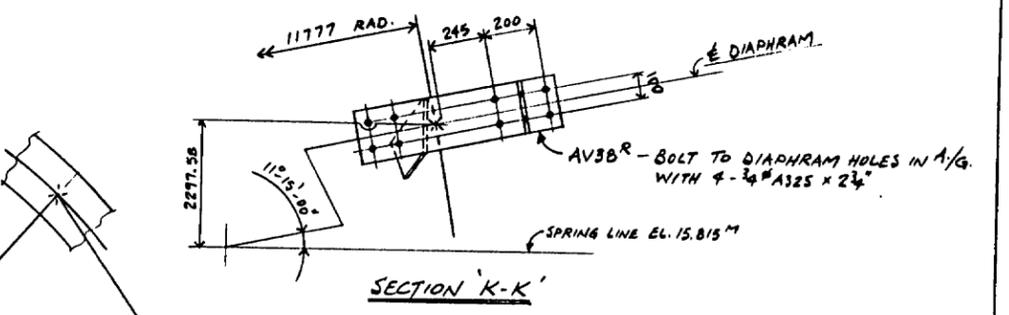

SECTION 'K-K'

- GENERAL NOTES:**
- 1) WORK THIS DWG. WITH DWG. E66.
 - 2) FOR ERECTION TOWER DETAILS SEE DWG. SERIES # 3B.

3R/3001072


	MATERIAL	G.A. PER 15 TO SUIT CHECKING	
	SURF. PREP. & PAINT	NO. BY DATE	REVISION
	OPEN HOLES	DETAILS ERECTION TOWER SECTIONS	
	FOR 4.2 M TELESCOPE DOME LA. PALMA		DRAWING NO. 1420-E66
DRAWN G.V.A.	DATE DEC/03	CHECKED	DATE
BRITAIN STEEL LTD. 401 SALTER AVENUE, NEW WESTMINSTER, B.C.			
SHOP DEPARTMENT			

p-abcdefghijklmnpstvw y

m-abcdefghijklmnpstv

s-abcdefghijklmnpstvw y

MVF

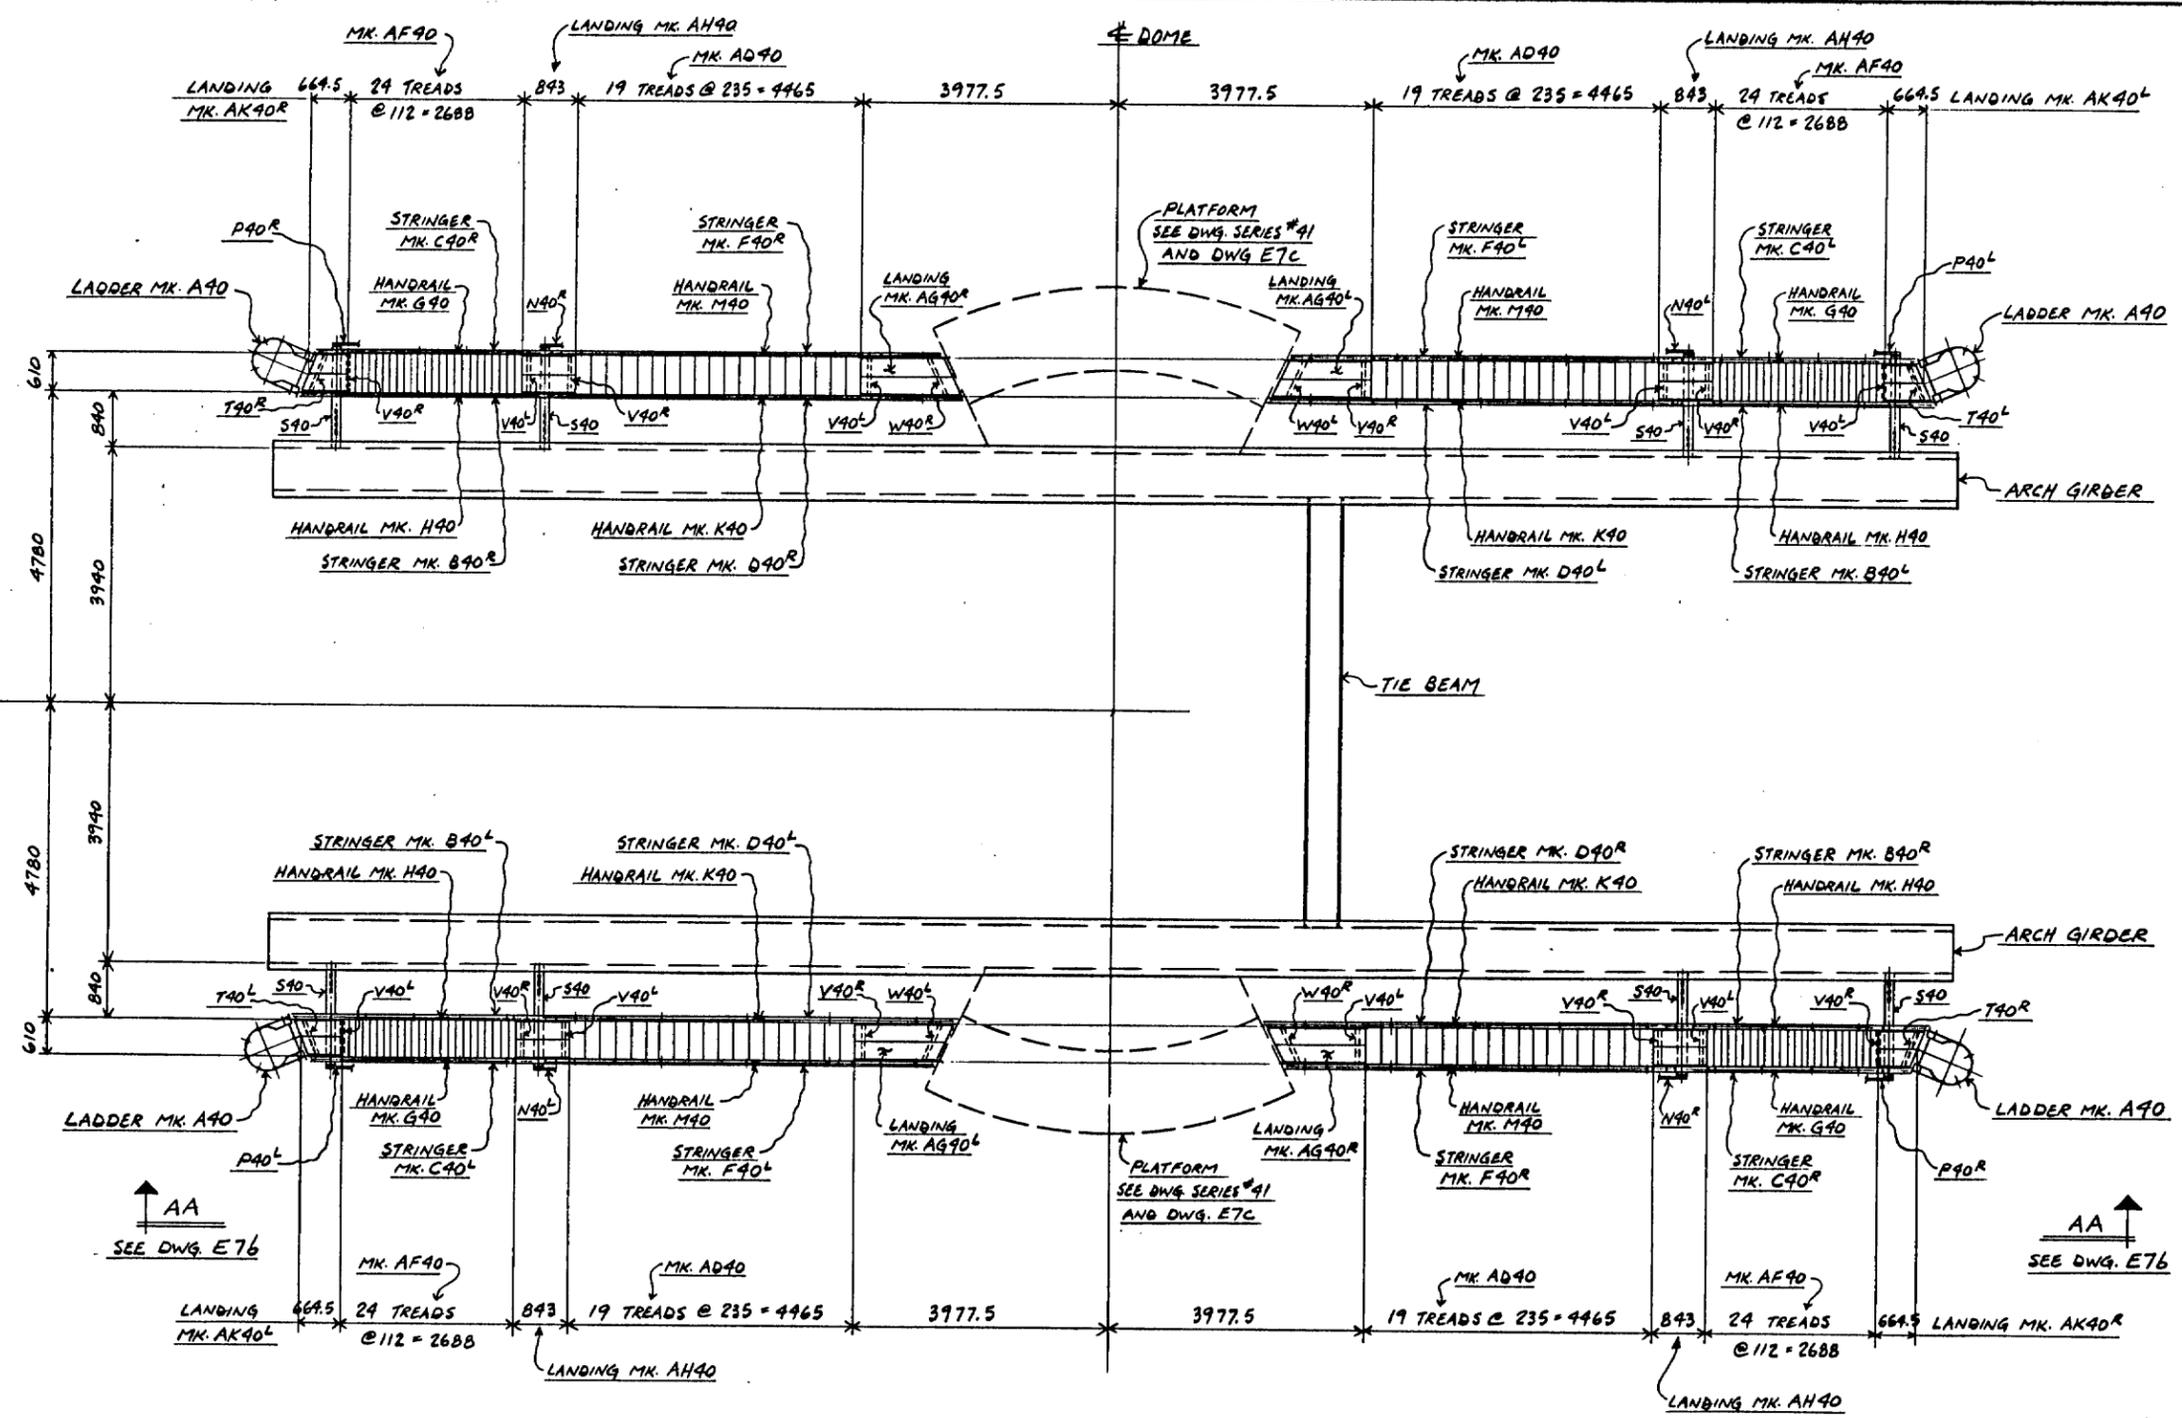

VIEW LOOKING DOWN ON DOME
 (SHOWING FINAL LOCATIONS OF EXT. STAIR STRINGERS, LADDERS, ETC.)

GENERAL NOTES:
 1.) FOR DETAILS OF ITEMS ON THIS DWG. SEE DWGS. 90a, 90b, 90c, 90d, 90f, 90g, 90h & 90k.

3R/3001073


	MATERIAL	REVISION		
	SURF. PREP.	DETAILS EXTERIOR STAIRS		
	PAIN	FINAL LOCATIONS		
	OPEN HOLES	FOR 4.2M TELESCOPE DOME LA PALMA		
DRAWN	DATE	CHECKED	DATE	DRAWING No.
G.V.A.	MAR/84			1420-E7a
BRITAIN STEEL LTD. 401 SALTER AVENUE, NEW WESTMINSTER, S.C.				
SHOP DEPARTMENT				

p-abcdefghijklmnpstvw

m-abcdefghijklmnpstvw

s-abcdefghijklmnpstvw

U.S.F.S.O.M.I.P. S.I.D.I. AG PA FR

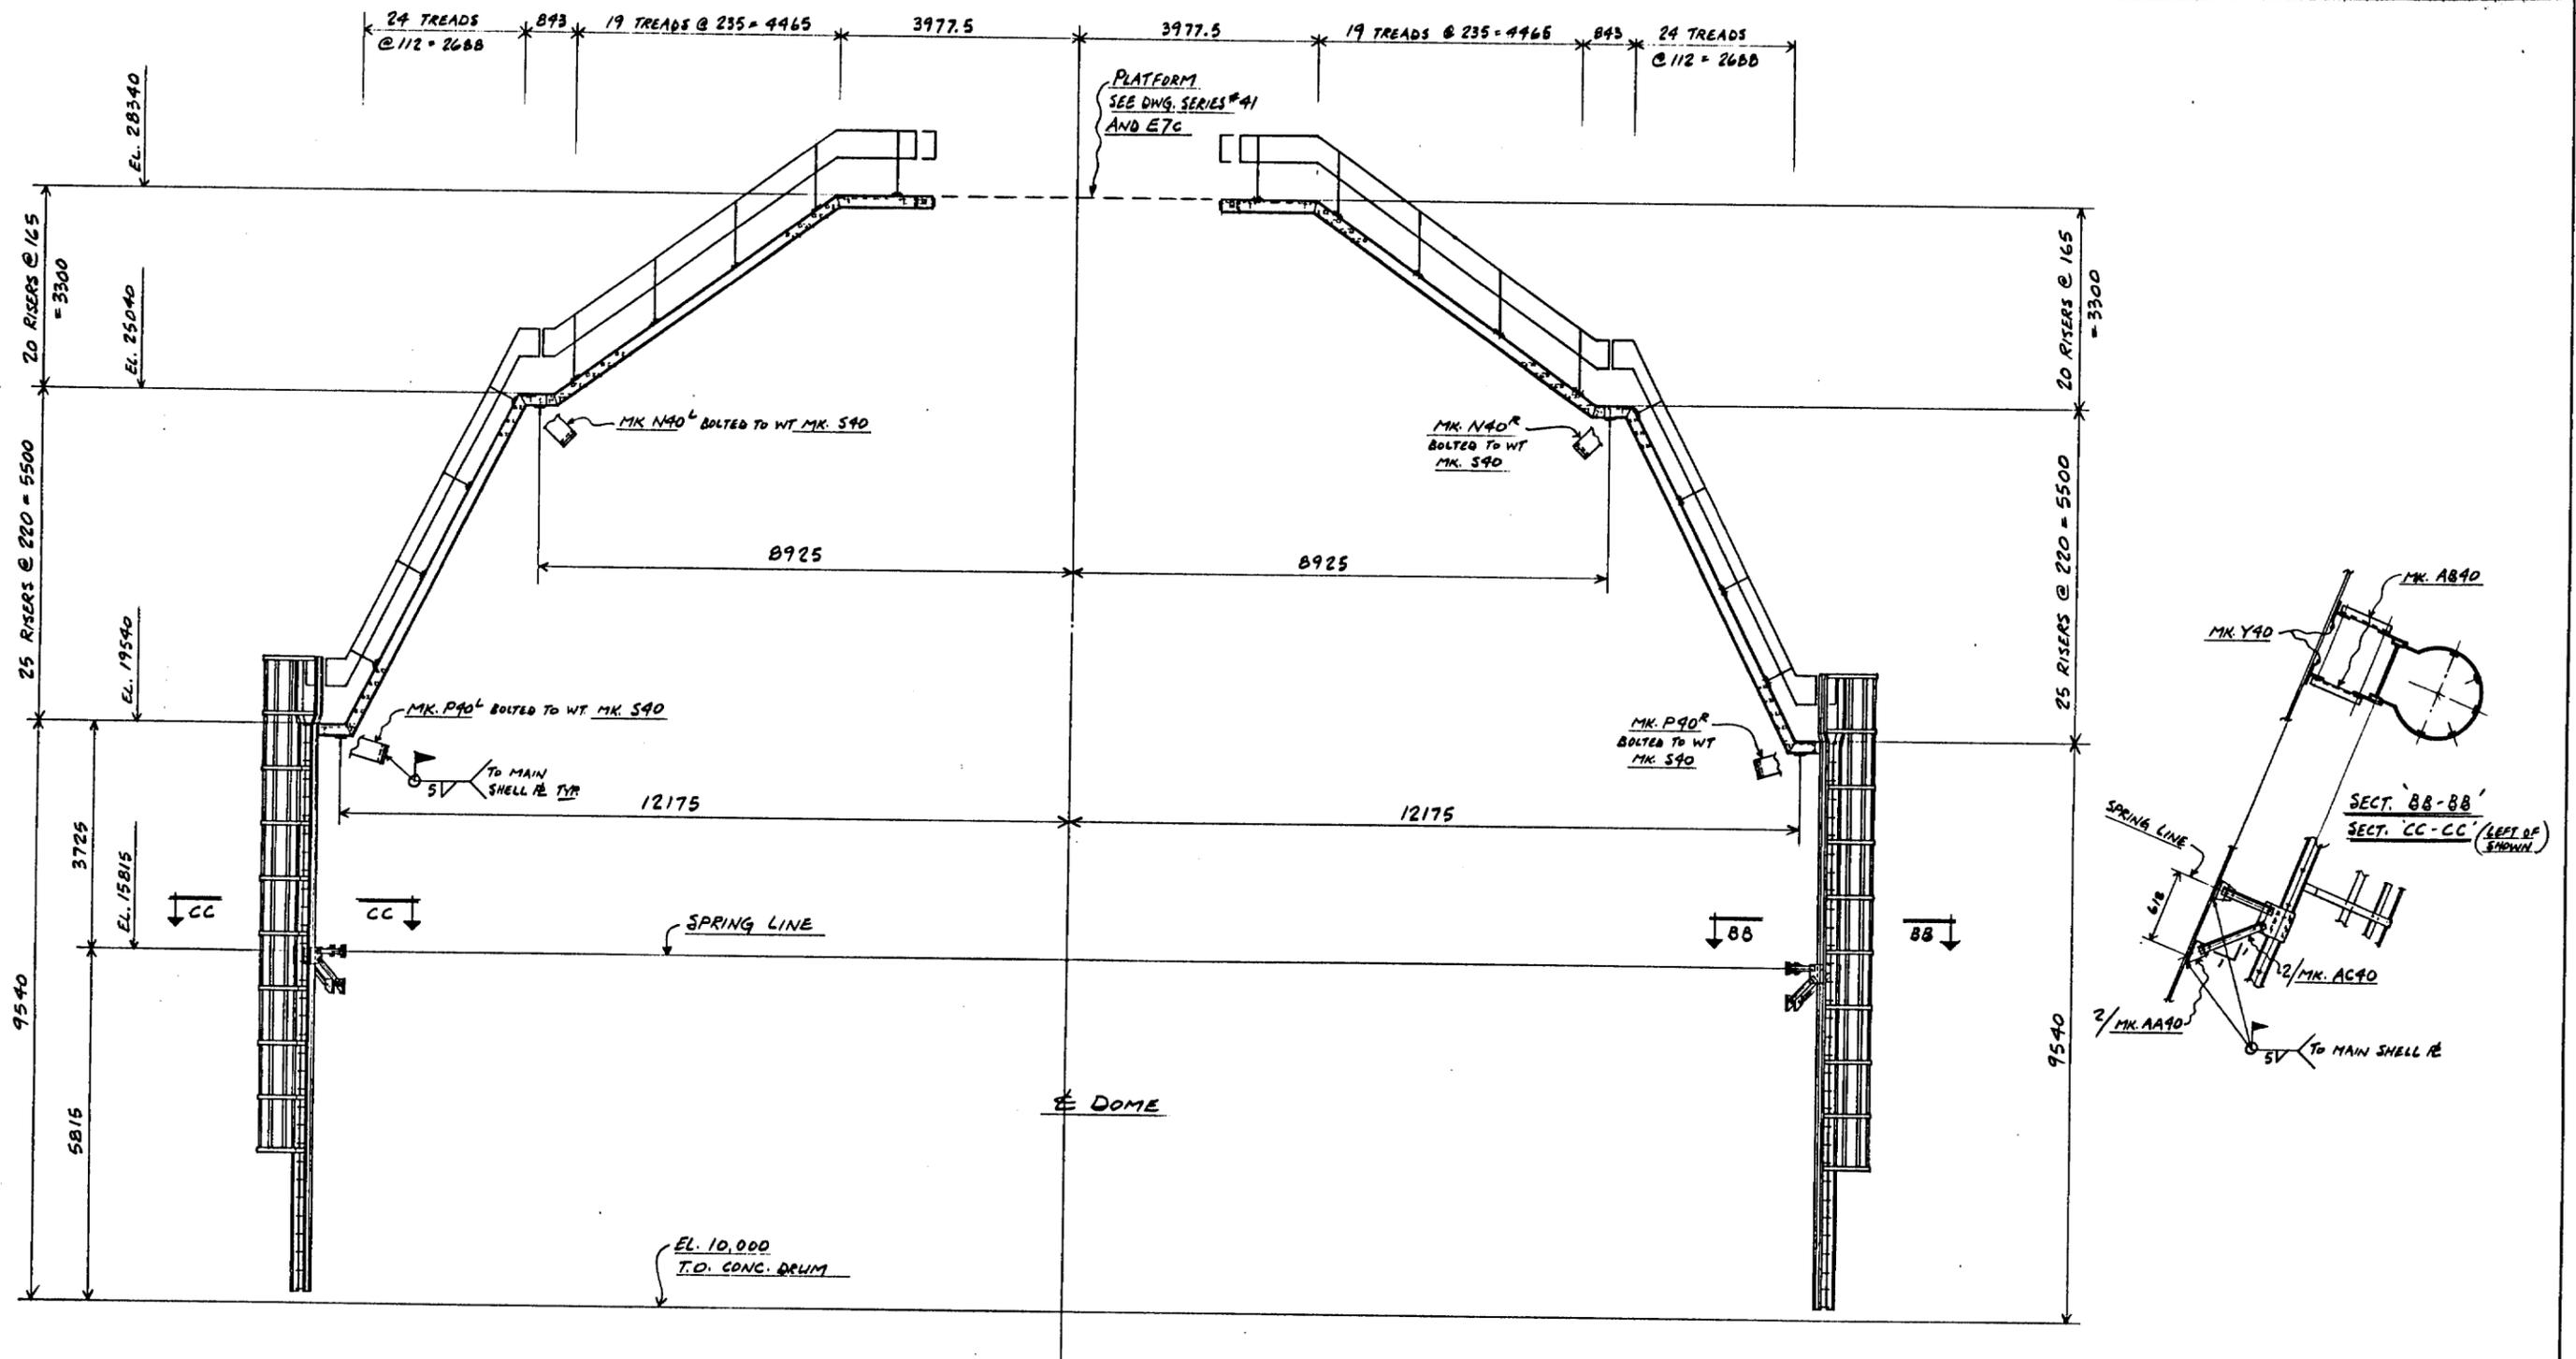

VIEW 'AA-AA'
(FROM DWG. E7a)

GENERAL NOTES:
1) FOR DETAILS OF ITEMS ON THIS DWG. SEE DWGS. 40a, 40b, 40c, 40d, 40f, 40g, 40h & 40k.

3R/3001074

	MATERIAL		No. BY DATE REVISION	
	SURF. PREP. & PAINT		DETAILS EXTERIOR STAIRS FINAL LOCATIONS	
	OPEN HOLES		FOR 4.2M TELESCOPE DOME LA PALMA	
	DRAWN DATE CHECKED DATE	G.V.A. MAR/09	DRAWING No.	1420-E76
BRITAIN STEEL LTD. 401 SALTER AVENUE, NEW WESTMINSTER, S.C.				
SHOP DEPARTMENT		MATERIALS / P / SH / DP / AS / PA / ER		No. PRINTS

p-abcdefghijklmnpstvw y m-abcdefghijklmnpstvw y s-abcdefghijklmnpstvw y

